

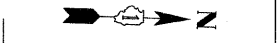


F.A.I. RTE.	SECTION	COUNTY	TOTAL SHEETS	SHEET NO.
94	2005-069 LS	COOK	60	34
STA. 1259+00		TO STA. 1265+00		
FED. ROAD DIST. NO.	ILLINOIS	FED. AID PROJECT		
		60A75		

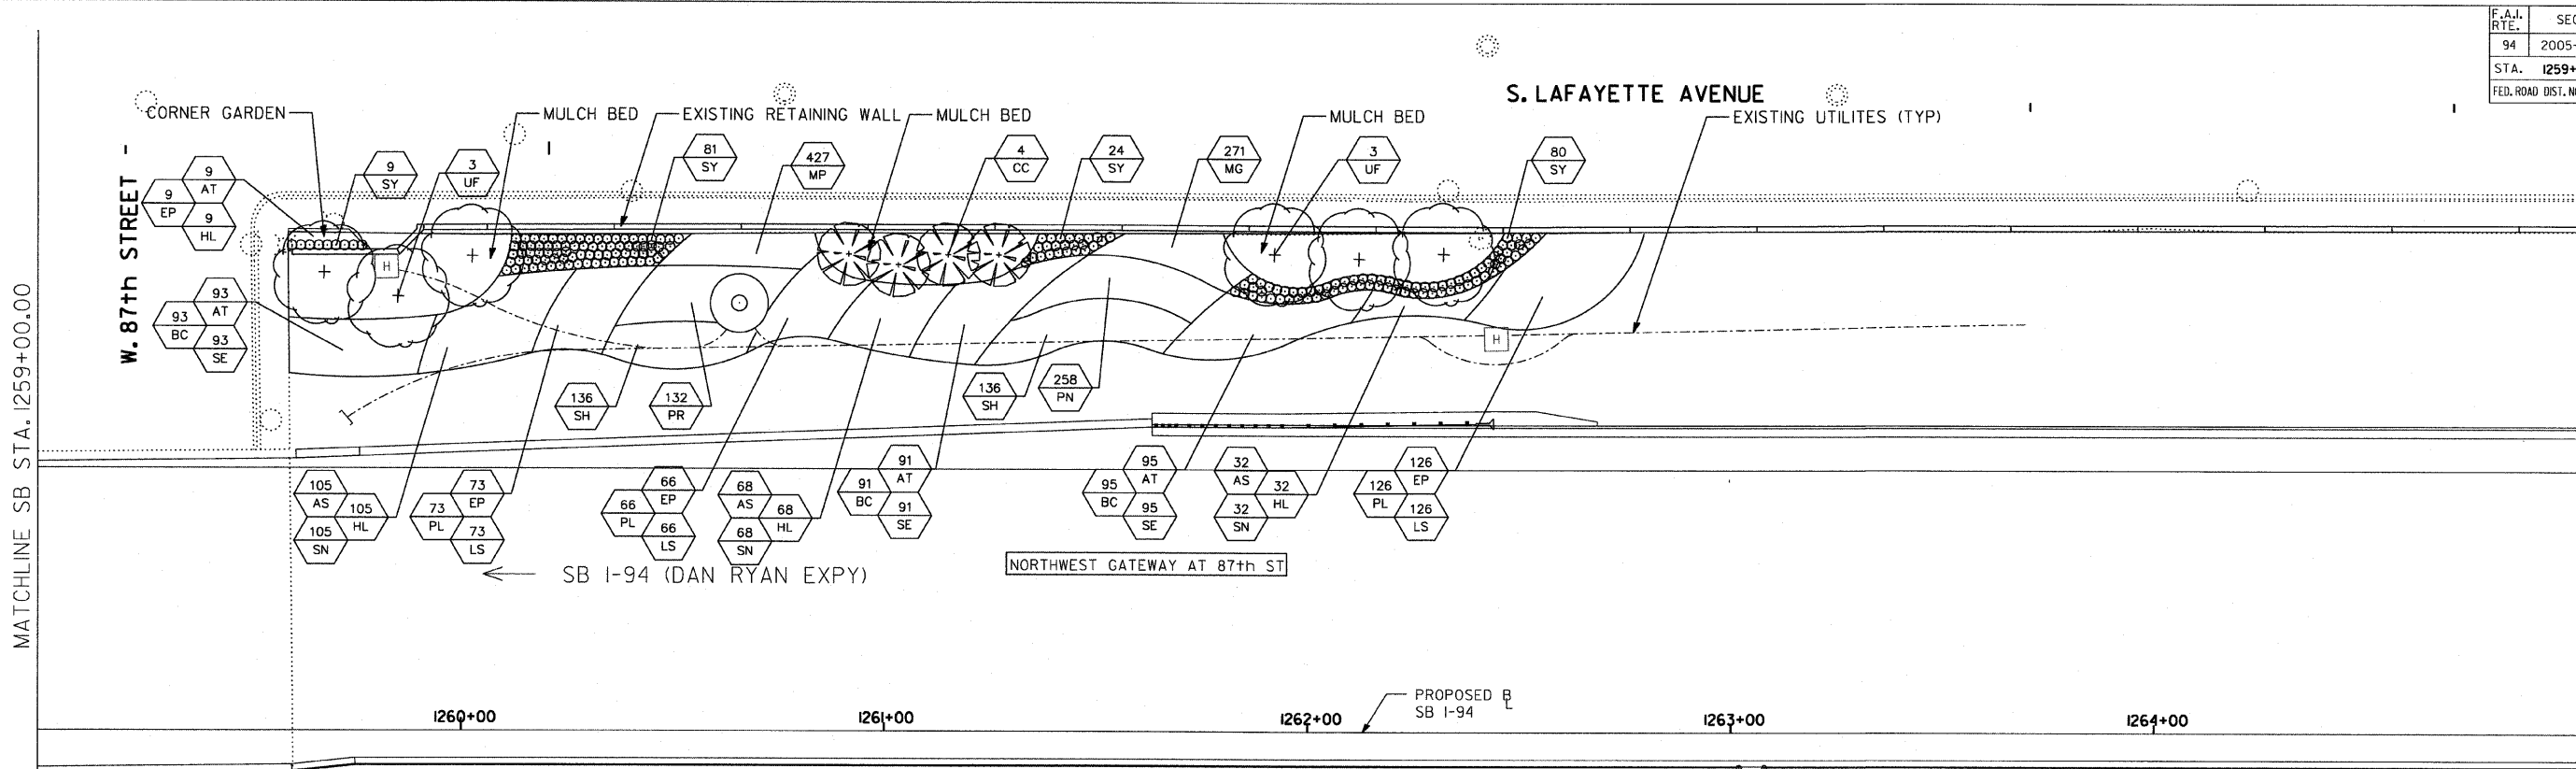


MATCHLINE SB STA. 1265+00.00

MATCHLINE SB STA. 1259+00.00

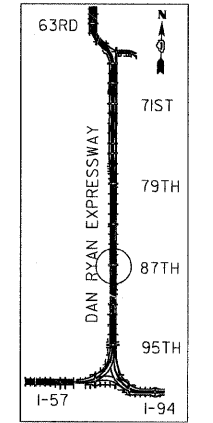

LOCATION MAP

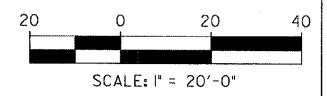

- LEGEND:**
- SHADE TREE
 - ORNAMENTAL TREE
 - SHRUB
 - PERENNIALS/ ORNAMENTAL GRASSES

SITE DESIGN GROUP

TYLIN INTERNATIONAL

REVISIONS	
NAME	DATE

ILLINOIS DEPARTMENT OF TRANSPORTATION
 F.A.I. 94 (DAN RYAN EXPRESSWAY)
 87TH STREET GATEWAY LANDSCAPING AND IRRIGATION
 LANDSCAPE PLANS
 NW QUADRANT AT 87TH ST. - SB I-94
 SCALE: 1"=20'
 DATE: June 20, 2008
 DRAWN BY: EM
 CHECKED BY: JO

\$DATE\$