



PROFILE	SURVEYED	BY	DATE
NOTE BOOK	PROFILES CHECKED		
NO.	NO.		
	STRUCTURE NOTATIONS	CRPD	

F.A.I. RTE.	SECTION	COUNTY	TOTAL SHEETS	SHEET NO.
90/94	2005-069 LS	COOK	60	508
STA. 2254+81 (NB I-94)	TO STA. 2263+45 (NB I-94)			
STA. 1263+15 (SB I-94)	TO STA. 1263+40 (SB I-94)			
FED. ROAD DIST. NO.	ILLINOIS	FED. AID PROJECT		60A75

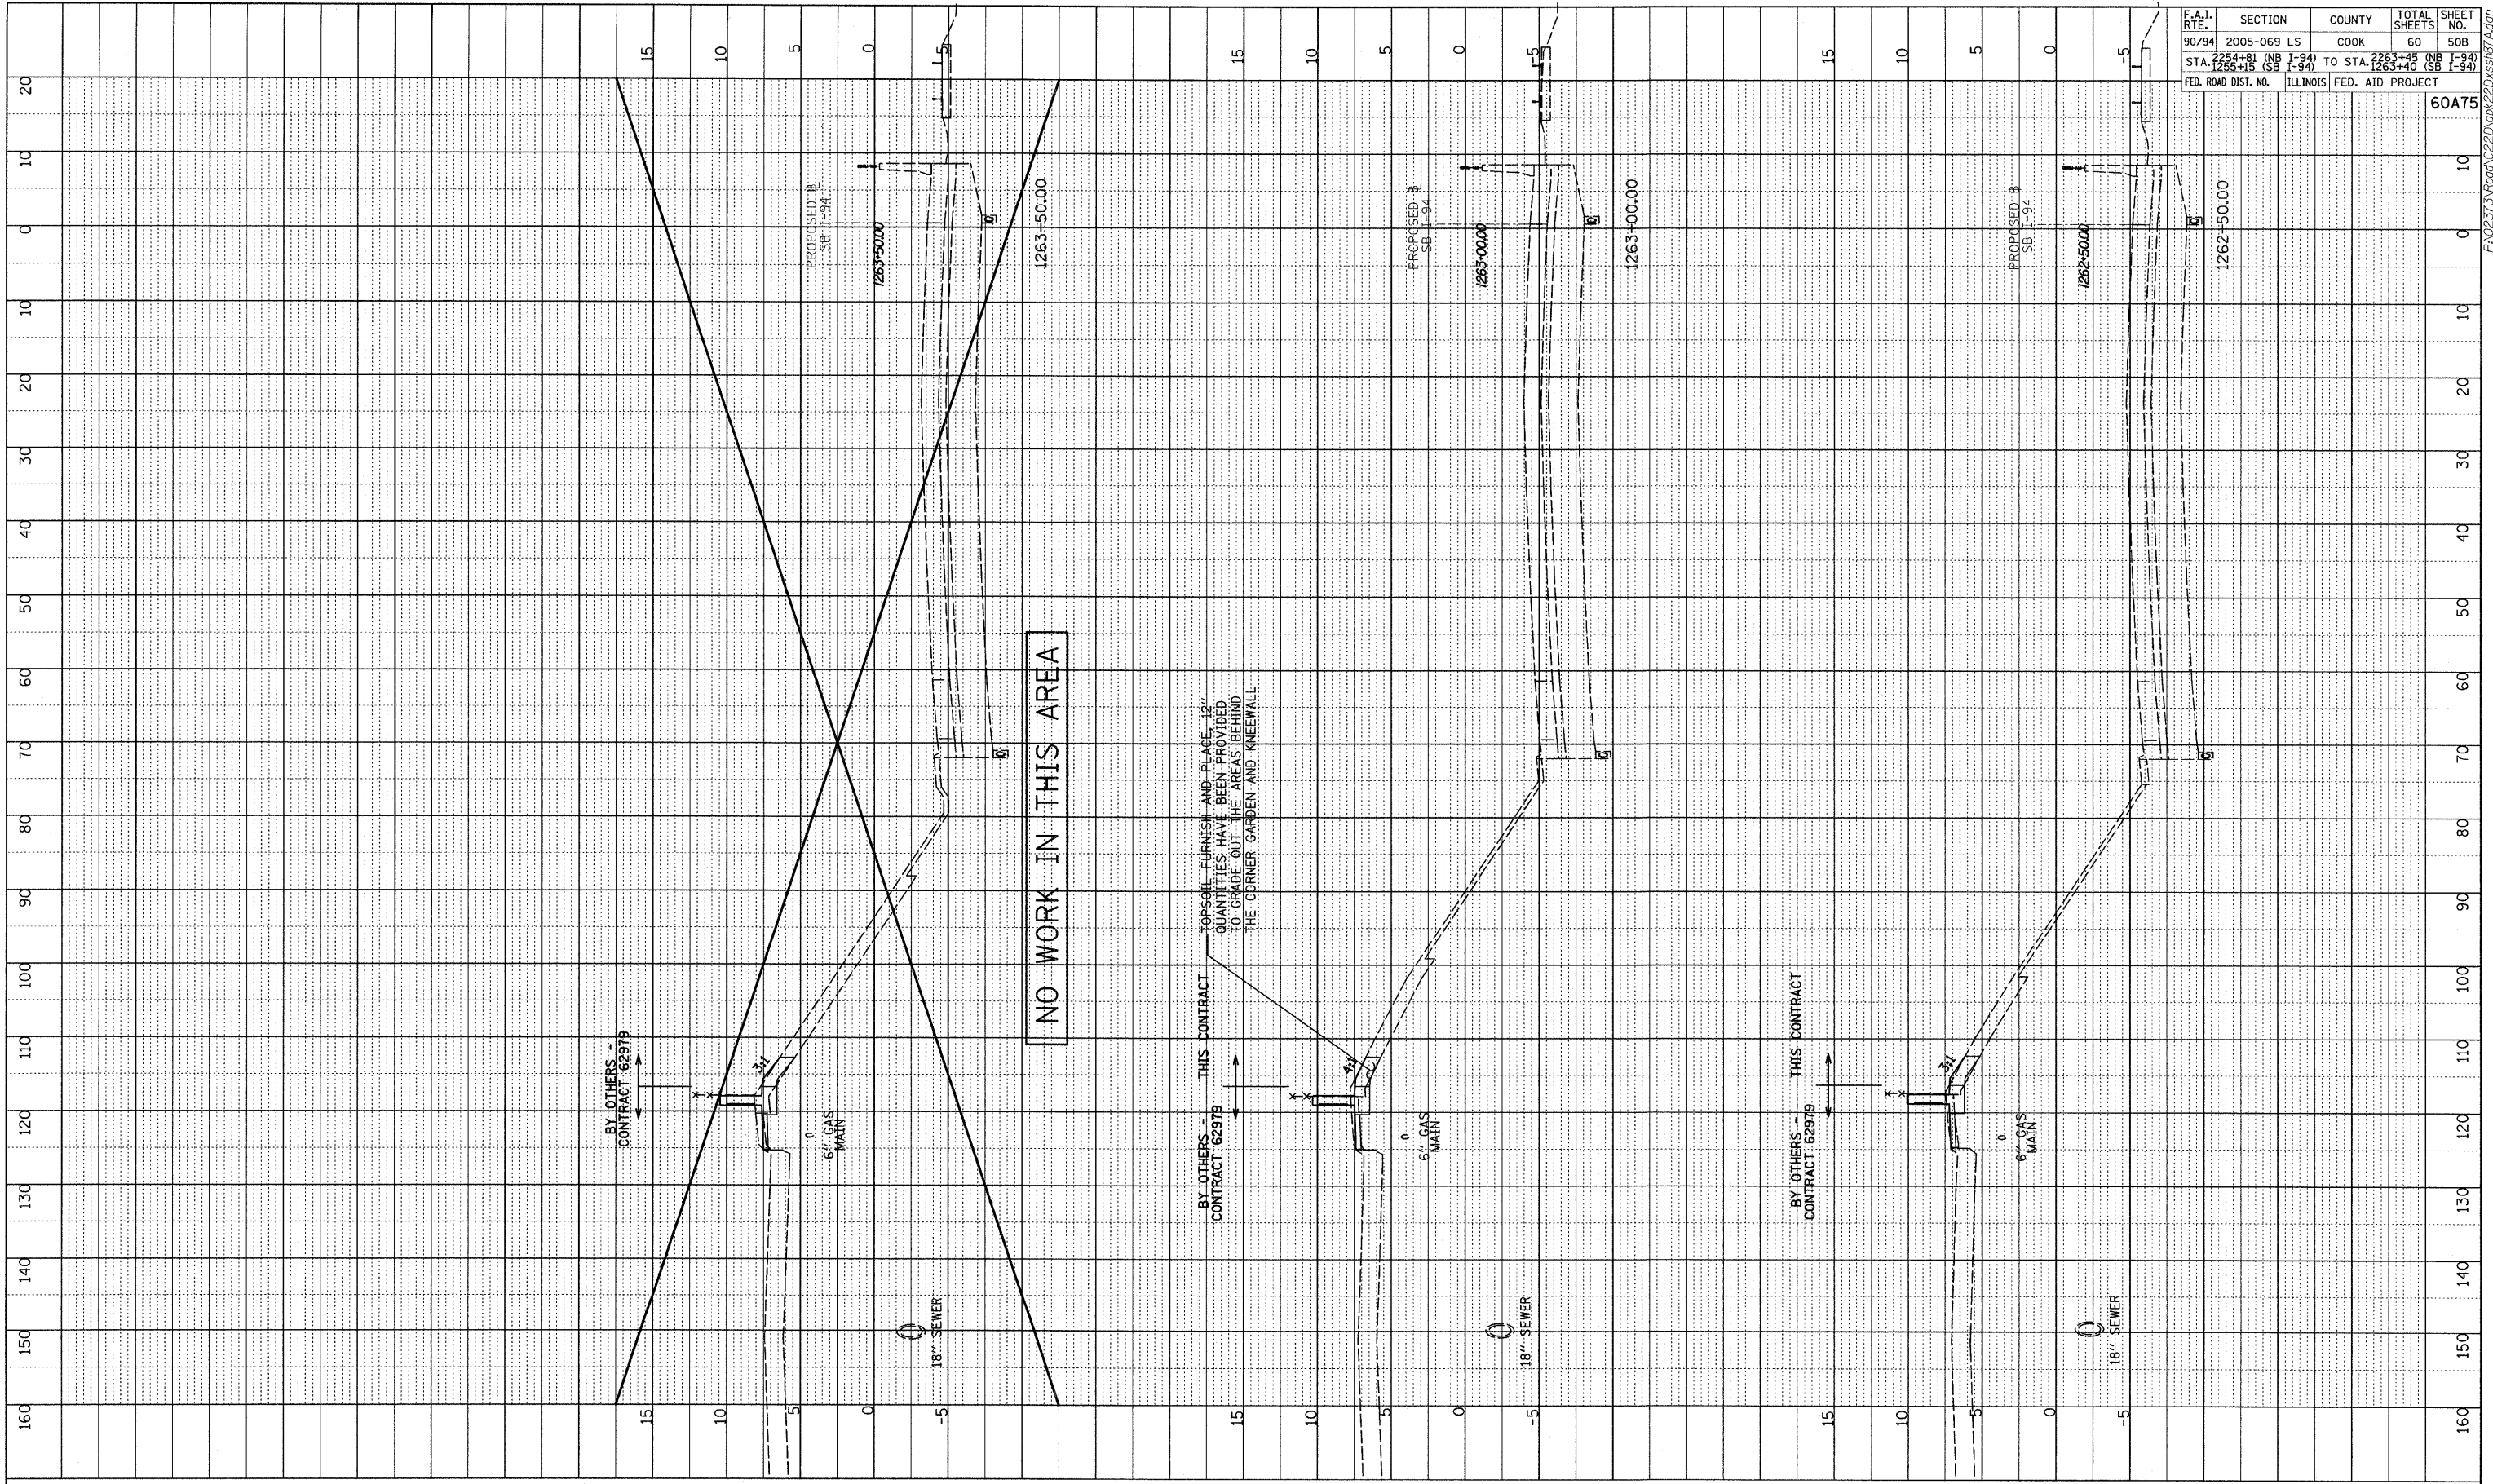

TYLIN INTERNATIONAL

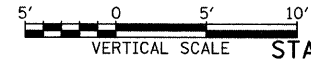

SB I-94 (DAN RYAN EXPRESSWAY)  
 STA. 1262+50.00 TO STA. 1263+50.00

F:\02\31\Drawn\220\220\Drawn\60A75.dwg