


PAVEMENT MARKING NOTES:
 1. ALL PAVEMENT MARKINGS ON BRIDGE DECK AND PAVEMENT SHALL BE POLYUREA, TYPE I.

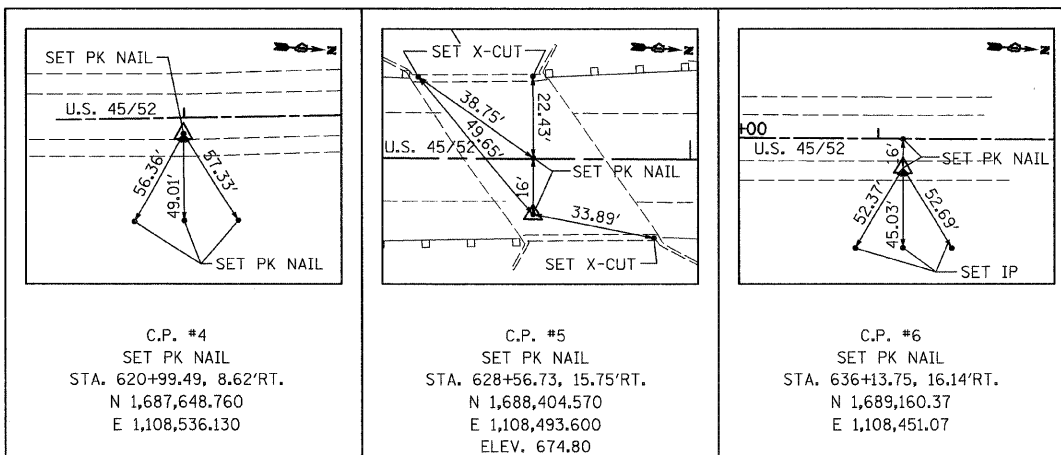

CENTERLINE ALIGNMENT			
	NORTHING	EASTING	STATION
P. I. 4006	1, 687, 622.99	1, 108, 529.49	620+74.31
P. I. 4001	1, 687, 947.70	1, 108, 504.16	624+00.00
P. T. 4002	1, 688, 403.94	1, 108, 477.86	628+57.00
P. I. 4003	1, 688, 746.36	1, 108, 457.98	632+00.00
P. I. 4005	1, 689, 170.71	1, 108, 434.33	636+25.00

FILE NAME = 60068 align pm.dgn
 PLOT DATE = 7/7/2008

CHRISTIAN-ROGE & ASSOCIATES, INC.
 ENGINEERS-PLANNERS-SURVEYORS
 211 WEST WACKER DRIVE
 CHICAGO, ILLINOIS 60606
 PHONE: (312)372-2023 FAX: (312)372-5274

DESIGNED - S.J.P.	REVISED -
DRAWN - A.Y.	REVISED -
CHECKED - E.J.M.	REVISED -
DATE - JULY 7, 2008	REVISED -

STATE OF ILLINOIS
DEPARTMENT OF TRANSPORTATION

ALIGNMENT, TIES, AND PAVEMENT MARKINGS
U.S. 45 /52
 SCALE: 1"=50' SHEET NO. 1 OF 1 SHEETS STA. 621+00 TO STA. 636+00

F.A.P. RTE. 330	SECTION 17 B-1-1-1	COUNTY WILL	TOTAL SHEETS 29	SHEET NO. 5
CONTRACT NO. 60D68				
FED. ROAD DIST. NO. 1 ILLINOIS FED. AID PROJECT				