


TRAFFIC CONTROL AND PROTECTION
STAGE 1

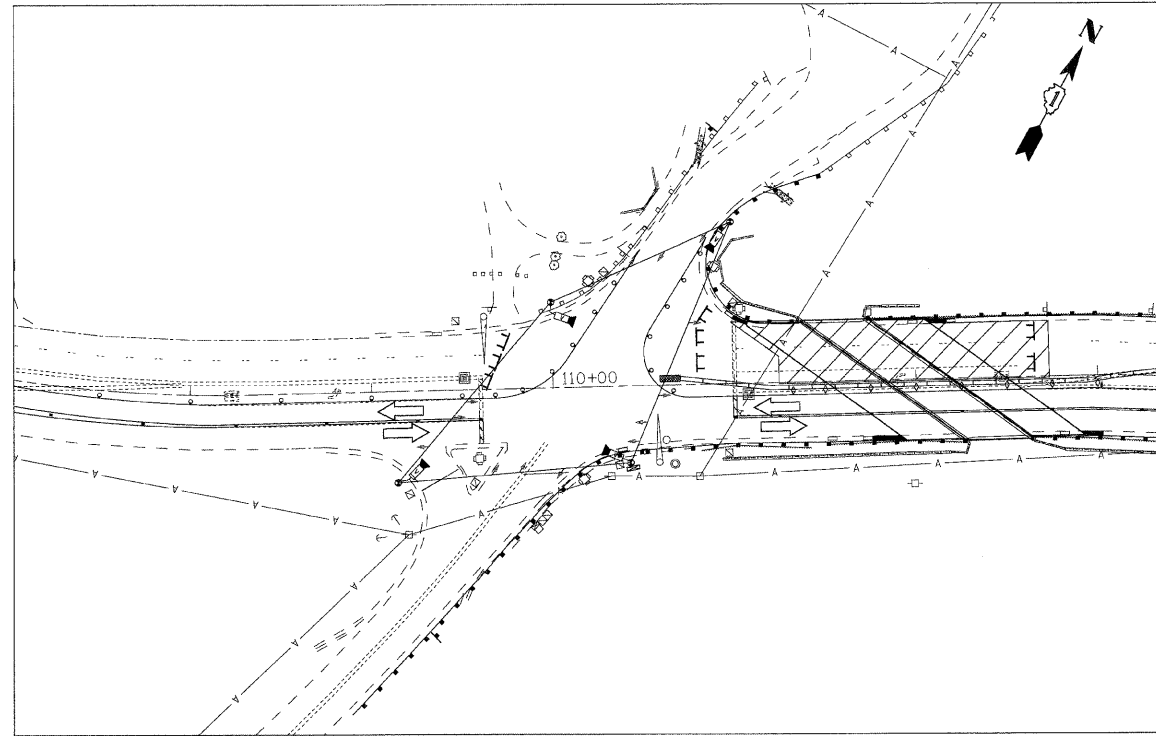

TRAFFIC CONTROL AND PROTECTION
STAGE 2

FILE NAME = "V:\proj\3329_24\drawn\temp\signal\stage1.dgn"



Ciorba Group, Inc.
CONSULTING ENGINEERS
5507 North Cumberland Avenue, Suite 402
Chicago, Illinois 60656
Tel. 773.775.4009 Fax 773.775.4014

USER NAME = jcoleman	DESIGNED - JCC	REVISED -
	DRAWN - JCC	REVISED -
PLOT SCALE = 20.0000' / IN.	CHECKED - MJL	REVISED -
PLOT DATE = 7/8/2008	DATE - 07/09/2008	REVISED -

STATE OF ILLINOIS
DEPARTMENT OF TRANSPORTATION

**FAU 0318/ US ROUTE 6 (RAILROAD AVENUE)
OVER I & M CANAL
TEMPORARY TRAFFIC SIGNAL PLAN - STAGE CONFIGURATION**
SCALE: 1"=20' SHEET NO. OF SHEETS STA. TO STA.

F.A.U. RTE.	SECTION	COUNTY	TOTAL SHEETS	SHEET NO.
0318	DB-1-R-B	WILL	40	16
FED. ROAD DIST. NO. - ILLINOIS FED. AID PROJECT			CONTRACT NO. 60D88	