



**TYPICAL ENTRANCE/EXIT RAMP COMBINATION PAVEMENT MARKINGS**

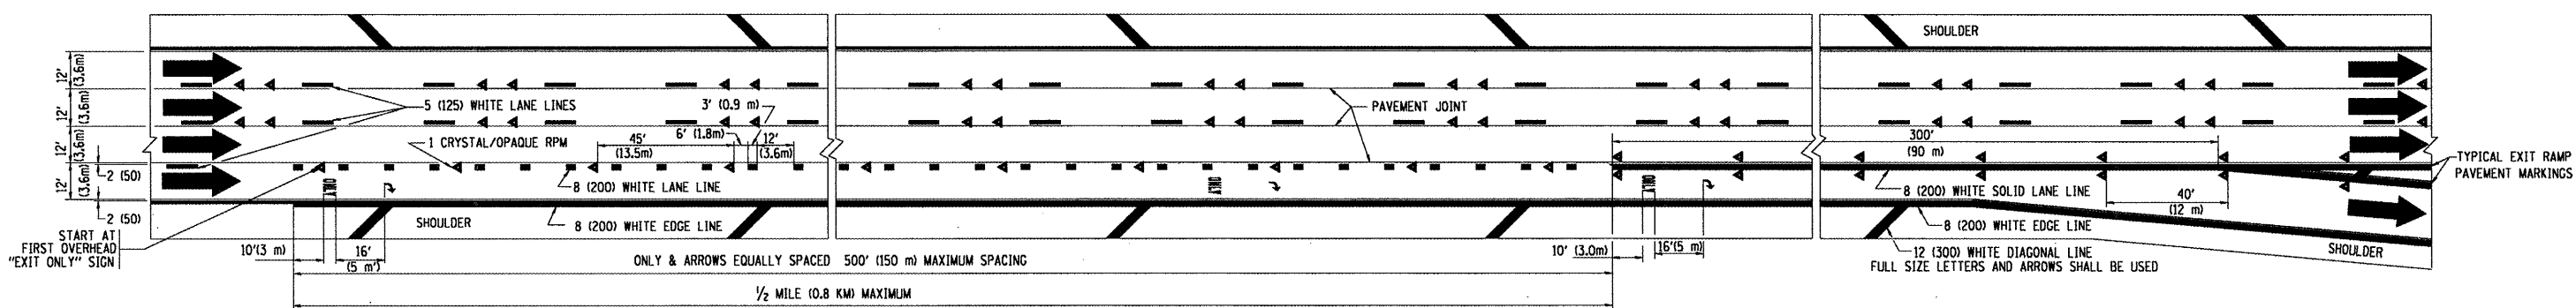

**TYPICAL EXIT ONLY LANE PAVEMENT MARKINGS**

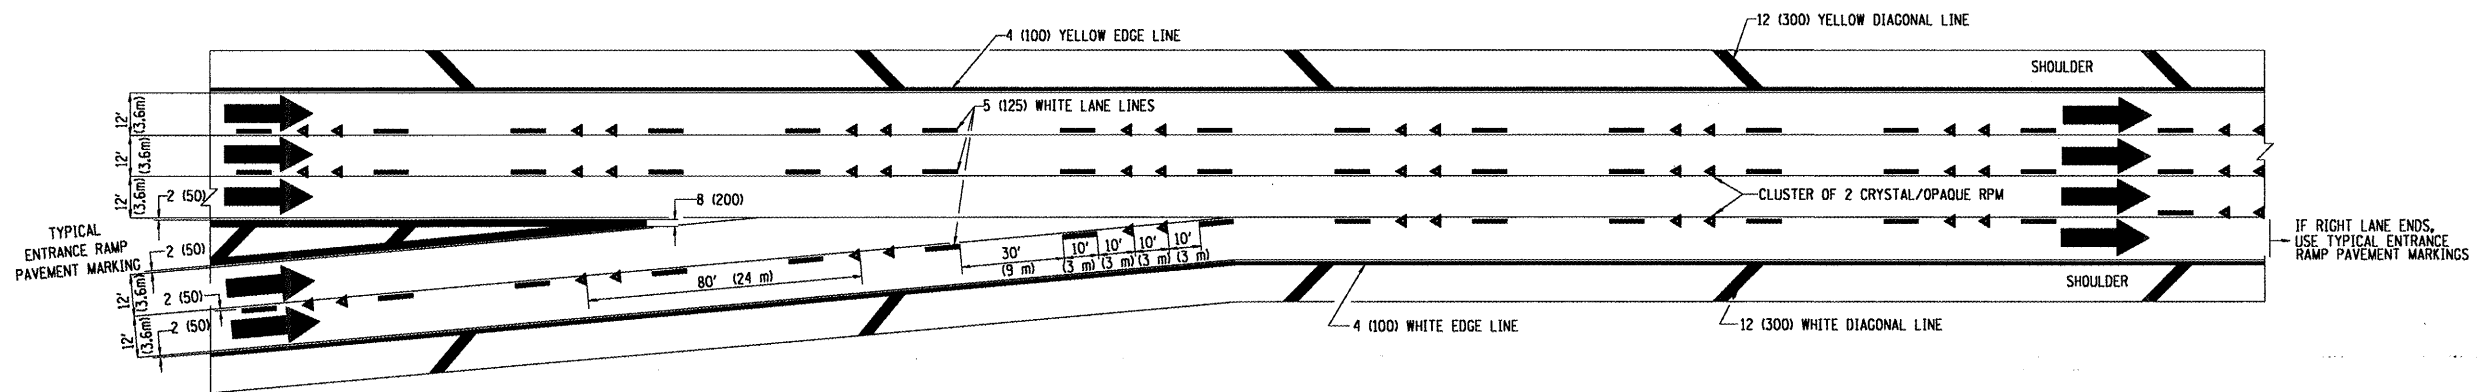

**TYPICAL TWO LANE ENTRANCE RAMP PAVEMENT MARKINGS**

Rev. Sheet 8-27-08

FILE NAME =	USER NAME = wilgreendp	DESIGNED - D.W.S.	REVISED - A.H. 03-96	<b>STATE OF ILLINOIS DEPARTMENT OF TRANSPORTATION</b>	<b>MULTI-LANE FREEWAY PAVEMENT MARKING DETAILS</b>			F.A. RTE.	SECTION	COUNTY	TOTAL SHEETS	SHEET NO.	
\\dist\dfs2\users\wilgreendp\Desktop\Ramp Details\tc12.dgn		DRAWN -	REVISED - D.W.S. 07-96		SCALE: NONE	SHEET NO. 1 OF 2 SHEETS	STA.	TO STA.	VAR.	2008-050 PP	COOK	12	10
		PLOT SCALE = 100.000' / IN.	REVISOR - J.A.F. 02-06							<b>TC-12</b>			
		PLOT DATE = 8/15/2008	DATE - 01-90		REVISED - S.P.B. 01-07					FED. ROAD DIST. NO. 1	ILLINOIS FED. AID PROJECT		<b>CONTRACT NO. 60E99</b>