




F.A.I. RTE.	SECTION	COUNTY	TOTAL SHEETS	SHEET NO.
57	.	WILL	303	72
STA. ** TO STA. **				
FED. ROAD DIST. NO. ILLINOIS FED. AID PROJECT				
*991821 R-3&9-118-1-BR-2 CONTRACT : 62253				
**RAMP C - STA. 301+50 TO STA. 302+96				
RAMP D - STA. 415+59.97 TO STA. 418+00				

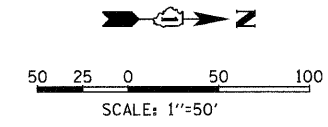

PLAN	REVISIONS	BY	DATE
NO. _____	DESCRIPTION _____		
ALIGNED, CHECKED, PLOTTED, AND FILED			
NOTE BOOK NO. _____			
DRAWING FILE NAME _____			

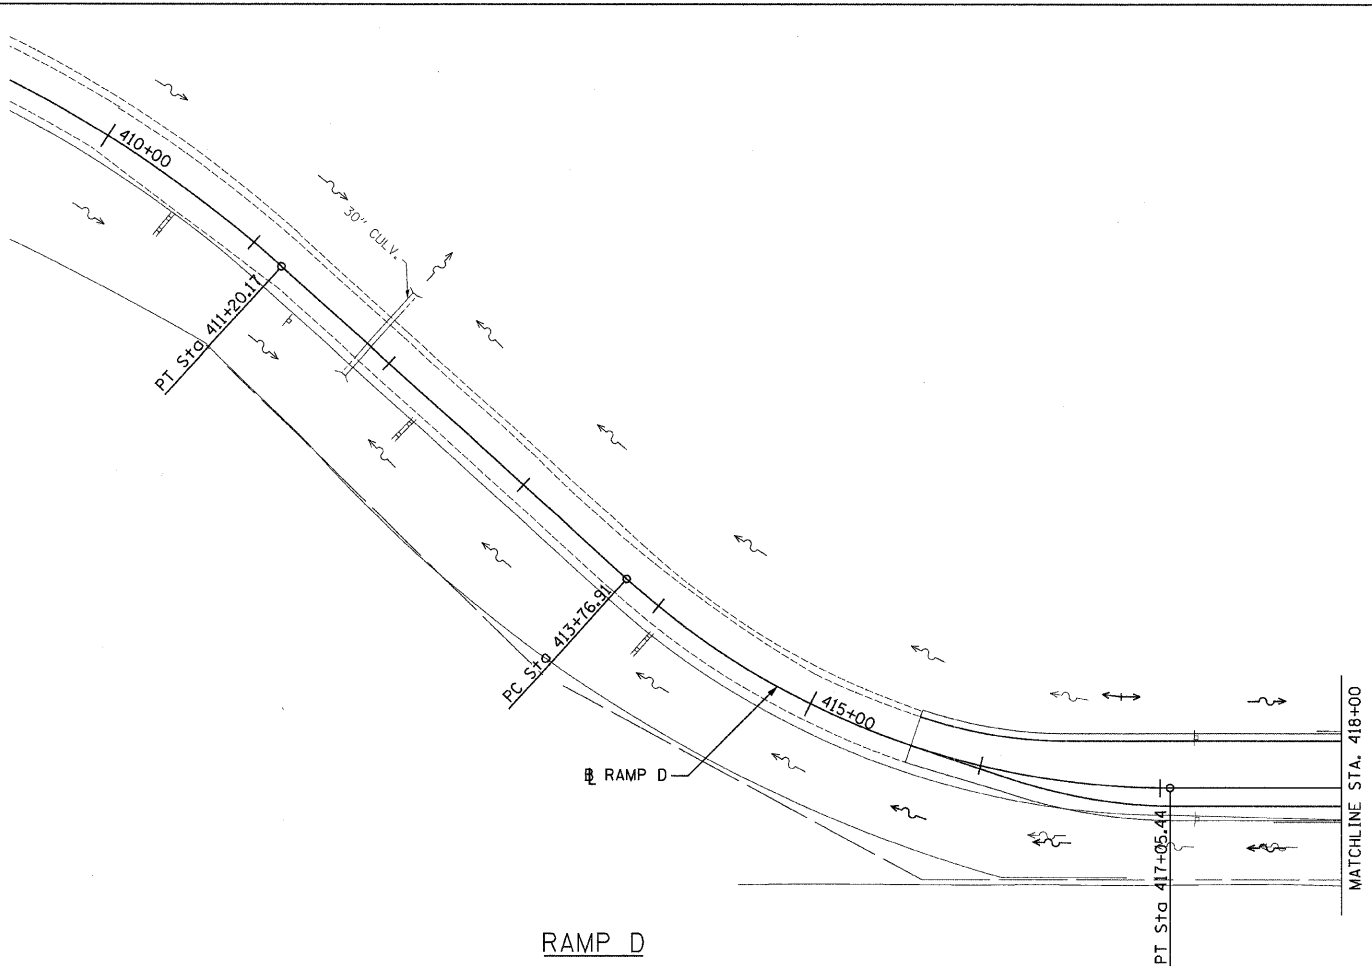

RAMP D

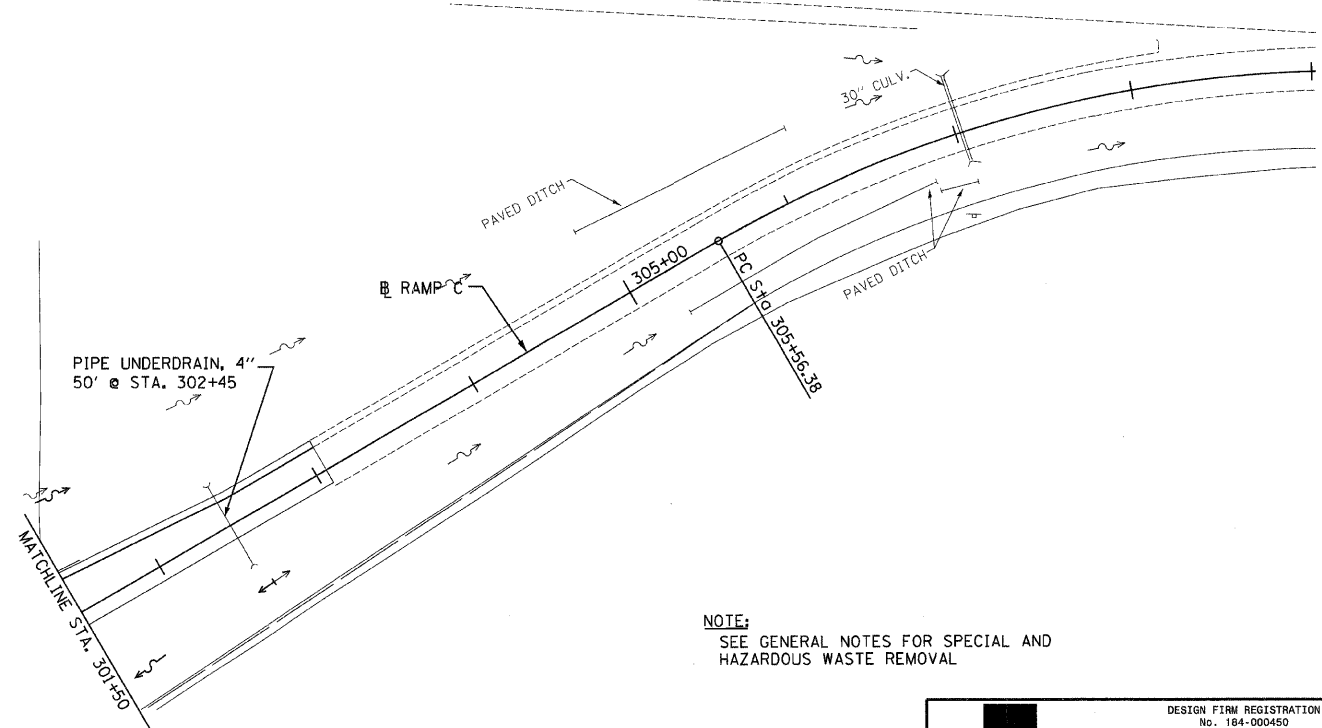


RAMP C

NOTE:
SEE GENERAL NOTES FOR SPECIAL AND HAZARDOUS WASTE REMOVAL

DESIGN FIRM REGISTRATION
No. 184-000450
Clark Dietz
ENGINEERS
118 SOUTH CLINTON STREET
SUITE 800
CHICAGO, IL 60661
PHONE : 312.648.9900
FAX : 312.648.0204

PROFILE	REVISIONS	BY	DATE
NO. _____	DESCRIPTION _____		
GRADES CHECKED, PLOTTED, AND FILED			
NOTE BOOK NO. _____			
STRUCTURE NOTATIONS CHFD			

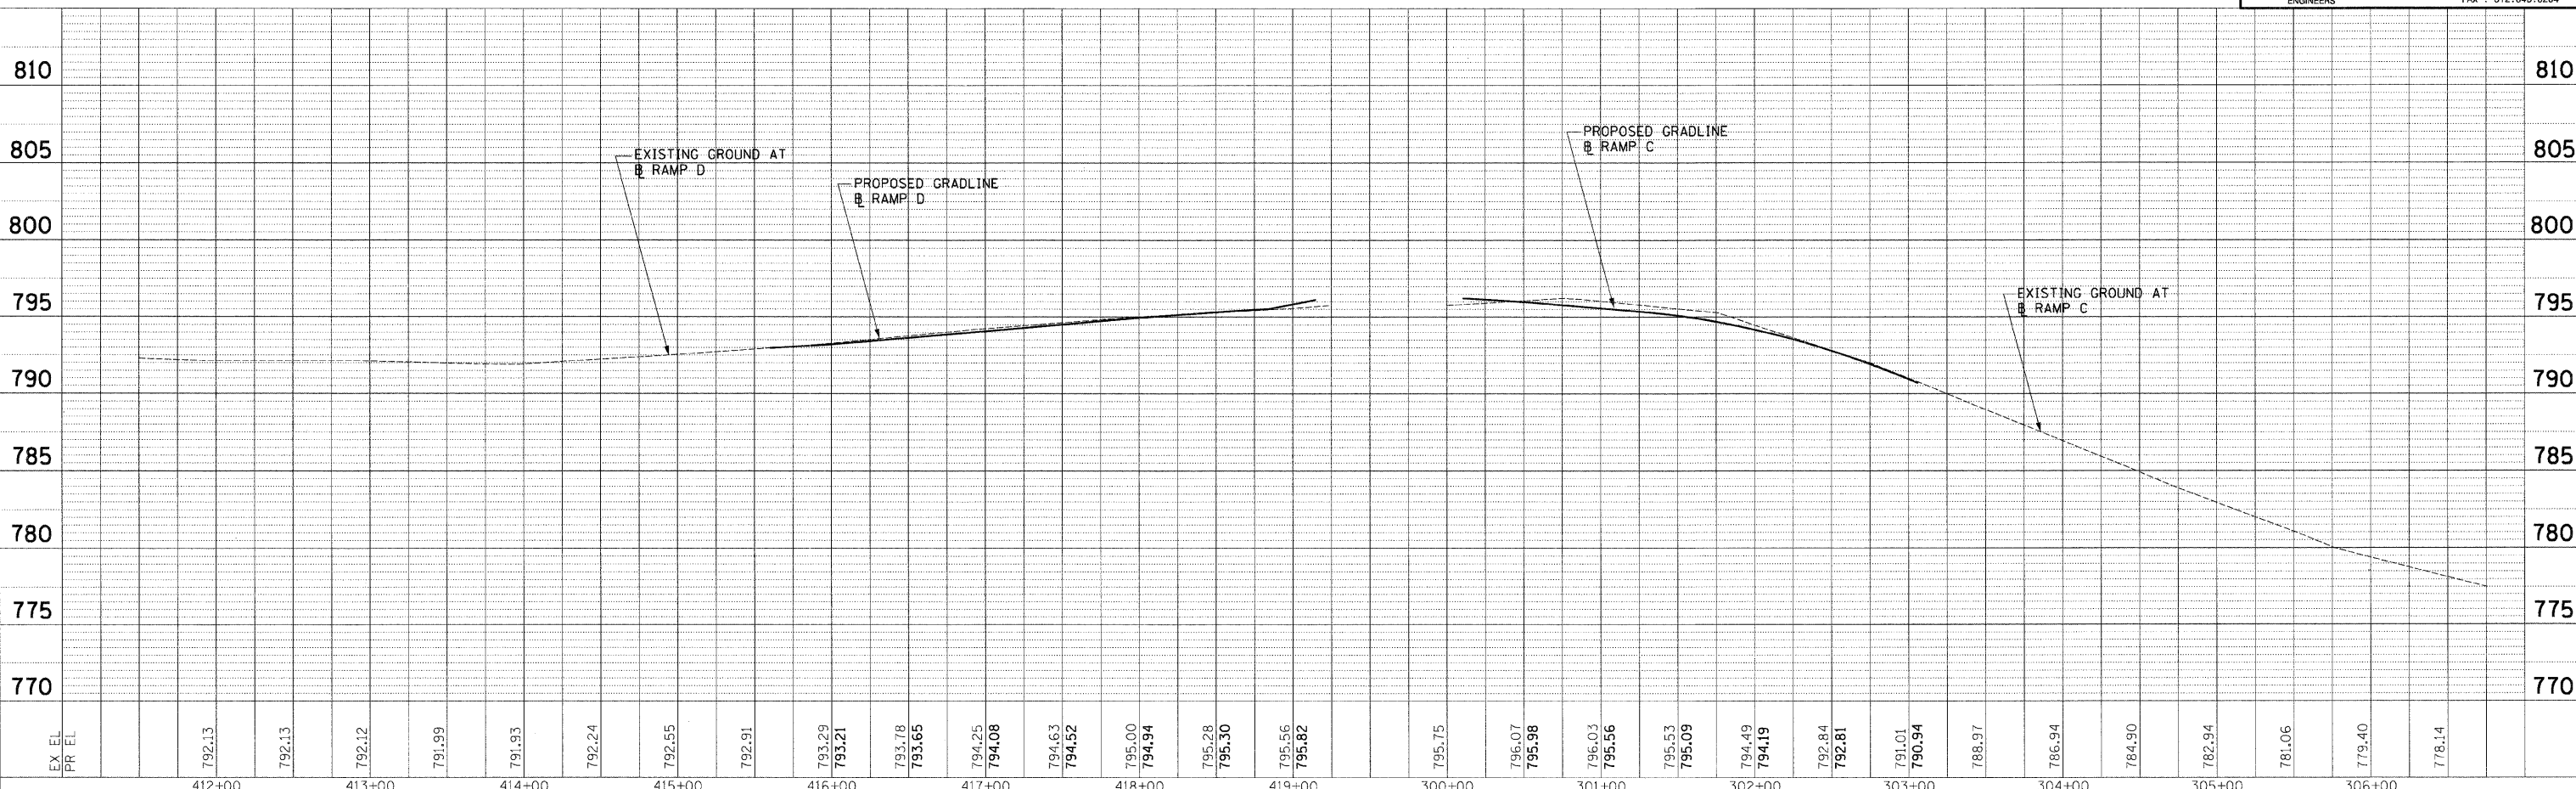

DRAINAGE AND UTILITIES: RAMP C - STA. 301+50 TO STA. 302+96 AND RAMP D - STA. 415+59.97 TO STA. 418+00

P:\022231\pl\ans\sheets\102231d-rp1017.dgn
8/7/2008