



F.A.I. RTE.	SECTION	COUNTY	TOTAL SHEETS	SHEET NO.
57	•	WILL	303	75
STA. 14044+50 TO STA. 14050+81.74				
FED. ROAD DIST. NO. ILLINOIS FED. AID PROJECT				
+990&21 R-3&S-1B-1-BR-2 CONTRACT: 62253				

PLAN	REVISIONS	BY	DATE
NO. 1	ALIGNED, CHECKED, PLOTTED		
NO. 2	NO. 1		
NO. 3	NO. 2		
NO. 4	NO. 3		
NO. 5	NO. 4		

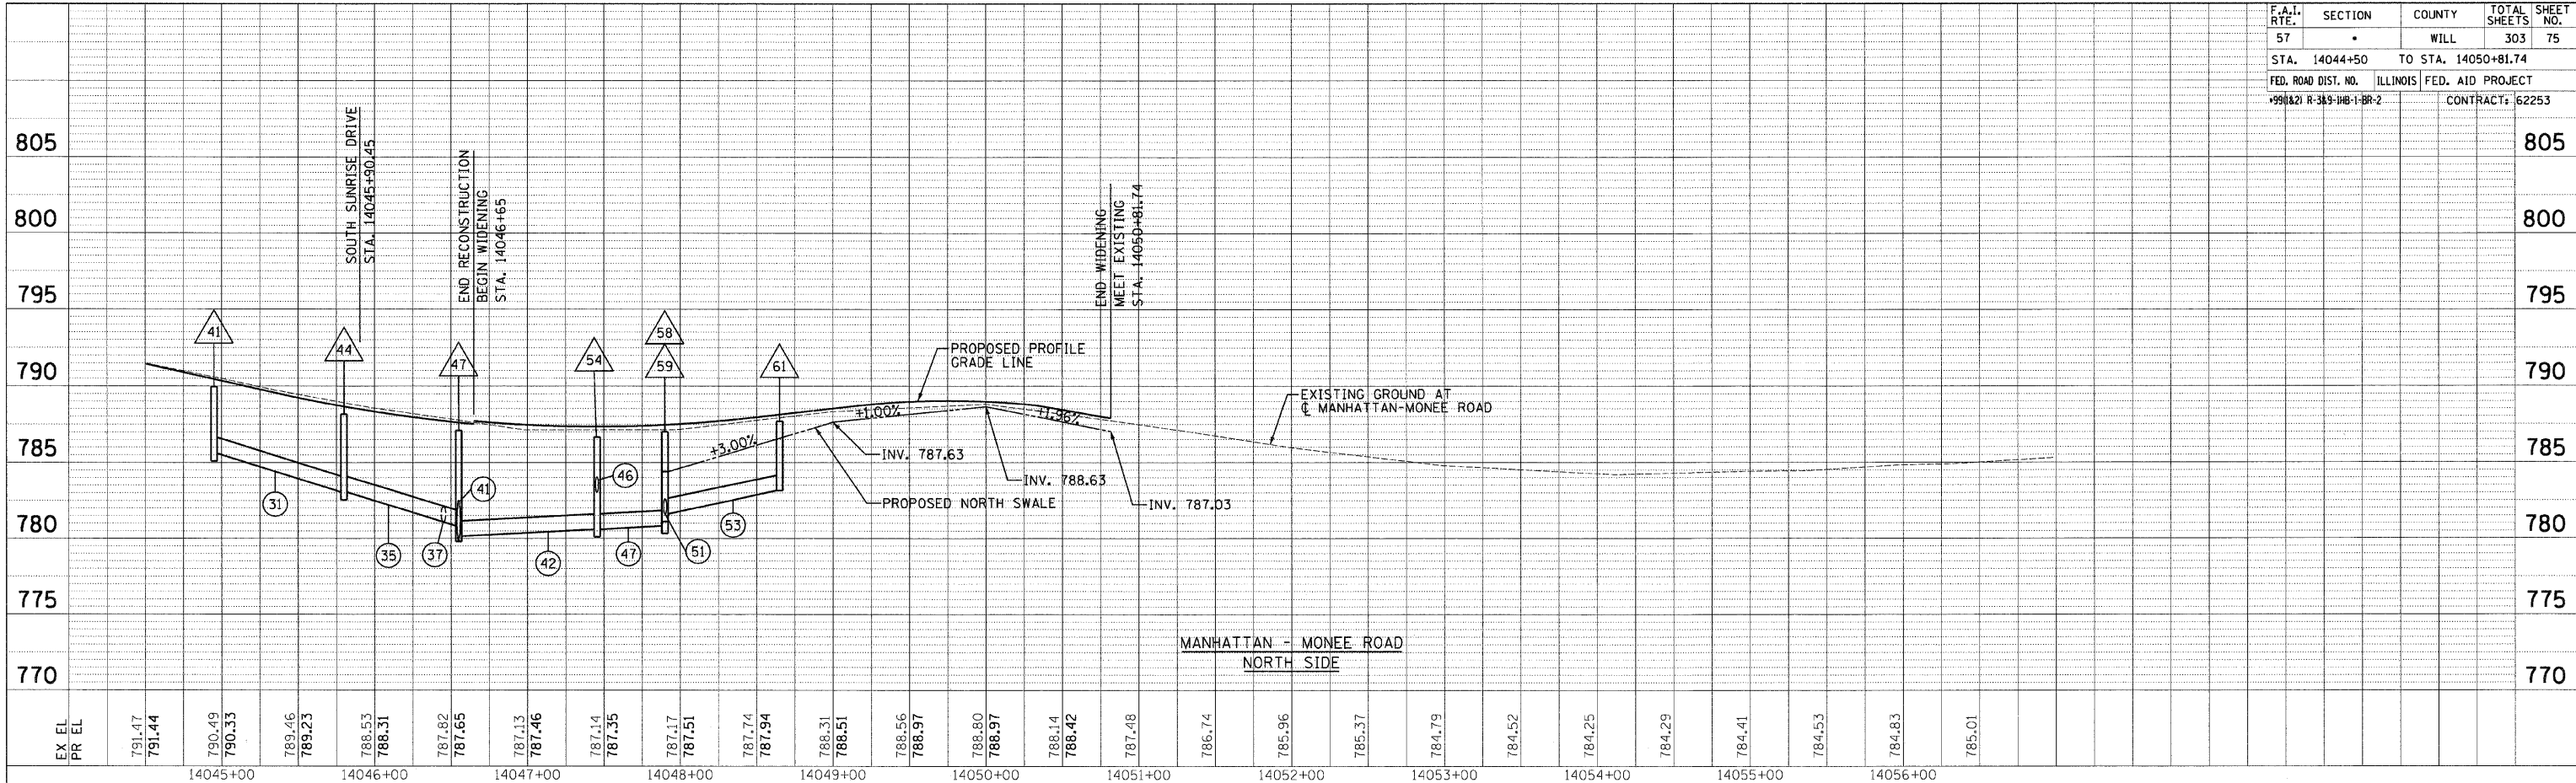

PROFILE	REVISIONS	BY	DATE
NO. 1	GRADES CHECKED, PLOTTED		
NO. 2	NO. 1		
NO. 3	NO. 2		
NO. 4	NO. 3		
NO. 5	NO. 4		

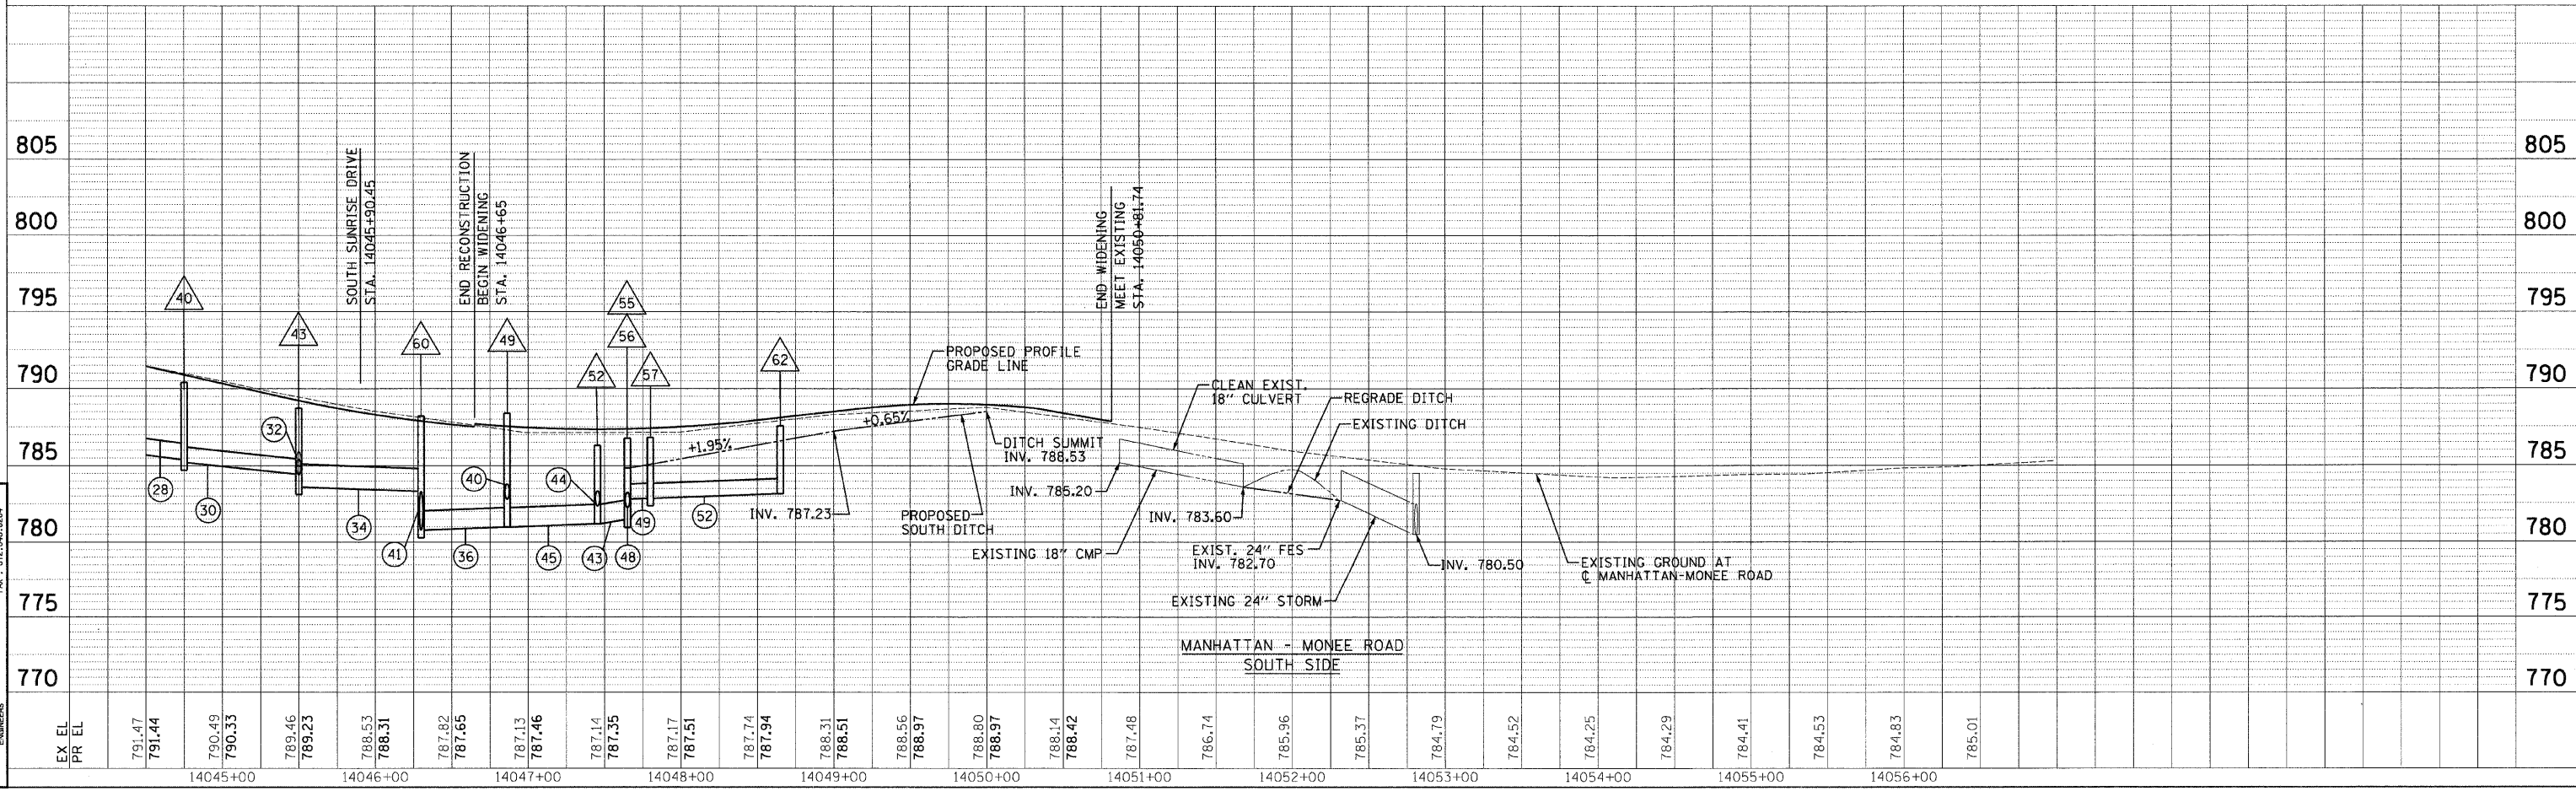

DRAINAGE PROFILES: MANHATTAN - MONEE ROAD - STA. 14044+50 TO STA. 14050+81.74

p:\022231\plans\sheet\022231dr\pp0\03.dgn 8/17/2008

DESIGN FIRM REGISTRATION
 No. 184-000480
 118 SOUTH CLINTON STREET
 CHICAGO, IL 60661
 PHONE : 312.648.8900
 FAX : 312.648.8900