
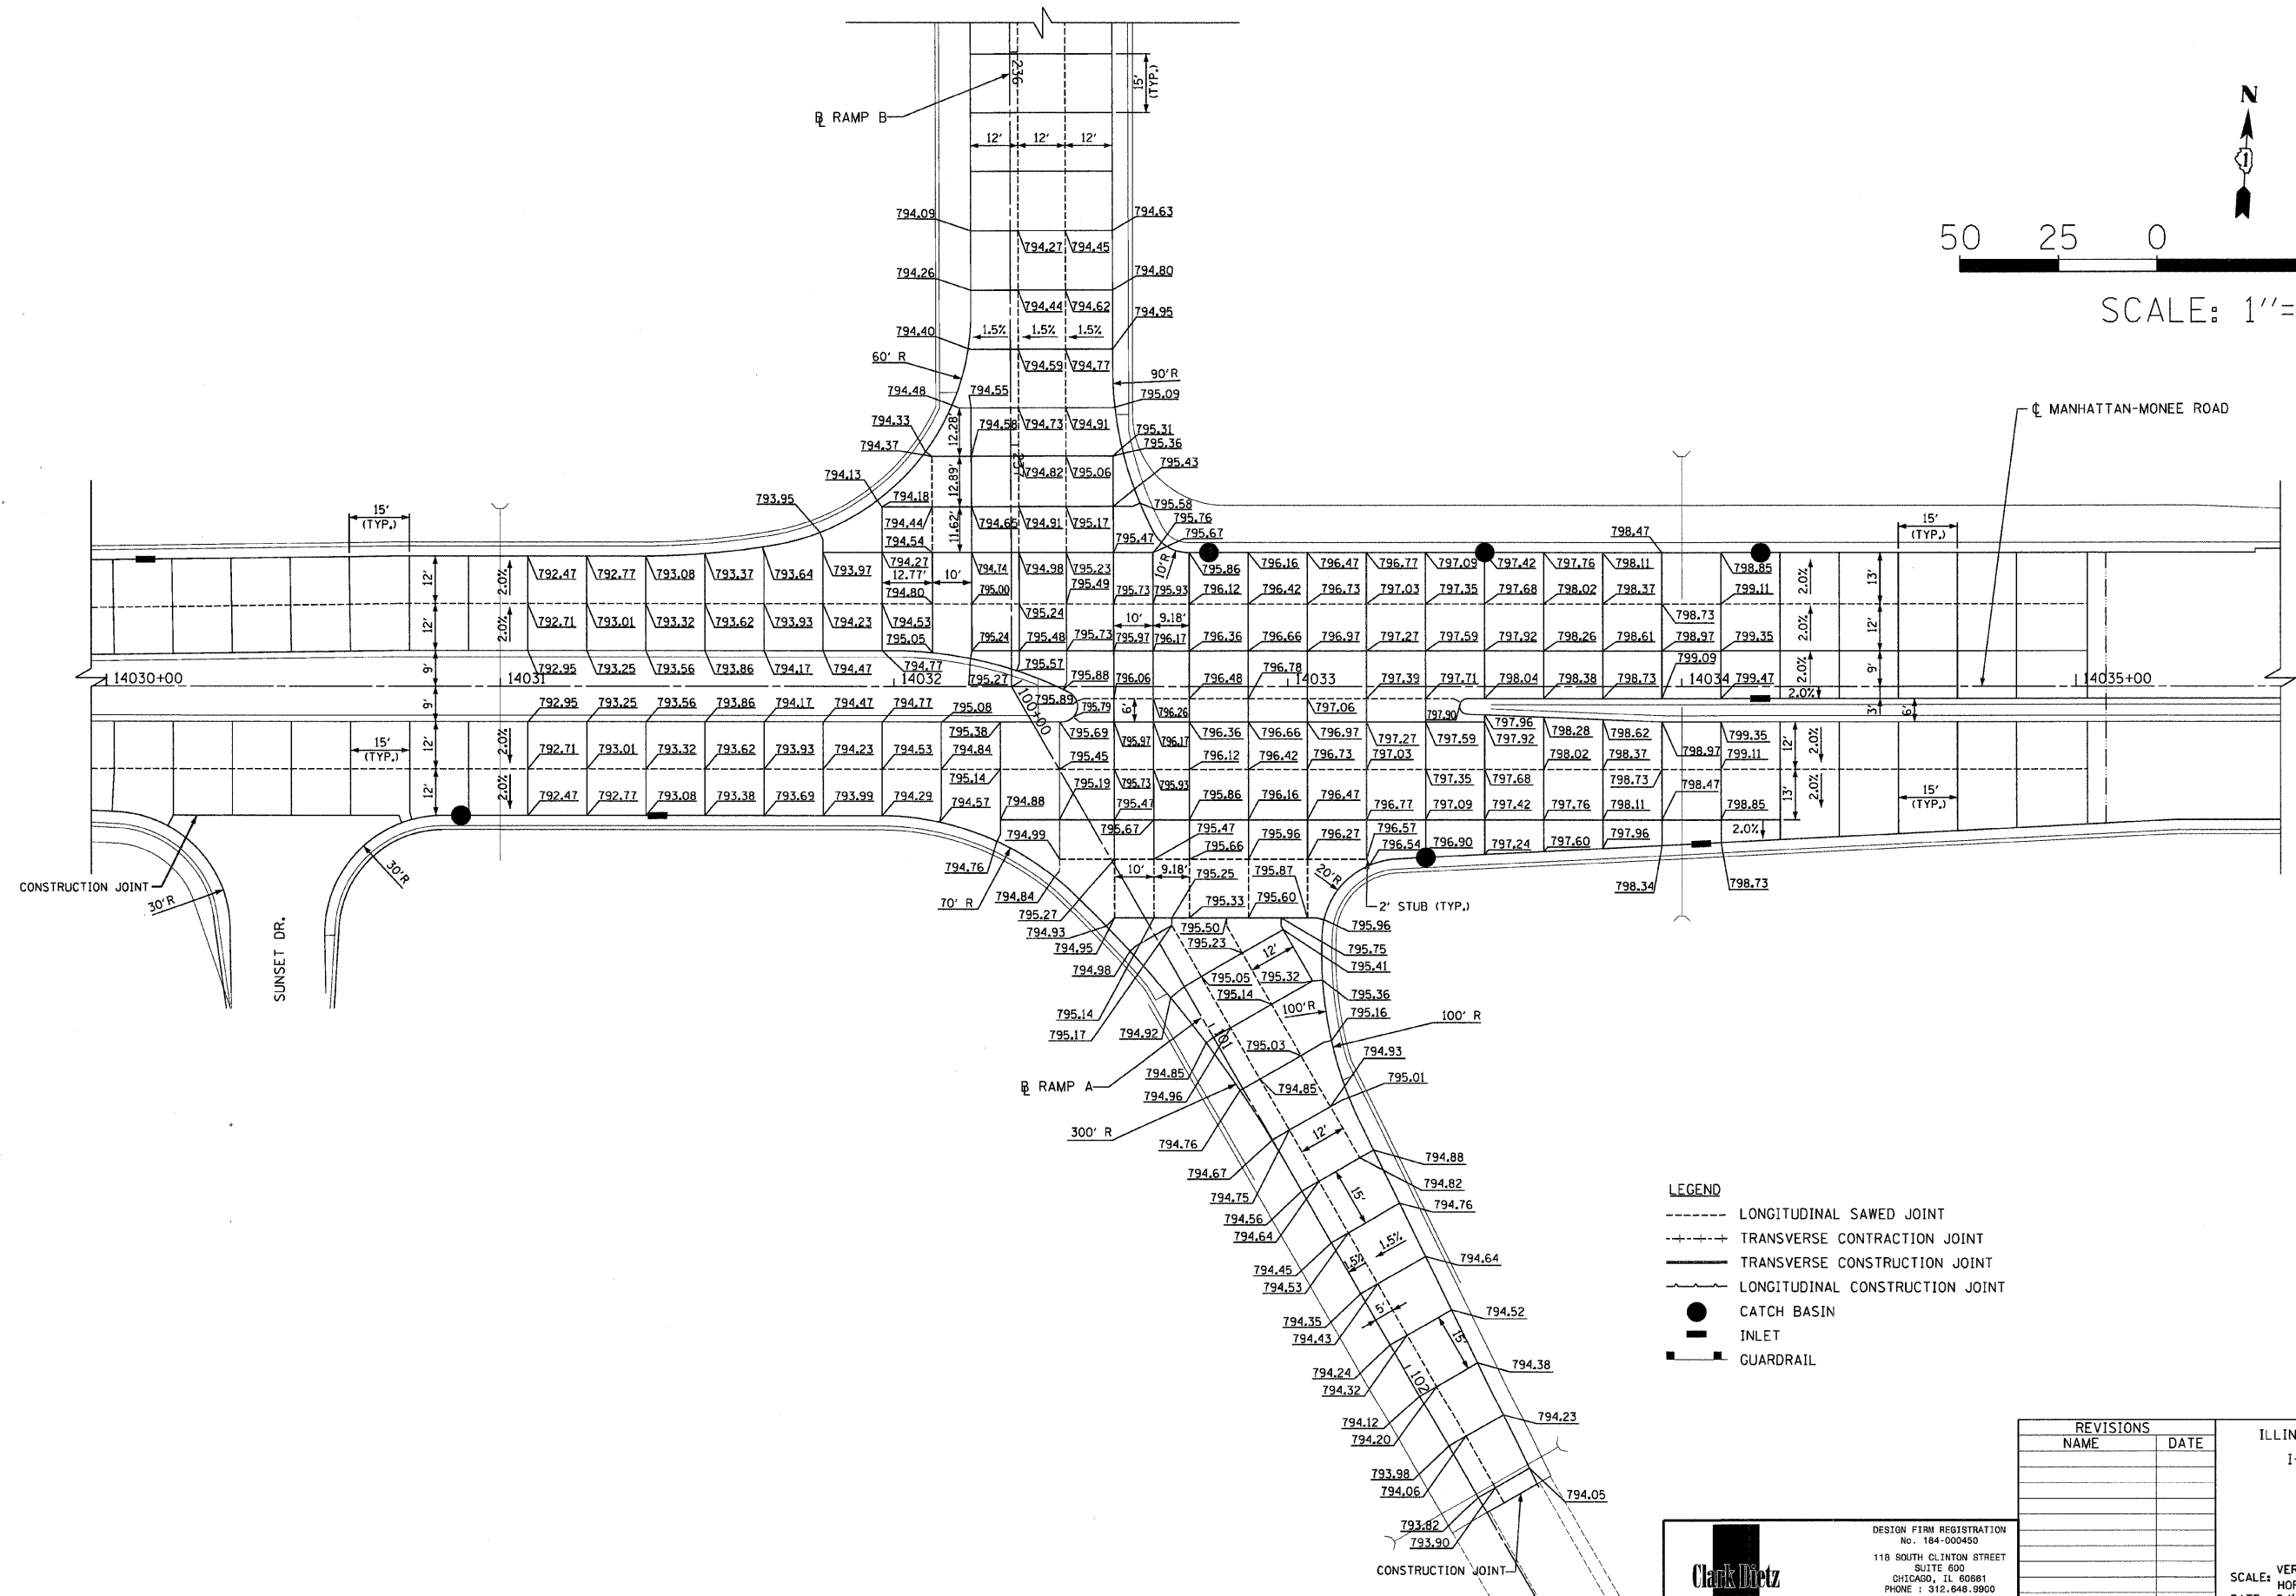


F.A.I. RTE.	SECTION	COUNTY	TOTAL SHEETS	SHEET NO.
57		WILL	303	84
STA.		TO STA.		
FED. ROAD DIST. NO.		ILLINOIS	FED. AID PROJECT	
*991A2D R-389-1B-1-BR-2		CONTRACT: 62253		

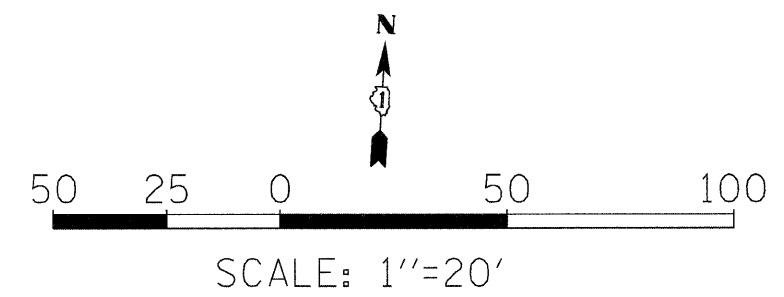

- LEGEND**
- LONGITUDINAL SAWED JOINT
  - +--+ TRANSVERSE CONTRACTION JOINT
  - ==== TRANSVERSE CONSTRUCTION JOINT
  - ===== LONGITUDINAL CONSTRUCTION JOINT
  - CATCH BASIN
  - INLET
  - ▬ GUARDRAIL

REVISIONS	
NAME	DATE

ILLINOIS DEPARTMENT OF TRANSPORTATION  
 I-57 AT MANHATTAN - MONEE ROAD  
 INTERSECTION JOINTING PLAN  
 RAMP A AND RAMP B

DESIGN FIRM REGISTRATION  
 No. 184-00450  
 118 SOUTH CLINTON STREET  
 SUITE 600  
 CHICAGO, IL 60661  
 PHONE : 312.648.9900  
 FAX : 312.648.0204

SCALE: VERT. NTS  
 HORIZ. 1"=20'  
 DATE 9/19/2008  
 DRAWN BY KLM, MJK  
 CHECKED BY BDC

ps:\02233\plans\shes\02233\012101.dgn  
 8/17/2008