

PAVEMENT MARKING LEGEND

MATERIAL





P POLYUREA PAVEMENT MARKING-LINE
 T THERMOPLASTIC PAVEMENT MARKING-LINE
 B PERFORMED PLASTIC PAVEMENT MARKING-LINE TYPE B

TYPE	TYPE OF MARKING	LINE WIDTH	PATTERN	COLOR
1	LANE, EDGE LINES	4"	SOLID	WHITE
2	LANE LINES	4"	SKIP-DASH (10'-30')	WHITE
3	TURN LANE MARKINGS	6"	DOTTED (2'-6')	WHITE
4	CENTERLINE, RAMP EDGE LINES	4"	SOLID	YELLOW
5	TURN LANE MARKINGS	6"	SOLID	WHITE
6	GORE EDGE LINE	8"	SOLID	WHITE
7	SHOULDER DIAGONALS, GORE DIAGONALS	12" @ 45°	SOLID	WHITE
8	MEDIAN DIAGONALS	12" @ 45°	SOLID	YELLOW
9	STOP BAR	24"	SOLID	WHITE
10	LETTERS AND SYMBOLS	8"	ARROW ONLY	WHITE
11	LANE LINES	5"	SKIP-DASH (10'-30')	WHITE
12	LANE LINES	4"	DOTTED (2'-6')	WHITE

- ◀ RAISED REFLECTIVE PAVEMENT MARKER, ONE-WAY AMBER
- ◀ RAISED REFLECTIVE PAVEMENT MARKER, ONE-WAY CRYSTAL
- ◀ RAISED REFLECTIVE PAVEMENT MARKER, TWO-WAY AMBER
- ◀ RAISED REFLECTIVE PAVEMENT MARKER, 80' C-C

- NOTES:**
- SEE "DISTRICT ONE TYPICAL PAVEMENT MARKINGS" DETAIL SHEET FOR SPACING OF DIAGONALS AND MORE INFORMATION.
 - SEE "TYPICAL APPLICATIONS RAISED REFLECTIVE PAVEMENT MARKERS (SNOW-PLOW RESISTANT)" DETAIL SHEET FOR MORE INFORMATION. ON MANHATTAN-MONEE ROAD ONLY, RAISED REFLECTIVE PAVEMENT MARKERS SHALL BE OFFSET 4" FROM PAVEMENT MARKING LINES AND DASHES.

F.A.I. RTE.	SECTION	COUNTY	TOTAL SHEETS	SHEET NO.
57		WILL	303	89
STA. ..	TO STA. ..			
FED. ROAD DIST. NO.		ILLINOIS	FED. AID PROJECT	
+991(82) R-389-108-1-BR-2		CONTRACT: 62253		
**I-57 STA. 1330+00 TO STA. 1355+00				
RAMP A STA. 106+00 TO STA. 119+33.95				
RAMP D STA. 400+00 TO STA. 409+00				

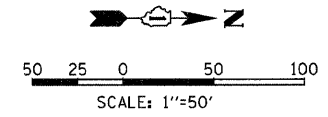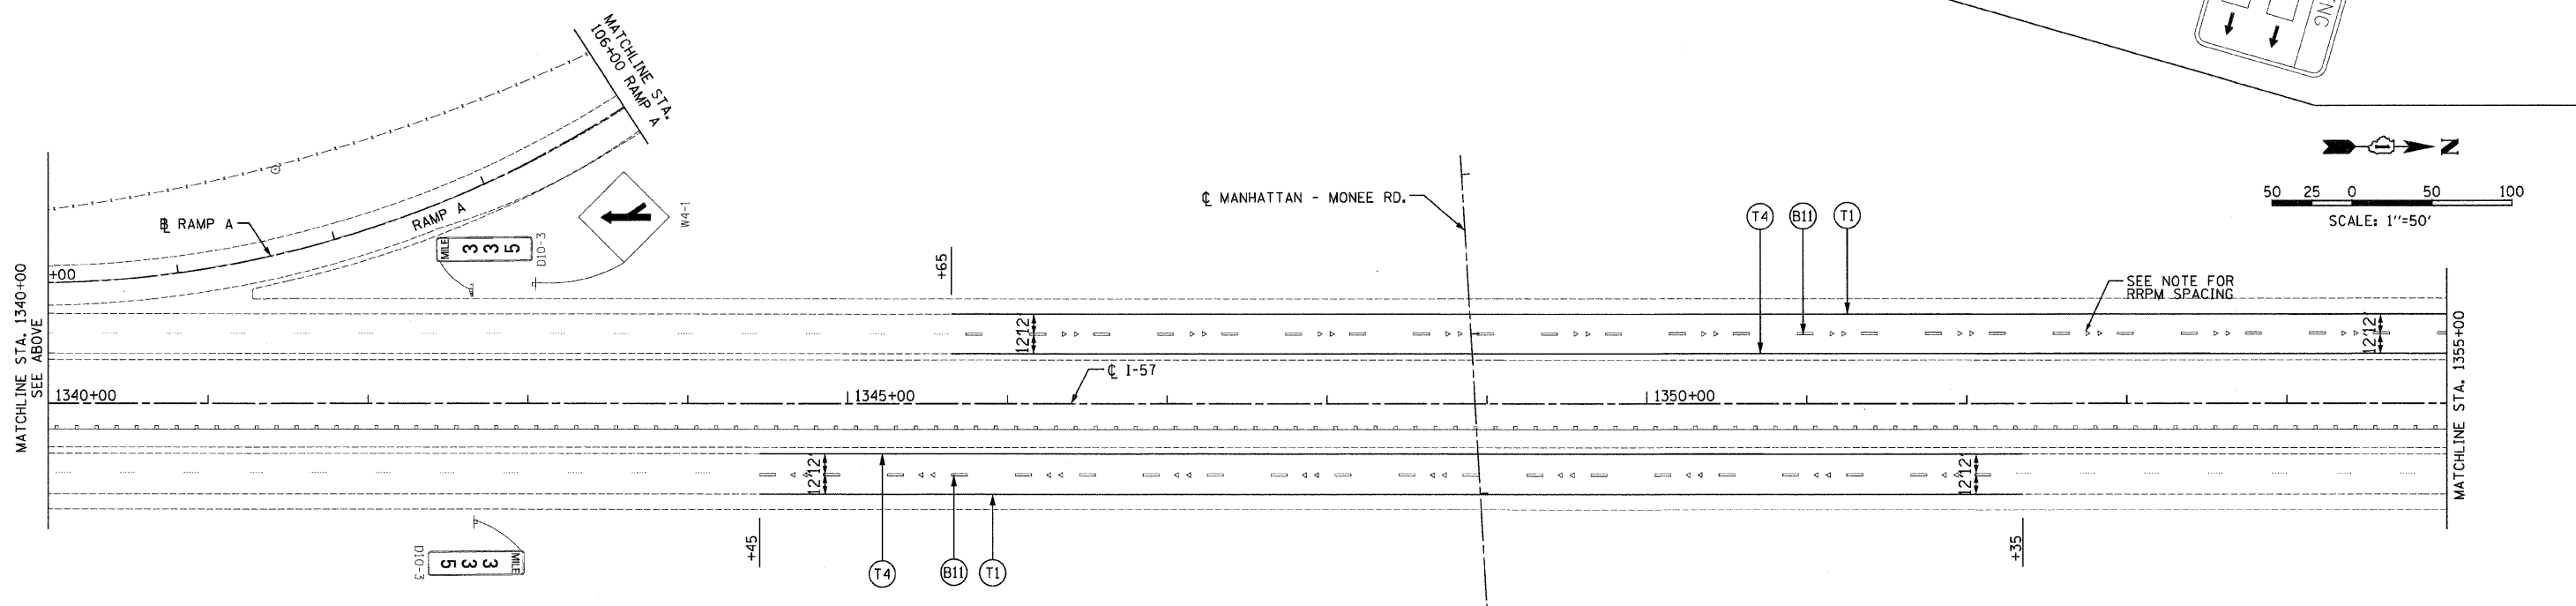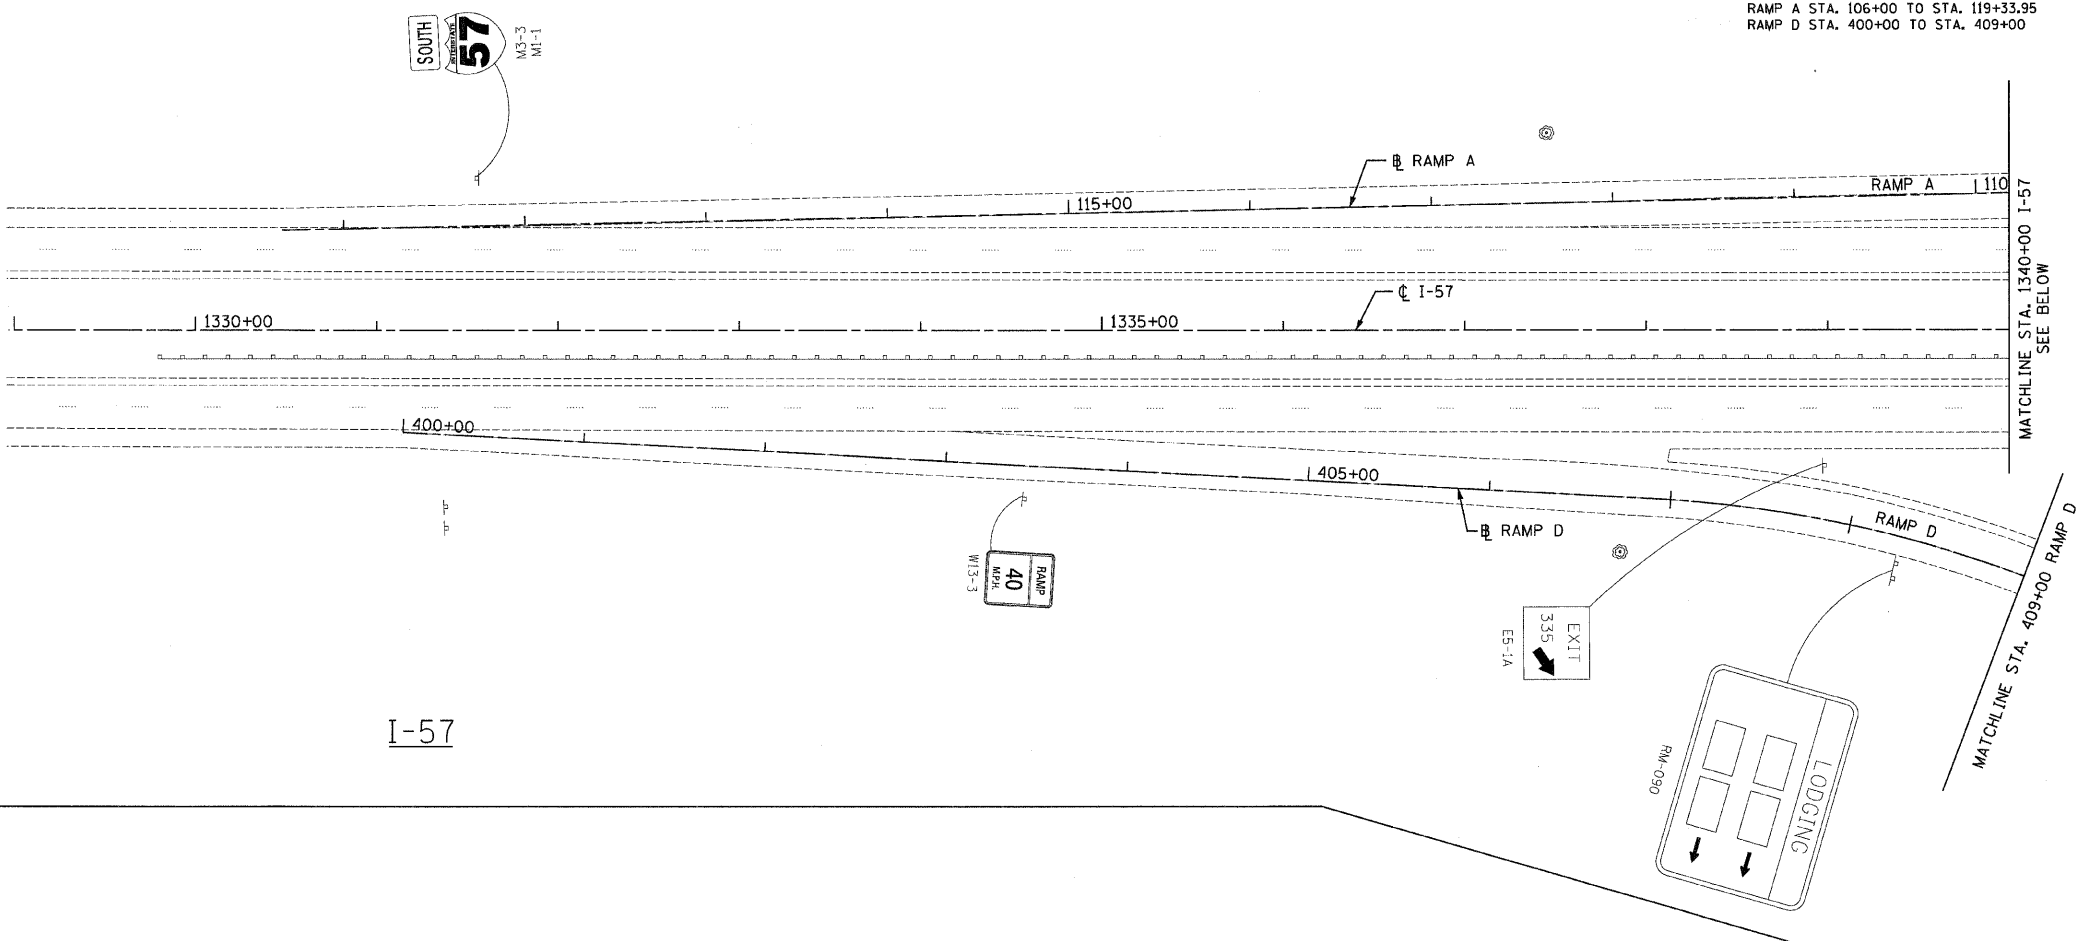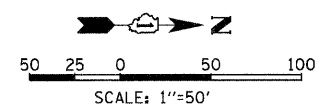

REVISIONS	
NAME	DATE

ILLINOIS DEPARTMENT OF TRANSPORTATION
 I-57 AT MANHATTAN - MONEE ROAD
 SIGNING AND PAVEMENT MARKING DETAILS
 I-57
 STA. 1329+00 TO 1355+00

SCALE: VERT. NTS
 HORIZ. 1"=50'
 DATE 9/19/2008

DRAWN BY MJK
 CHECKED BY TW

Clark Dietz
 ENGINEERS

DESIGN FIRM REGISTRATION
 No. 184-000450
 118 SOUTH CLINTON STREET
 SUITE 600
 CHICAGO, IL 60681
 PHONE : 312.648.9900
 FAX : 312.648.0204

p:\102231\plans\sheet\02231SMPL0201.dgn
 8/1/2008