
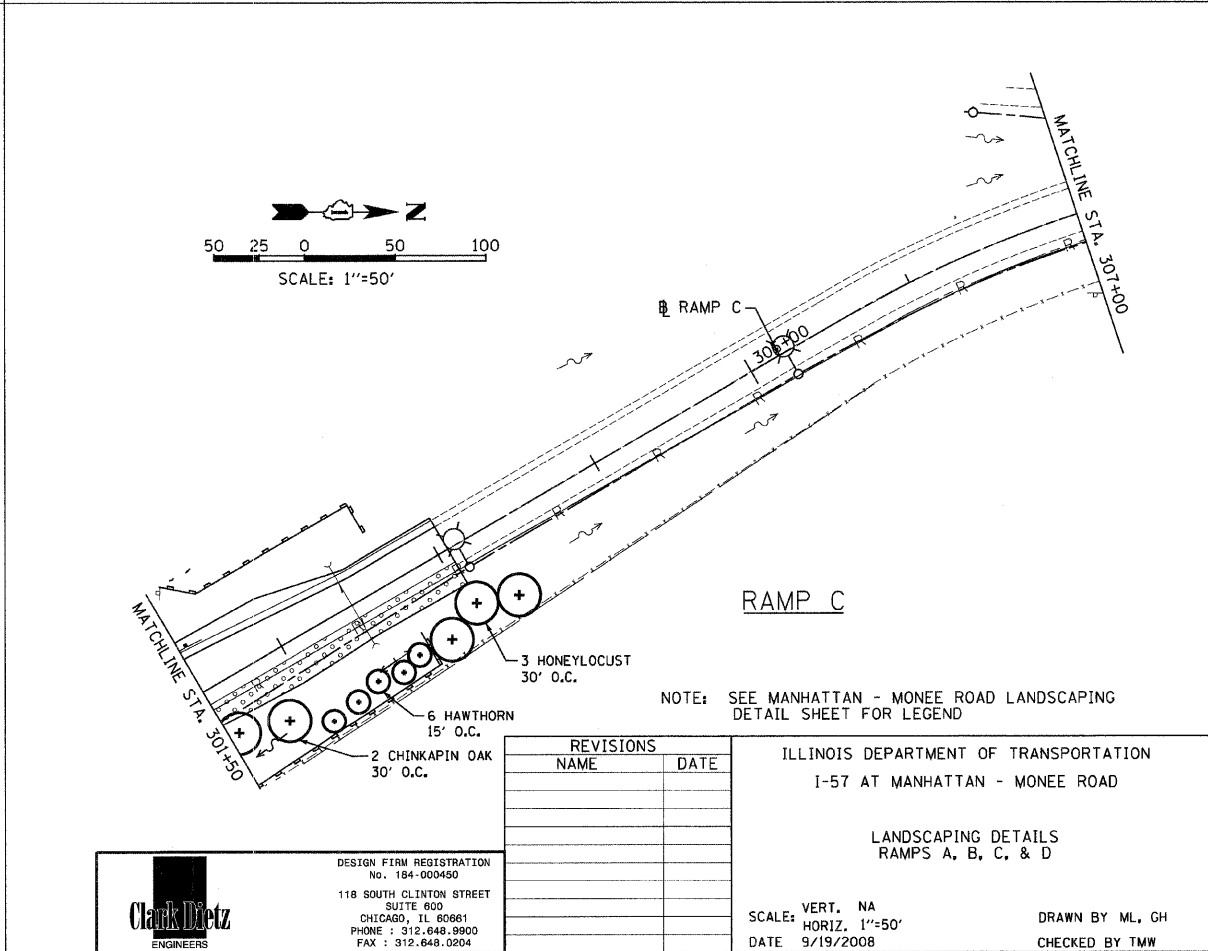
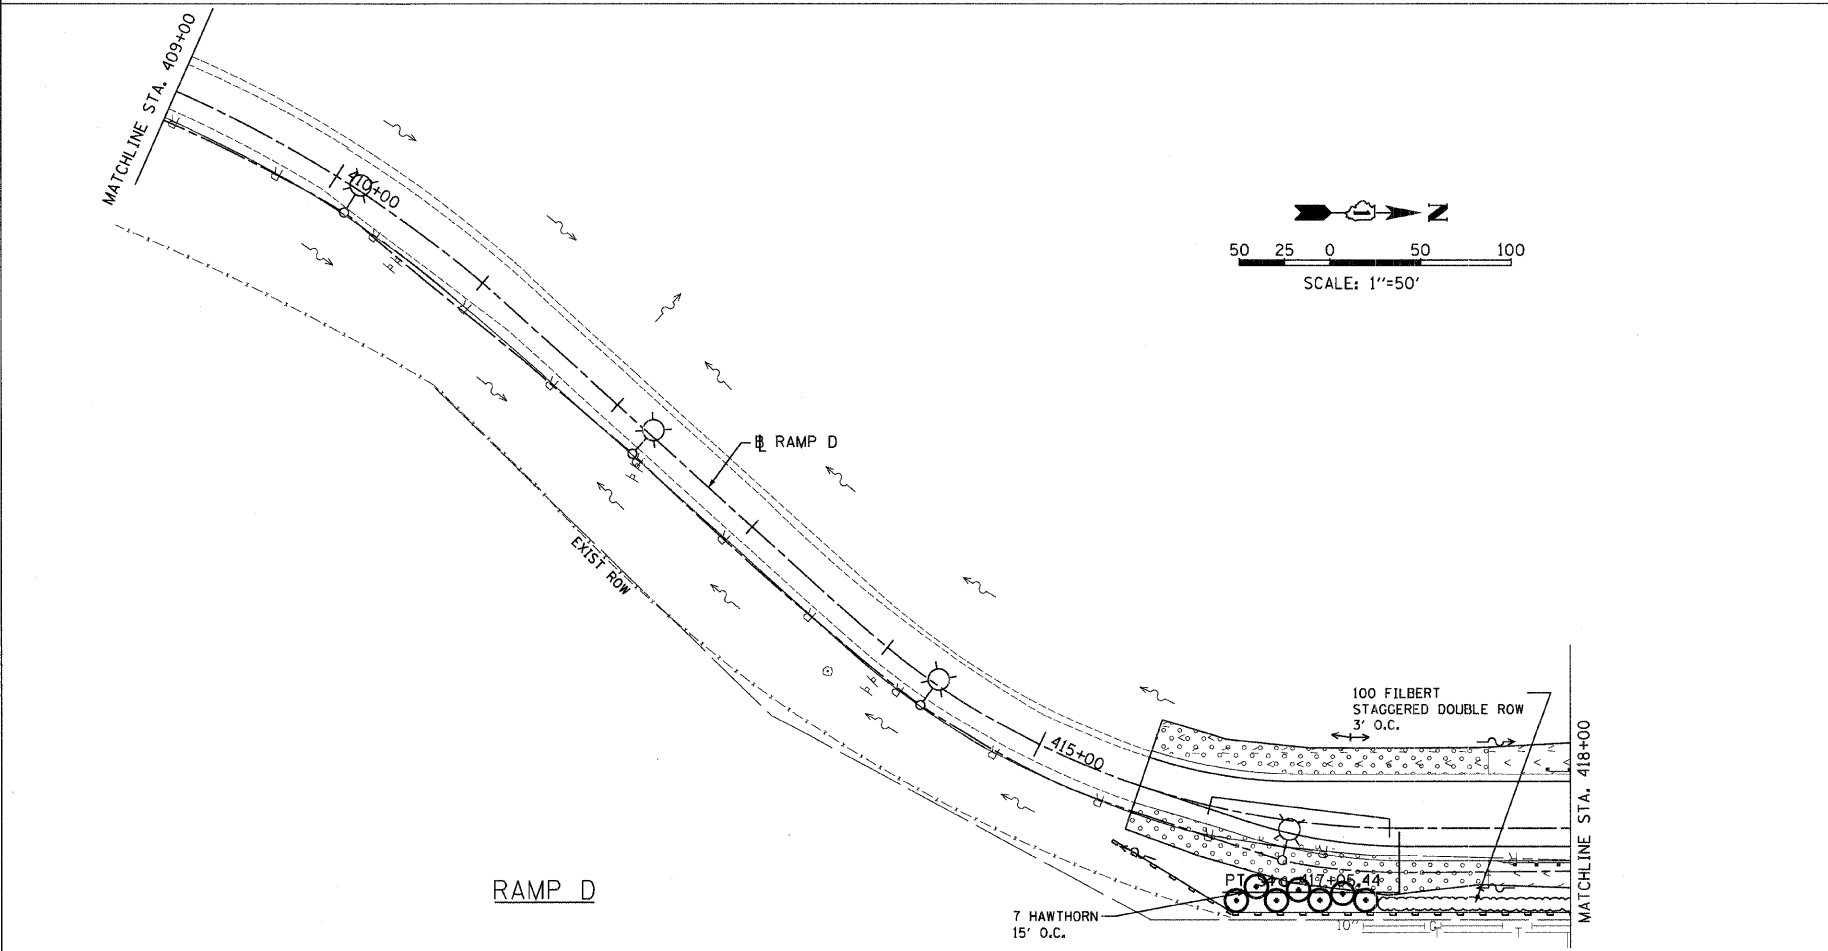
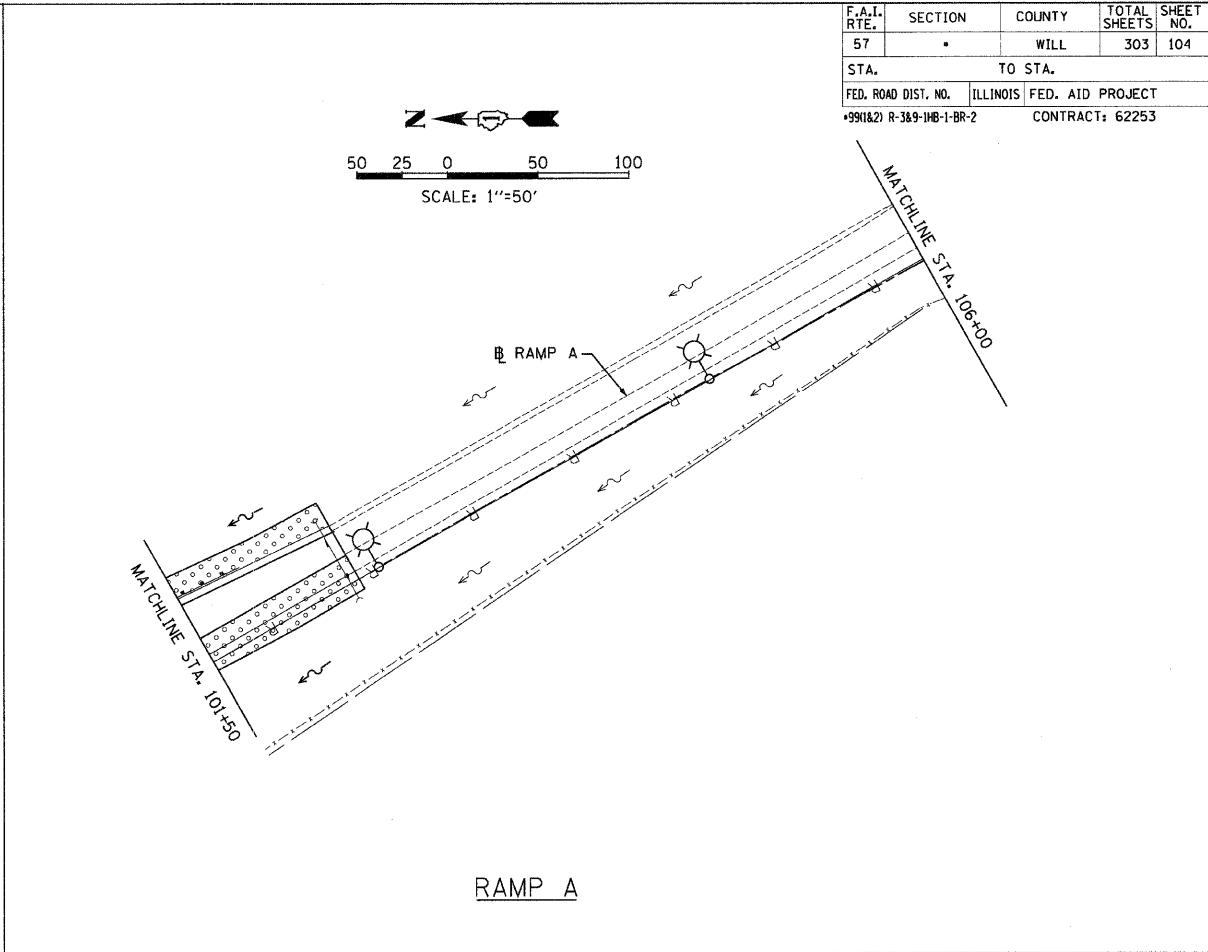


F.A.I. RTE.	SECTION	COUNTY	TOTAL SHEETS	SHEET NO.
57	*	WILL	303	104
STA.		TO STA.		
FED. ROAD DIST. NO.		ILLINOIS	FED. AID PROJECT	
+991&2) R-3&9-1HB-1-BR-2		CONTRACT: 62253		

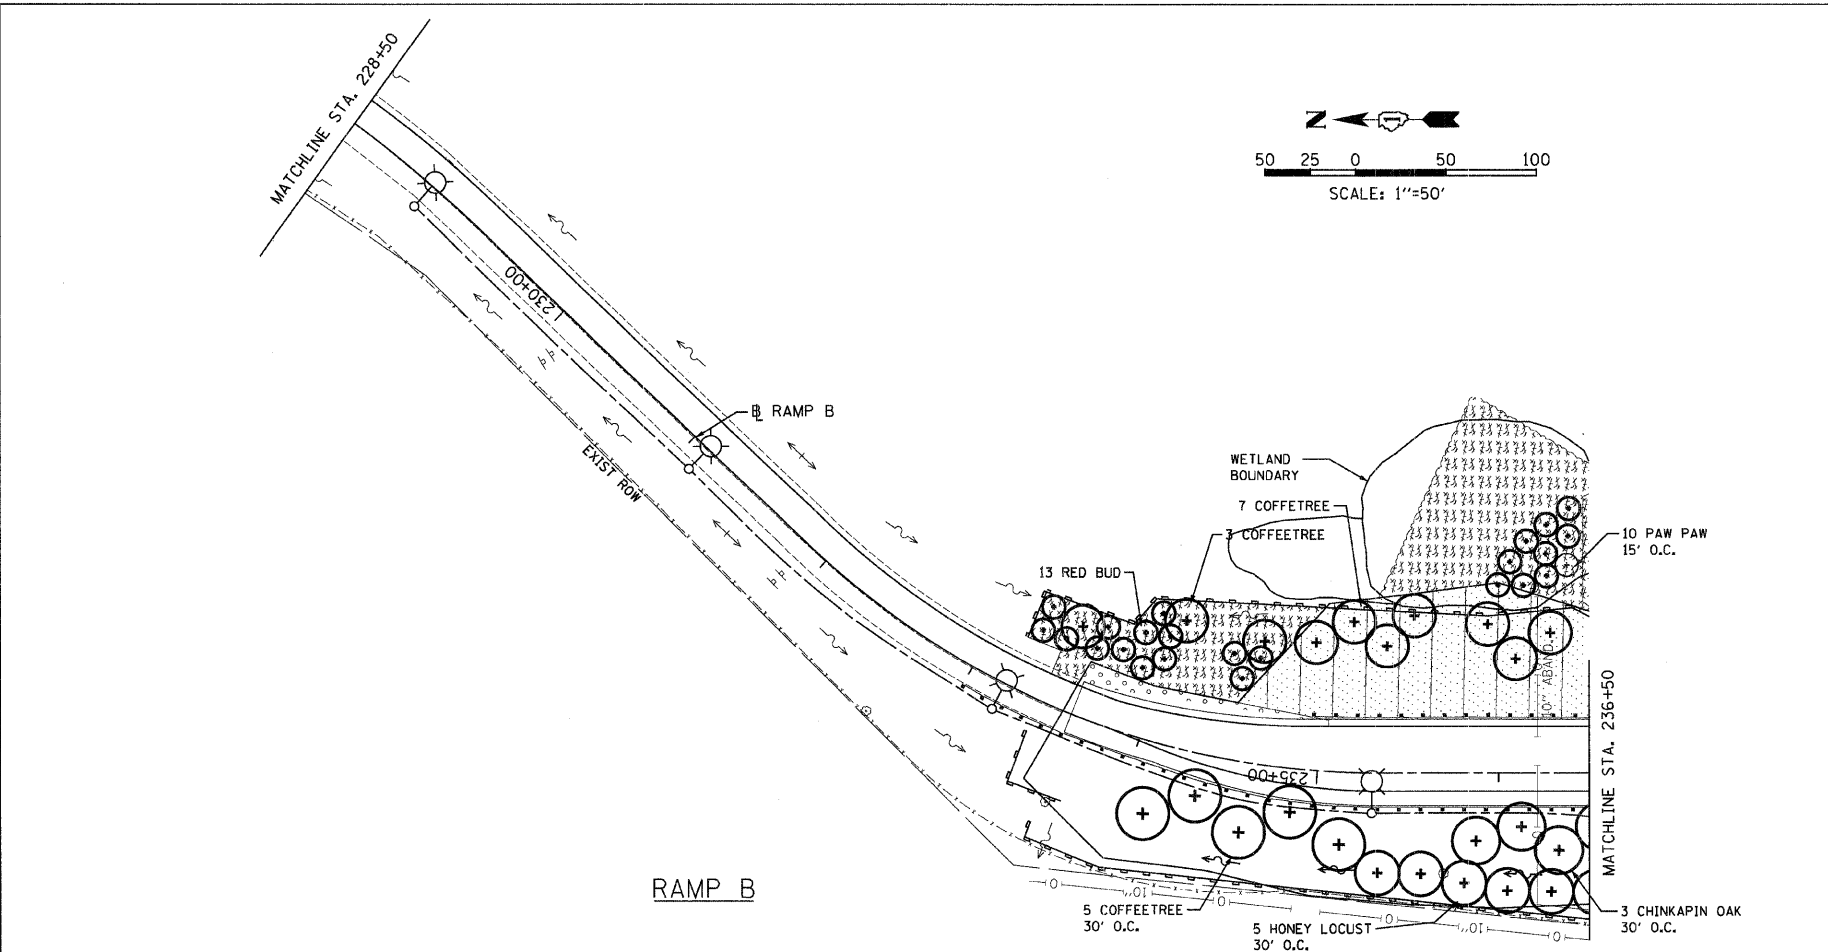

REVISIONS	
NAME	DATE

ILLINOIS DEPARTMENT OF TRANSPORTATION
I-57 AT MANHATTAN - MONEE ROAD

LANDSCAPING DETAILS
RAMPS A, B, C, & D

SCALE: VERT. NA
HORIZ. 1"=50'
DATE 9/19/2008

DRAWN BY ML, GH
CHECKED BY TMW

Clark Dietz
ENGINEERS

DESIGN FIRM REGISTRATION
No. 184-000450

118 SOUTH CLINTON STREET
SUITE 600
CHICAGO, IL 60661
PHONE : 312.648.9900
FAX : 312.648.0204

ps:\02223\plans\sheet\102223L SPL 0102.dgn
8/17/2008