


F.A. RTE.	SECTION	COUNTY	TOTAL SHEETS	SHEET NO.
57	991(12) R-389-11B-1-BR-2	WILL	303	136
STA.		TO STA.		
FED. ROAD DIST. NO.		ILLINOIS FED. AID PROJECT		

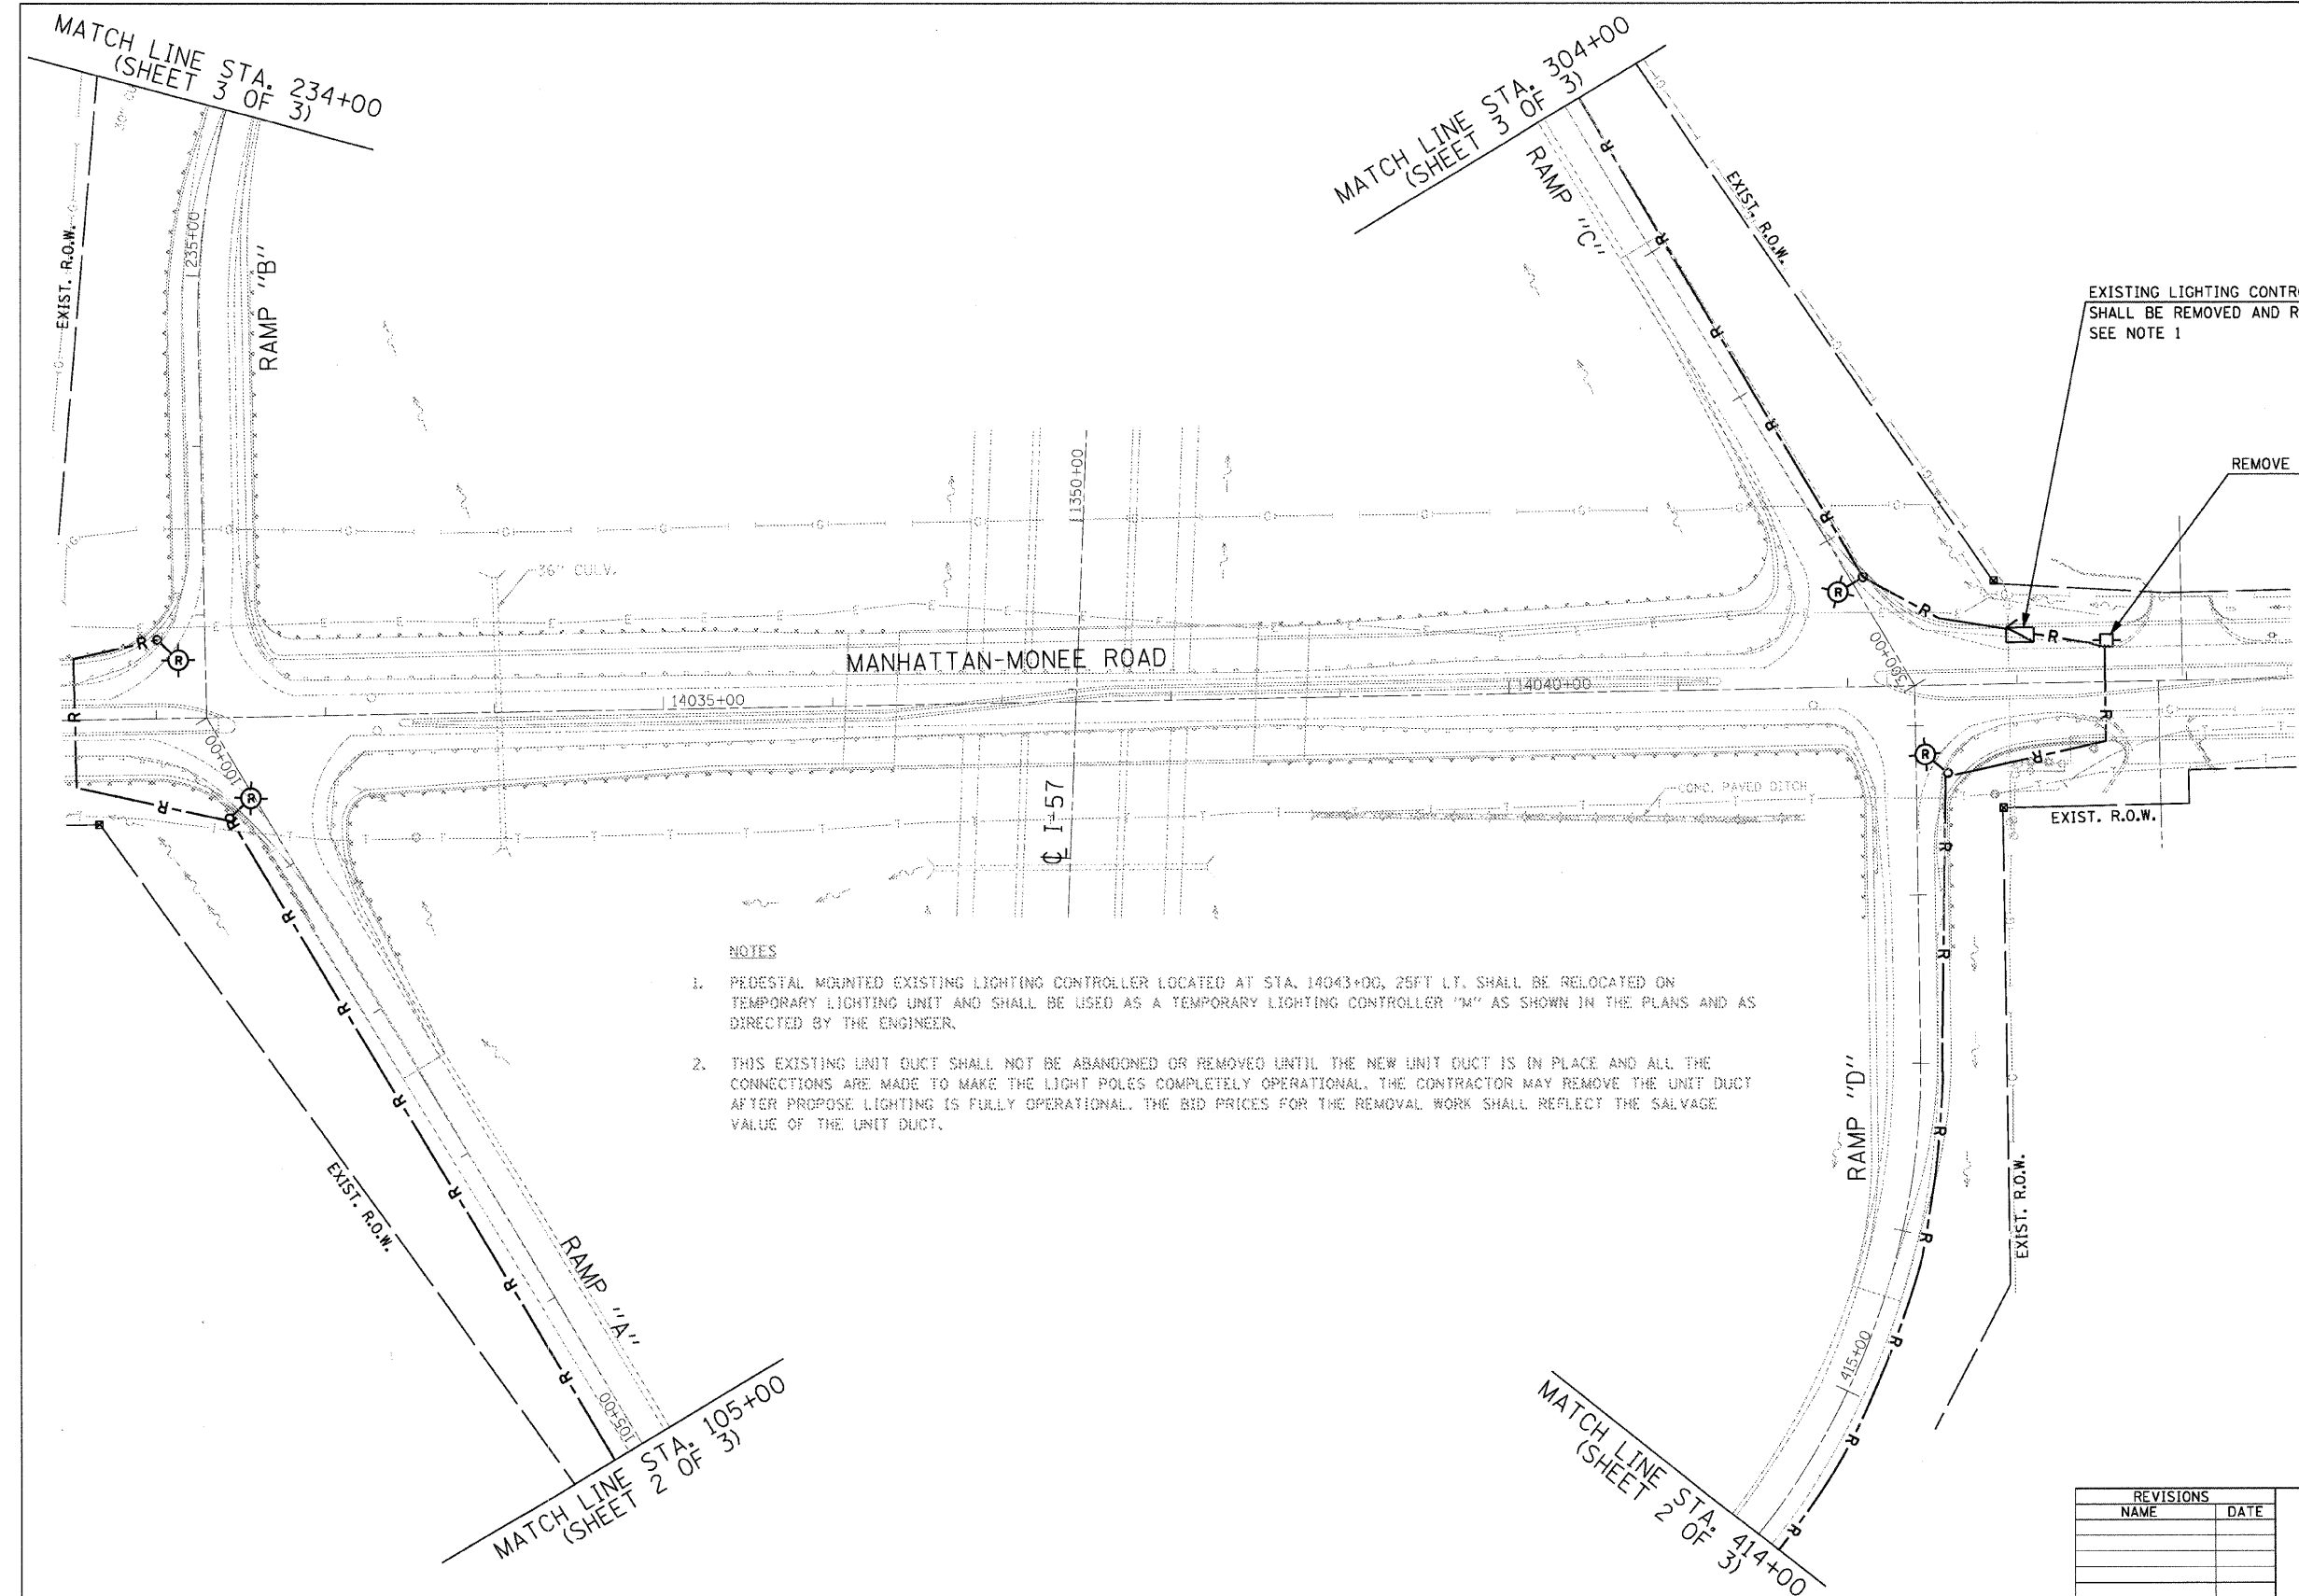

EXISTING LIGHTING CONTROLLER "M" SHALL BE REMOVED AND RELOCATED SEE NOTE 1

REMOVE EXISTING SERVICE EQUIPMENTS

NOTES

1. PEDESTAL MOUNTED EXISTING LIGHTING CONTROLLER LOCATED AT STA. 14043+00, 25FT LT. SHALL BE RELOCATED ON TEMPORARY LIGHTING UNIT AND SHALL BE USED AS A TEMPORARY LIGHTING CONTROLLER "M" AS SHOWN IN THE PLANS AND AS DIRECTED BY THE ENGINEER.
2. THIS EXISTING UNIT DUCT SHALL NOT BE ABANDONED OR REMOVED UNTIL THE NEW UNIT DUCT IS IN PLACE AND ALL THE CONNECTIONS ARE MADE TO MAKE THE LIGHT POLES COMPLETELY OPERATIONAL. THE CONTRACTOR MAY REMOVE THE UNIT DUCT AFTER PROPOSE LIGHTING IS FULLY OPERATIONAL. THE BID PRICES FOR THE REMOVAL WORK SHALL REFLECT THE SALVAGE VALUE OF THE UNIT DUCT.

REVISIONS	
NAME	DATE

ILLINOIS DEPARTMENT OF TRANSPORTATION
 MANHATTAN-MONEE ROAD AT I-57
 EXISTING LIGHTING REMOVAL PLAN
 SHEET 1 OF 3

SCALE: 1"=50'
 DATE 10/09/2006

DRAWN BY: KGP
 DESIGNED BY: PKG/KGP
 CHECKED BY: PKG

ga GANDHI AND ASSOCIATES, INC.
 ENGINEERS AND PLANNERS
 6035 N. NORTHWEST HIGHWAY
 SUITE 306
 CHICAGO, ILLINOIS 60630 TEL: (773) 774-5290