


DATE	
BY	
SURVEYED	
NOTED	
GRADES CHECKED	
BLM. NOTED	
PRODUCTION	
NO. OF WAY CHECKED	
DATE	

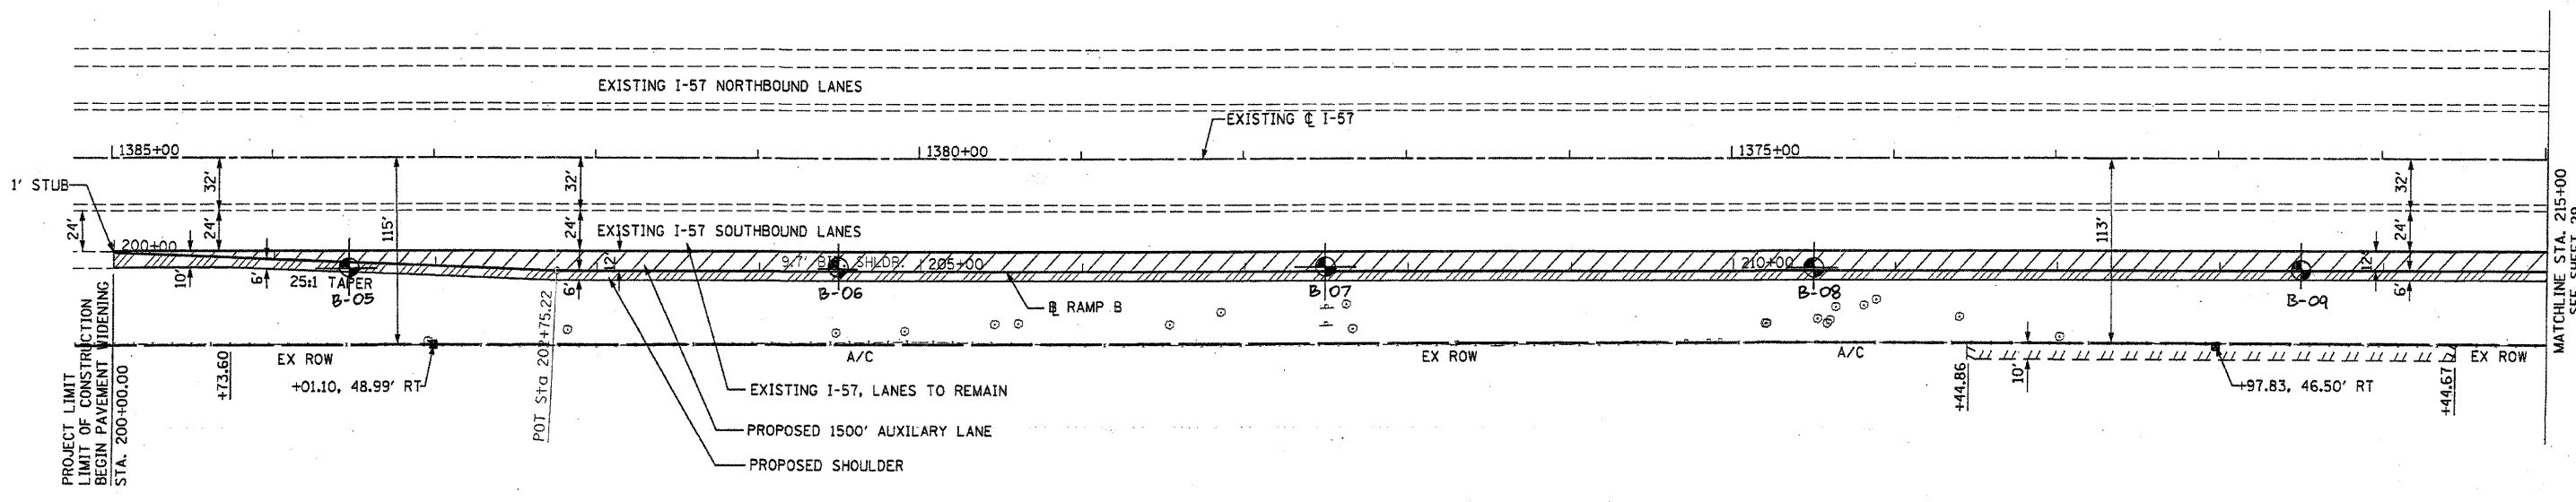

NOTES  
1) SEE EXISTING CONDITIONS SHEETS FOR REMOVAL ITEMS  
2) SEE DRAINAGE AND UTILITIES SHEETS FOR UTILITIES AND DRAINAGE ITEMS

PAVEMENT LEGEND

PAVEMENT RESURFACING	
PAVEMENT WIDENING	
BITUMINOUS SHOULDER	

FOR SOIL PROFILE INFORMATION ONLY  
PRELIMINARY REVIEW PLANS

RAMP B

DATE	
BY	
SURVEYED	
NOTED	
GRADES CHECKED	
BLM. NOTED	
PRODUCTION	
NO. OF WAY CHECKED	
DATE	

