


F.A. RTE.	SECTION	COUNTY	TOTAL SHEETS	SHEET NO.
57	*	WILL	303	240
STA. 14035+50.00		TO STA. 14035+50.00		
FED. ROAD DIST. NO. - ILLINOIS FED. AID PROJECT				

DATE: \_\_\_\_\_  
 BY: \_\_\_\_\_  
 SURVEYED PLOTTED  
 NOTE BOOK TEMPLATE  
 AREAS CHECKED

DATE: \_\_\_\_\_  
 BY: \_\_\_\_\_  
 SURVEYED PLOTTED  
 ORIGINAL SURVEY TEMPLATE  
 NOTE BOOK

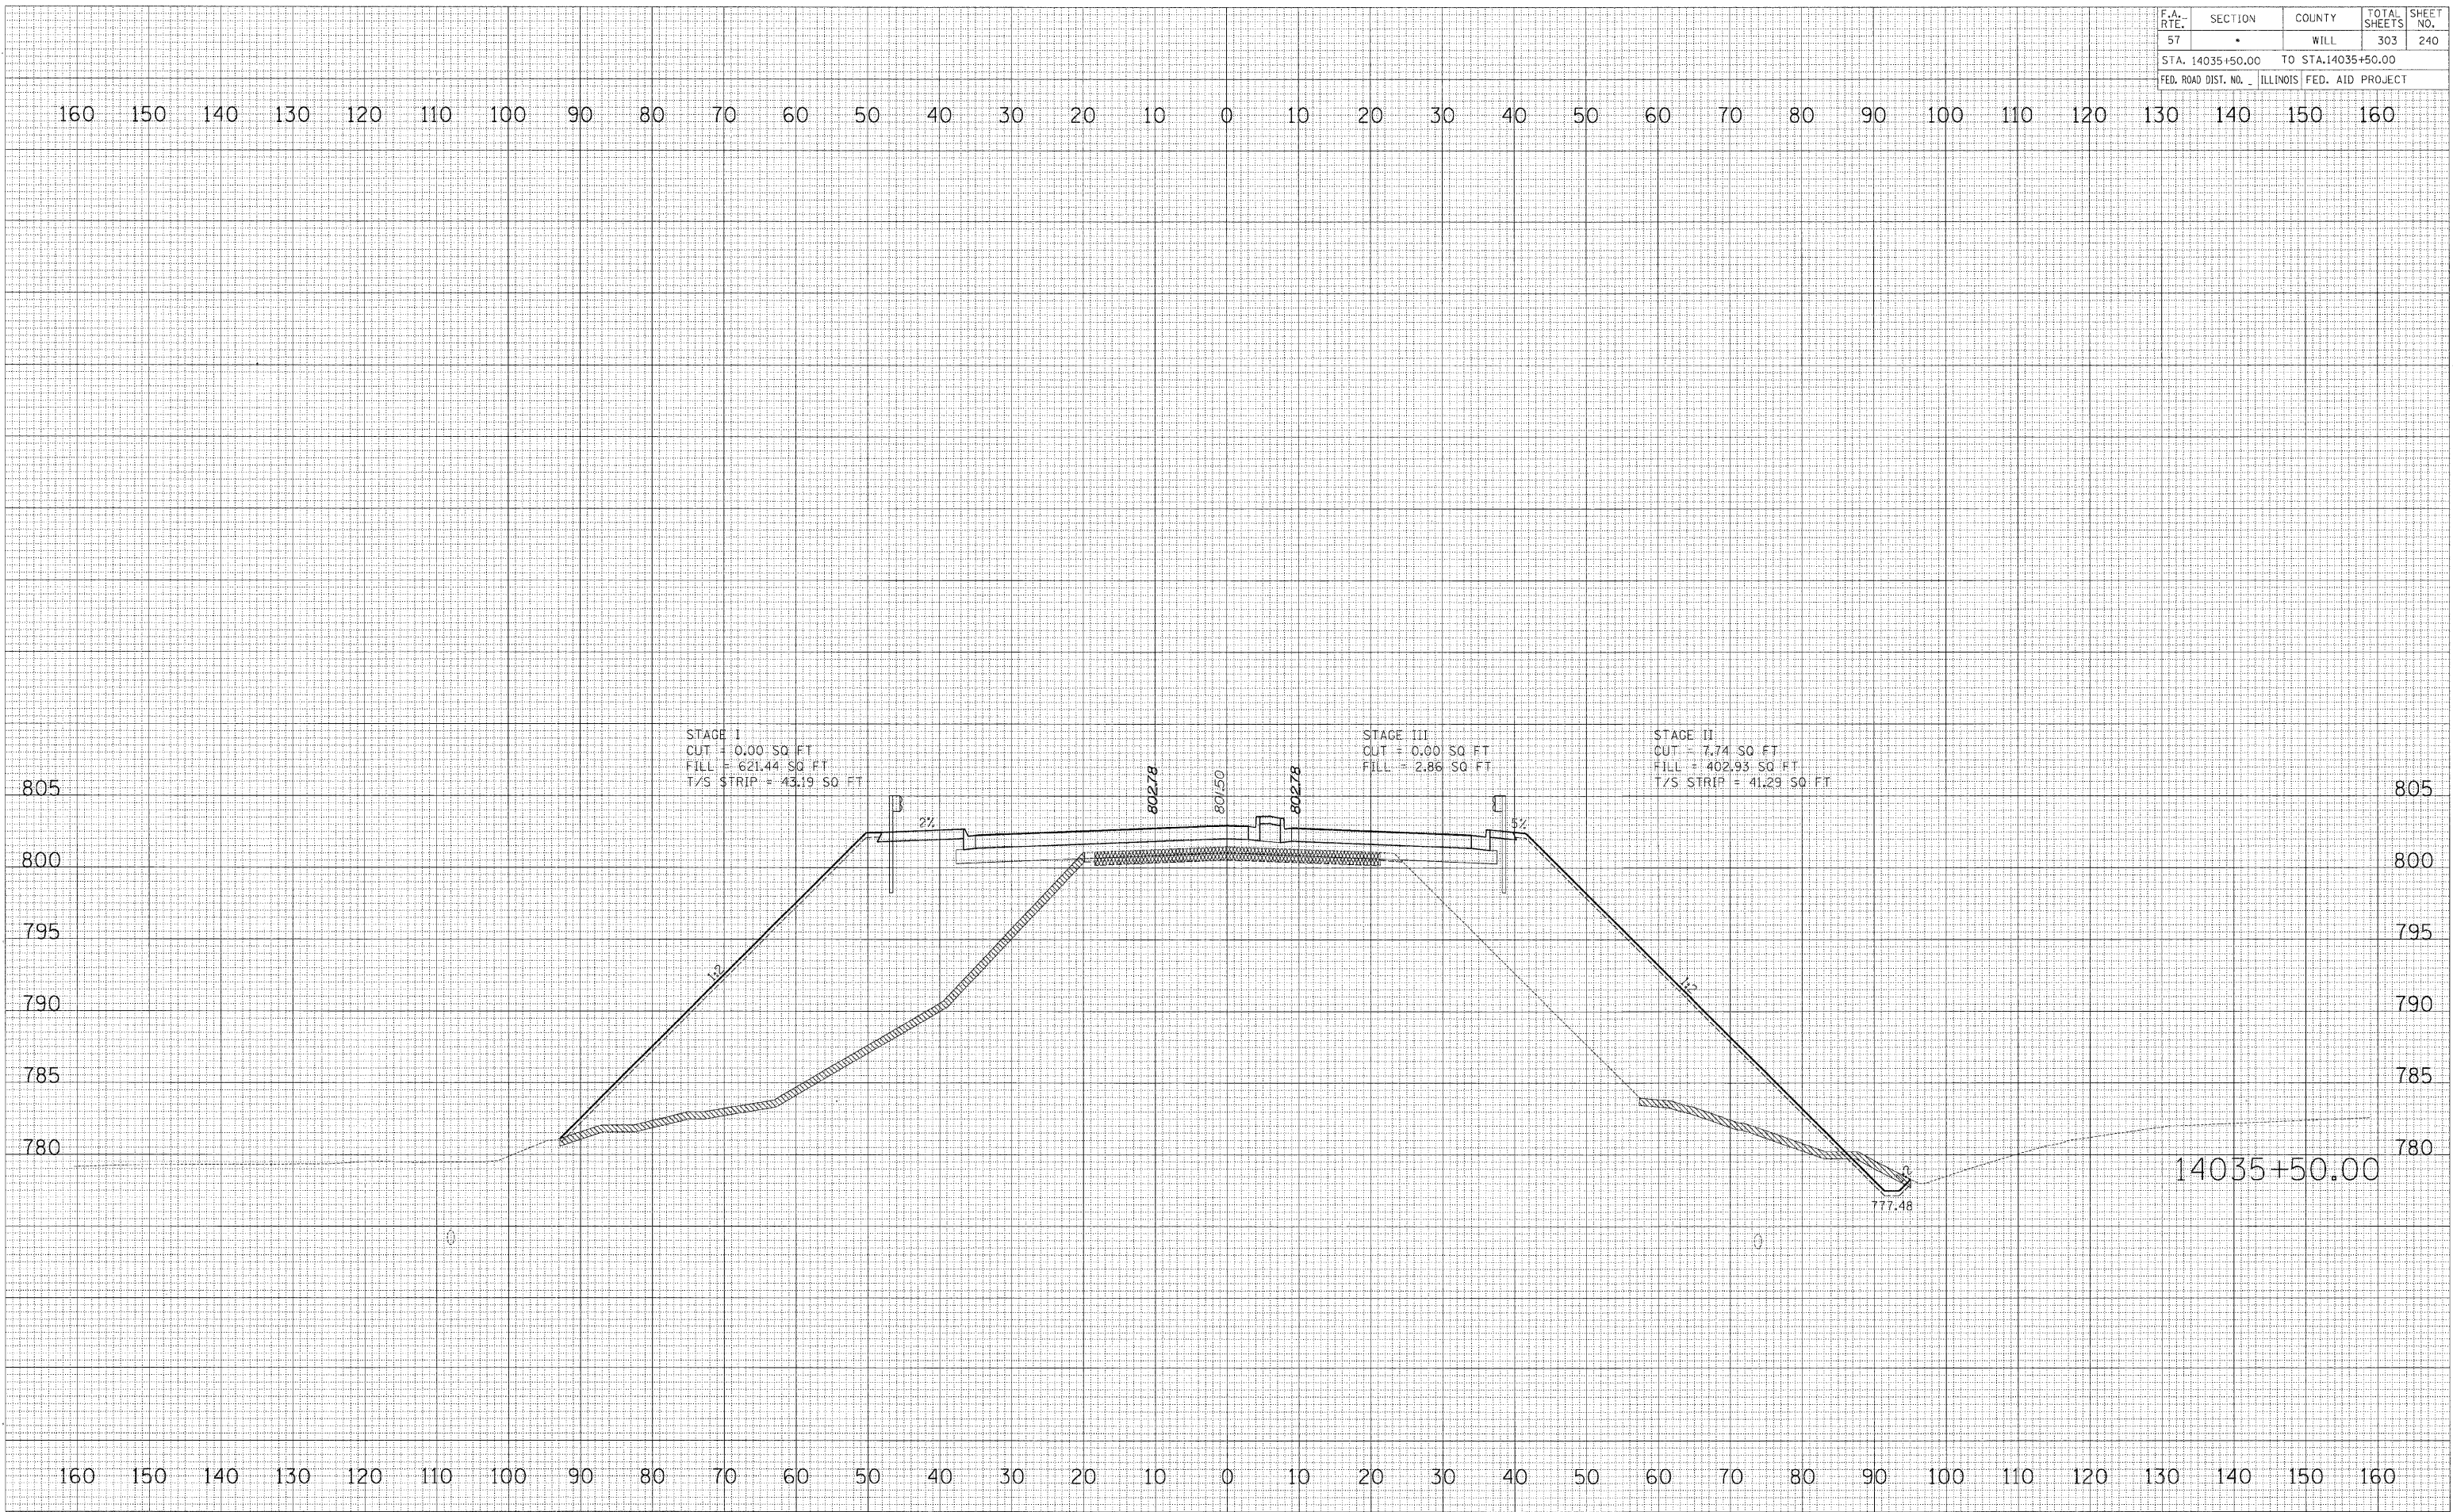

CROSS SECTIONS: MANHATTAN - MONEE ROAD