


F.A. RTE.	SECTION	COUNTY	TOTAL SHEETS	SHEET NO.
57		WILL	303	262
STA. 233+00.00 TO STA. 233+50.00				
FED. ROAD DIST. NO. ILLINOIS FED. AID PROJECT				

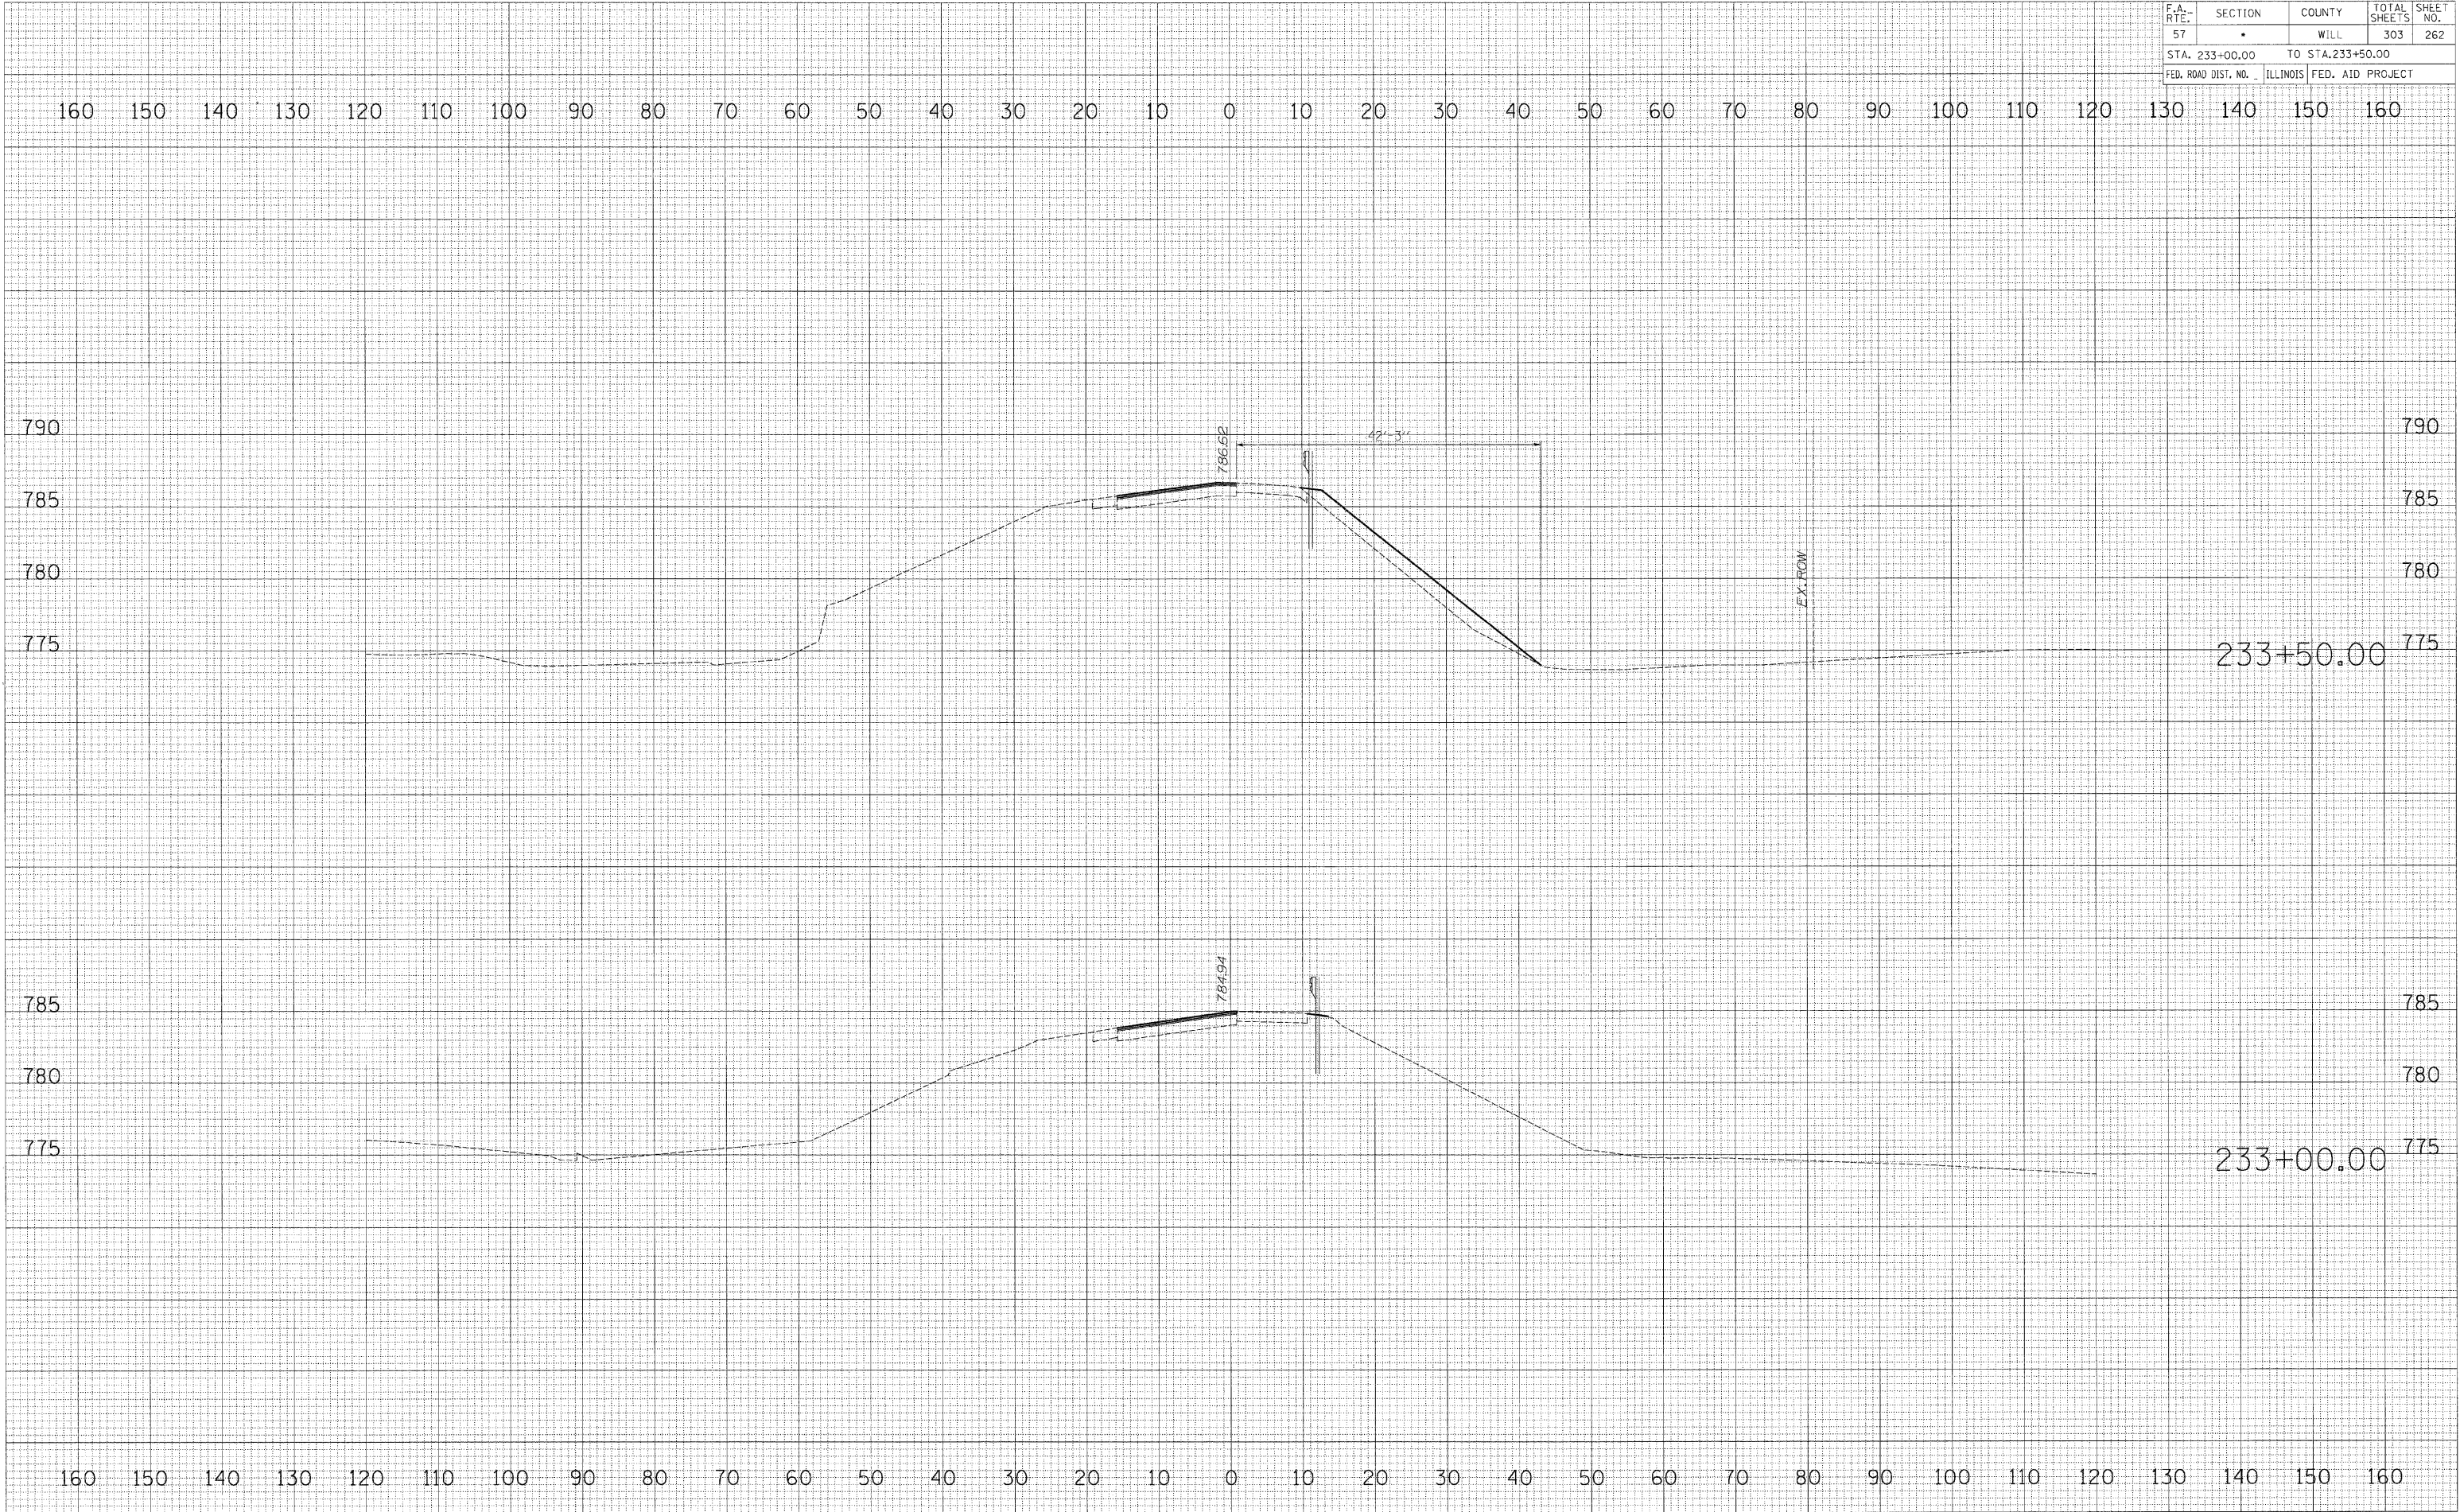

DATE	BY

NO.	AREAS CHECKED

DATE	BY

NO.	AREAS CHECKED

6:\02231\plans\sheet\02231\sheet\02231.dwg
8/17/2006