
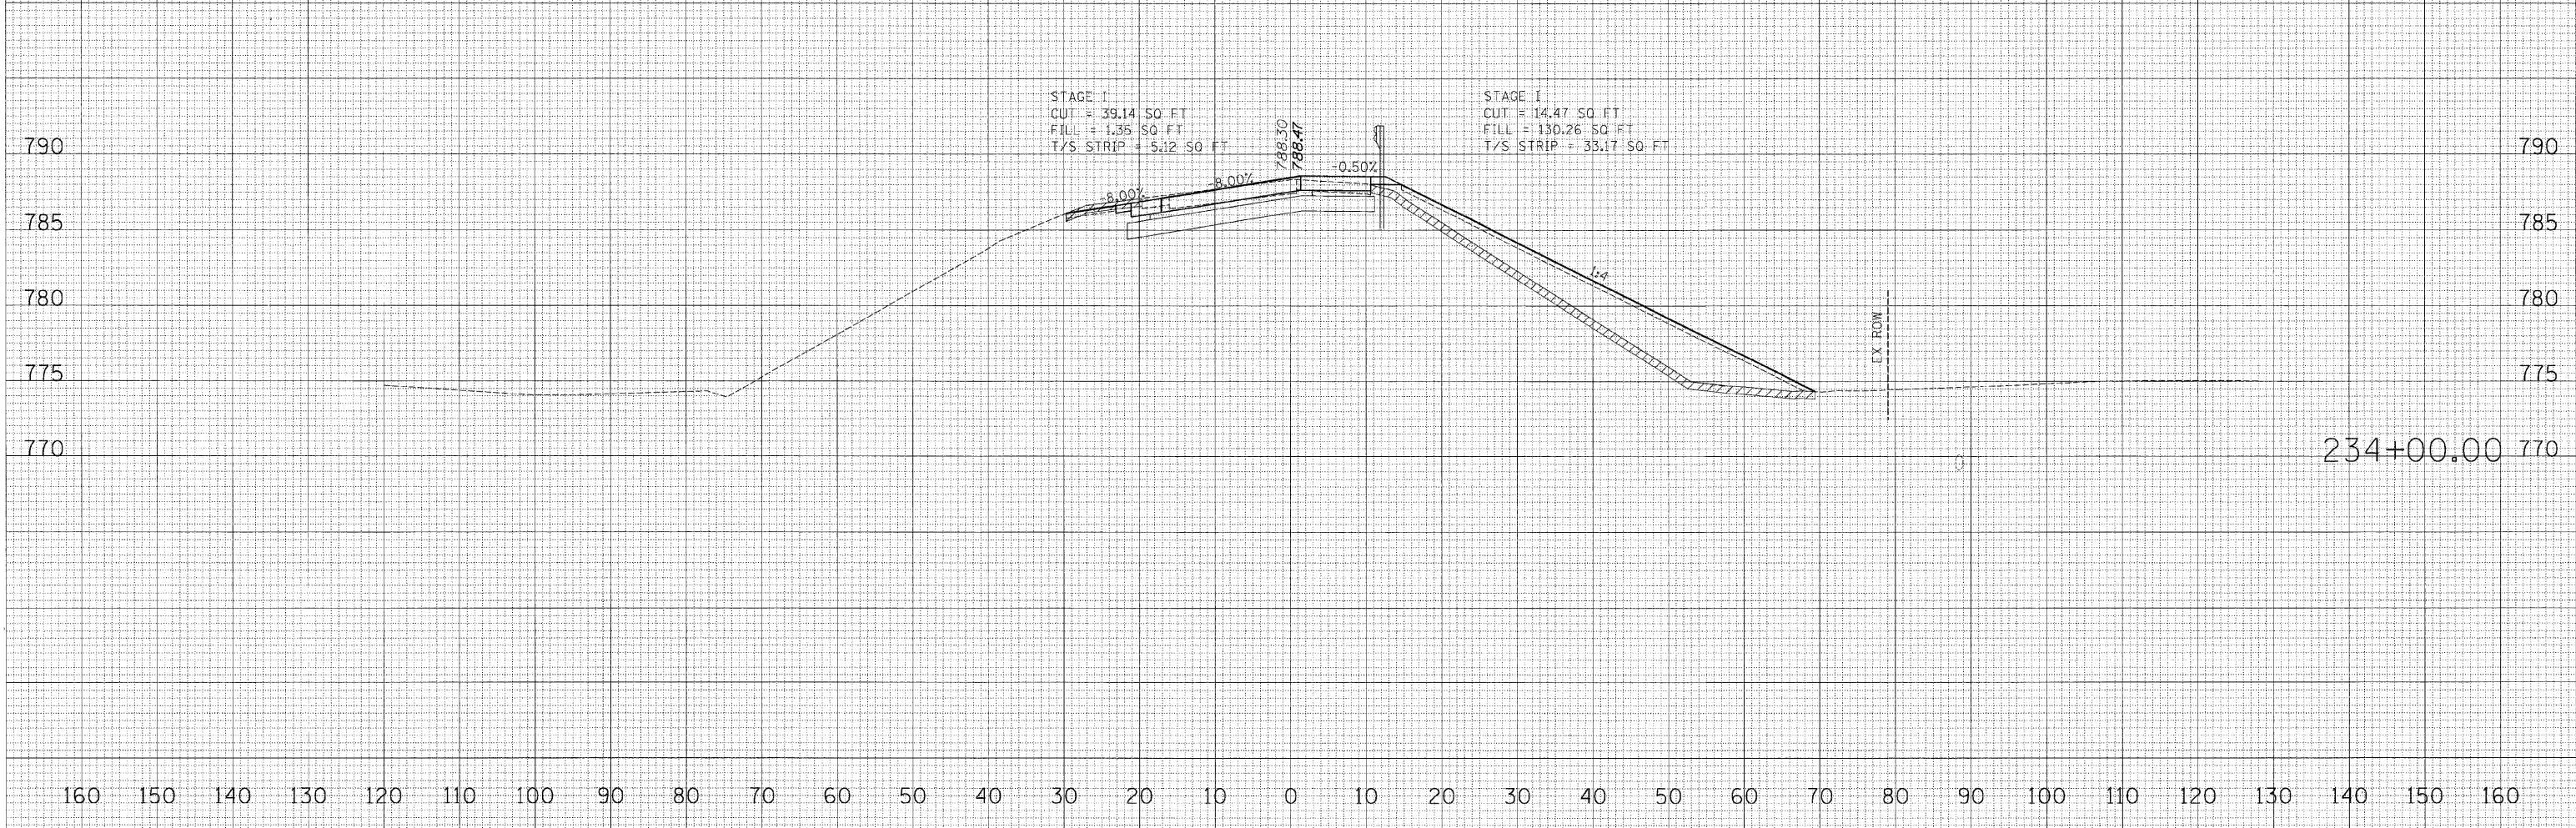


F.A.-RTE.	SECTION	COUNTY	TOTAL SHEETS	SHEET NO.
57	*	WILL	303	263
STA. 234+00.00 TO STA.234+50.00				
FED. ROAD DIST. NO. ILLINOIS FED. AID PROJECT				

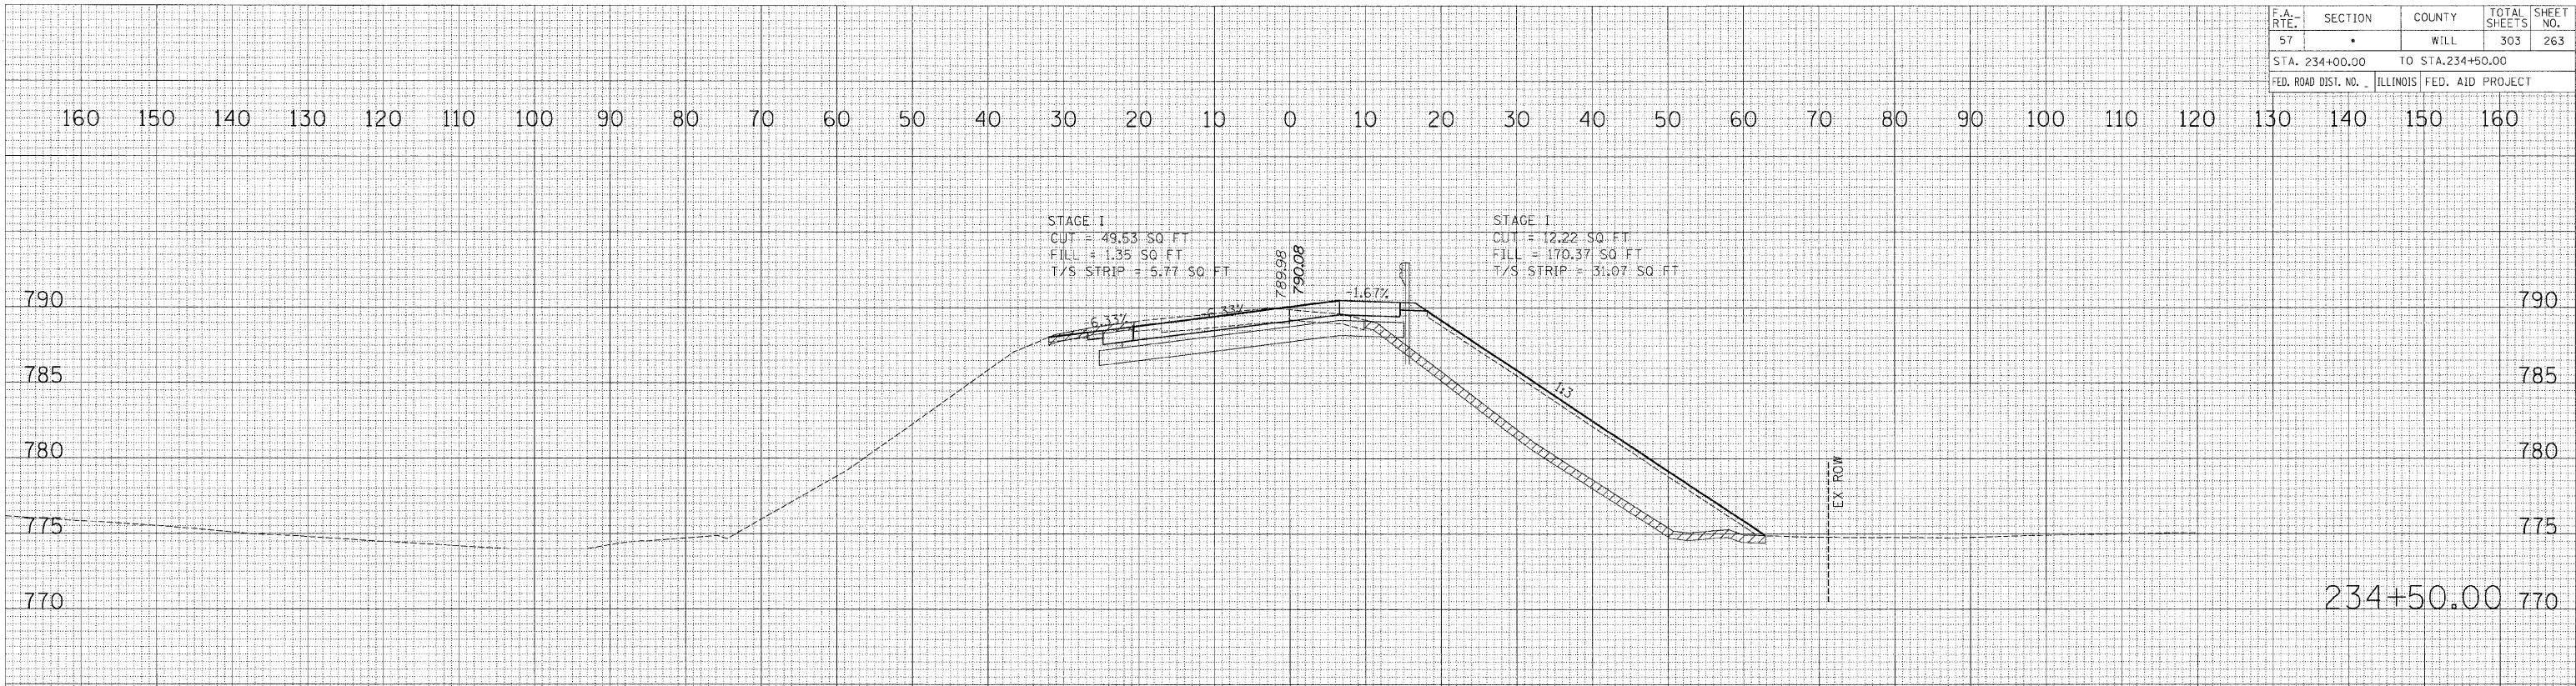

CROSS SECTIONS: RAMP B

DATE _____
 BY _____
 SURVEYED _____
 PLOTTED _____
 FINAL SURVEY _____
 NOTE BOOK _____
 AREAS CHECKED _____

DATE _____
 BY _____
 SURVEYED _____
 PLOTTED _____
 ORIGINAL SURVEY _____
 NOTE BOOK _____
 AREAS CHECKED _____

R:\02231\plans\sheet5\02231xst2201.pnote
 5/1/2005