


| F.A. RTE. | SECTION | COUNTY | TOTAL SHEETS | SHEET NO. |
|----------------------------------|---------|--------|------------------|-----------|
| 57 | * | WILL | 303 | 265 |
| STA. 235+50.00 TO STA. 235+50.00 | | | | |
| FED. ROAD DIST. NO. ILLINOIS | | | FED. AID PROJECT | |

160 150 140 130 120 110 100 90 80 70 60 50 40 30 20 10 0 10 20 30 40 50 60 70 80 90 100 110 120 130 140 150 160

| | |
|---|--|
| DATE | |
| BY | |
| NO. | |
| FINAL SURVEY NOTE BOOK NO. | |
| SURVEYED PLOTTED TEMPLATE AREAS CHECKED | |

| | |
|---|--|
| DATE | |
| BY | |
| NO. | |
| ORIGINAL SURVEY NOTE BOOK NO. | |
| SURVEYED PLOTTED TEMPLATE AREAS CHECKED | |

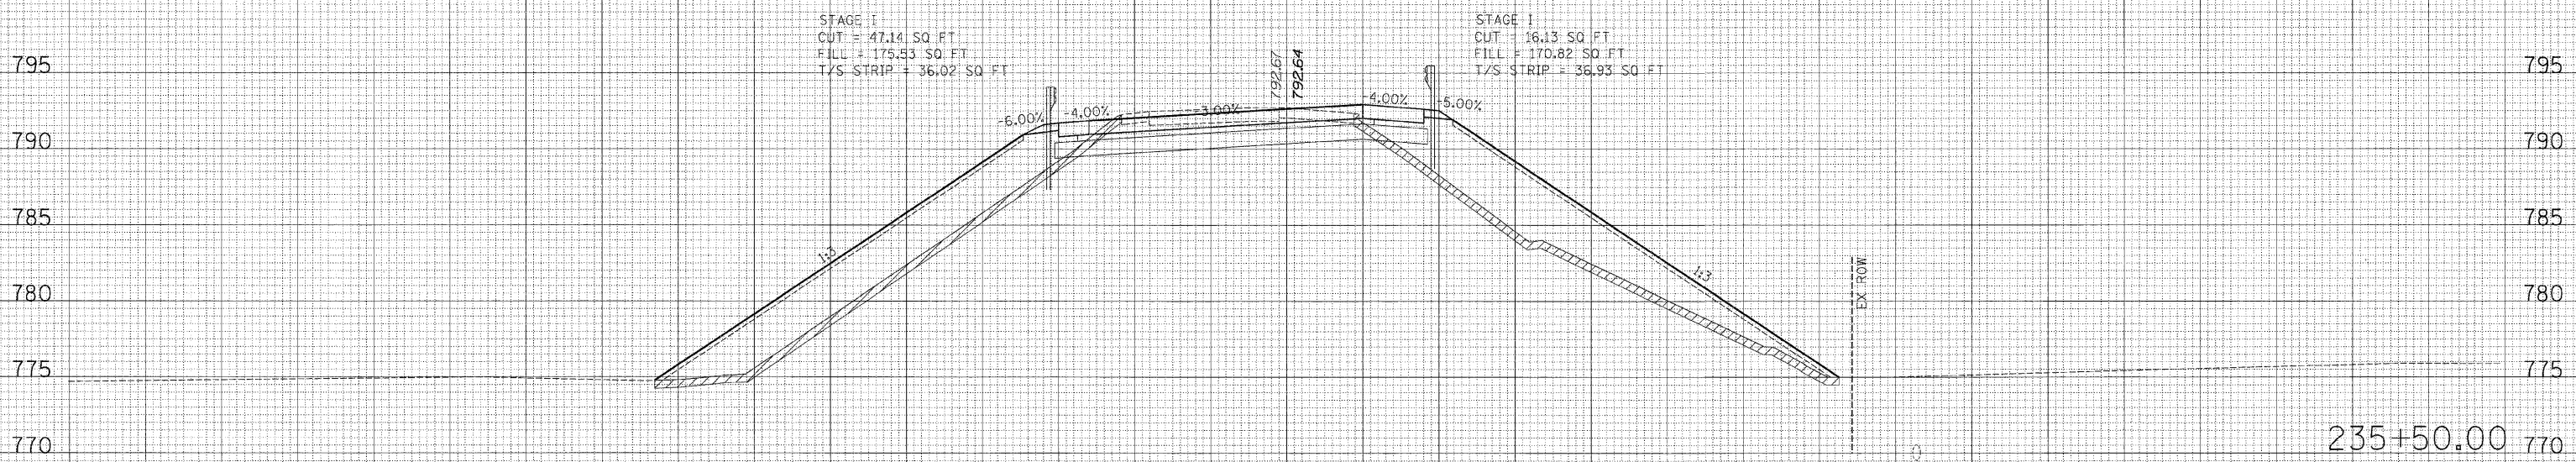

160 150 140 130 120 110 100 90 80 70 60 50 40 30 20 10 0 10 20 30 40 50 60 70 80 90 100 110 120 130 140 150 160

CROSS SECTIONS: RAMP B

D:\02231\plans\worksheets\02231\est\2201.ppt
 8/1/2008