


F.A. RTE.	SECTION	COUNTY	TOTAL SHEETS	SHEET NO.
57	*	WILL	303	275
STA. 1355+36.58		TO STA. 1356+00.00		
FED. ROAD DIST. NO. ILLINOIS FED. AID PROJECT				

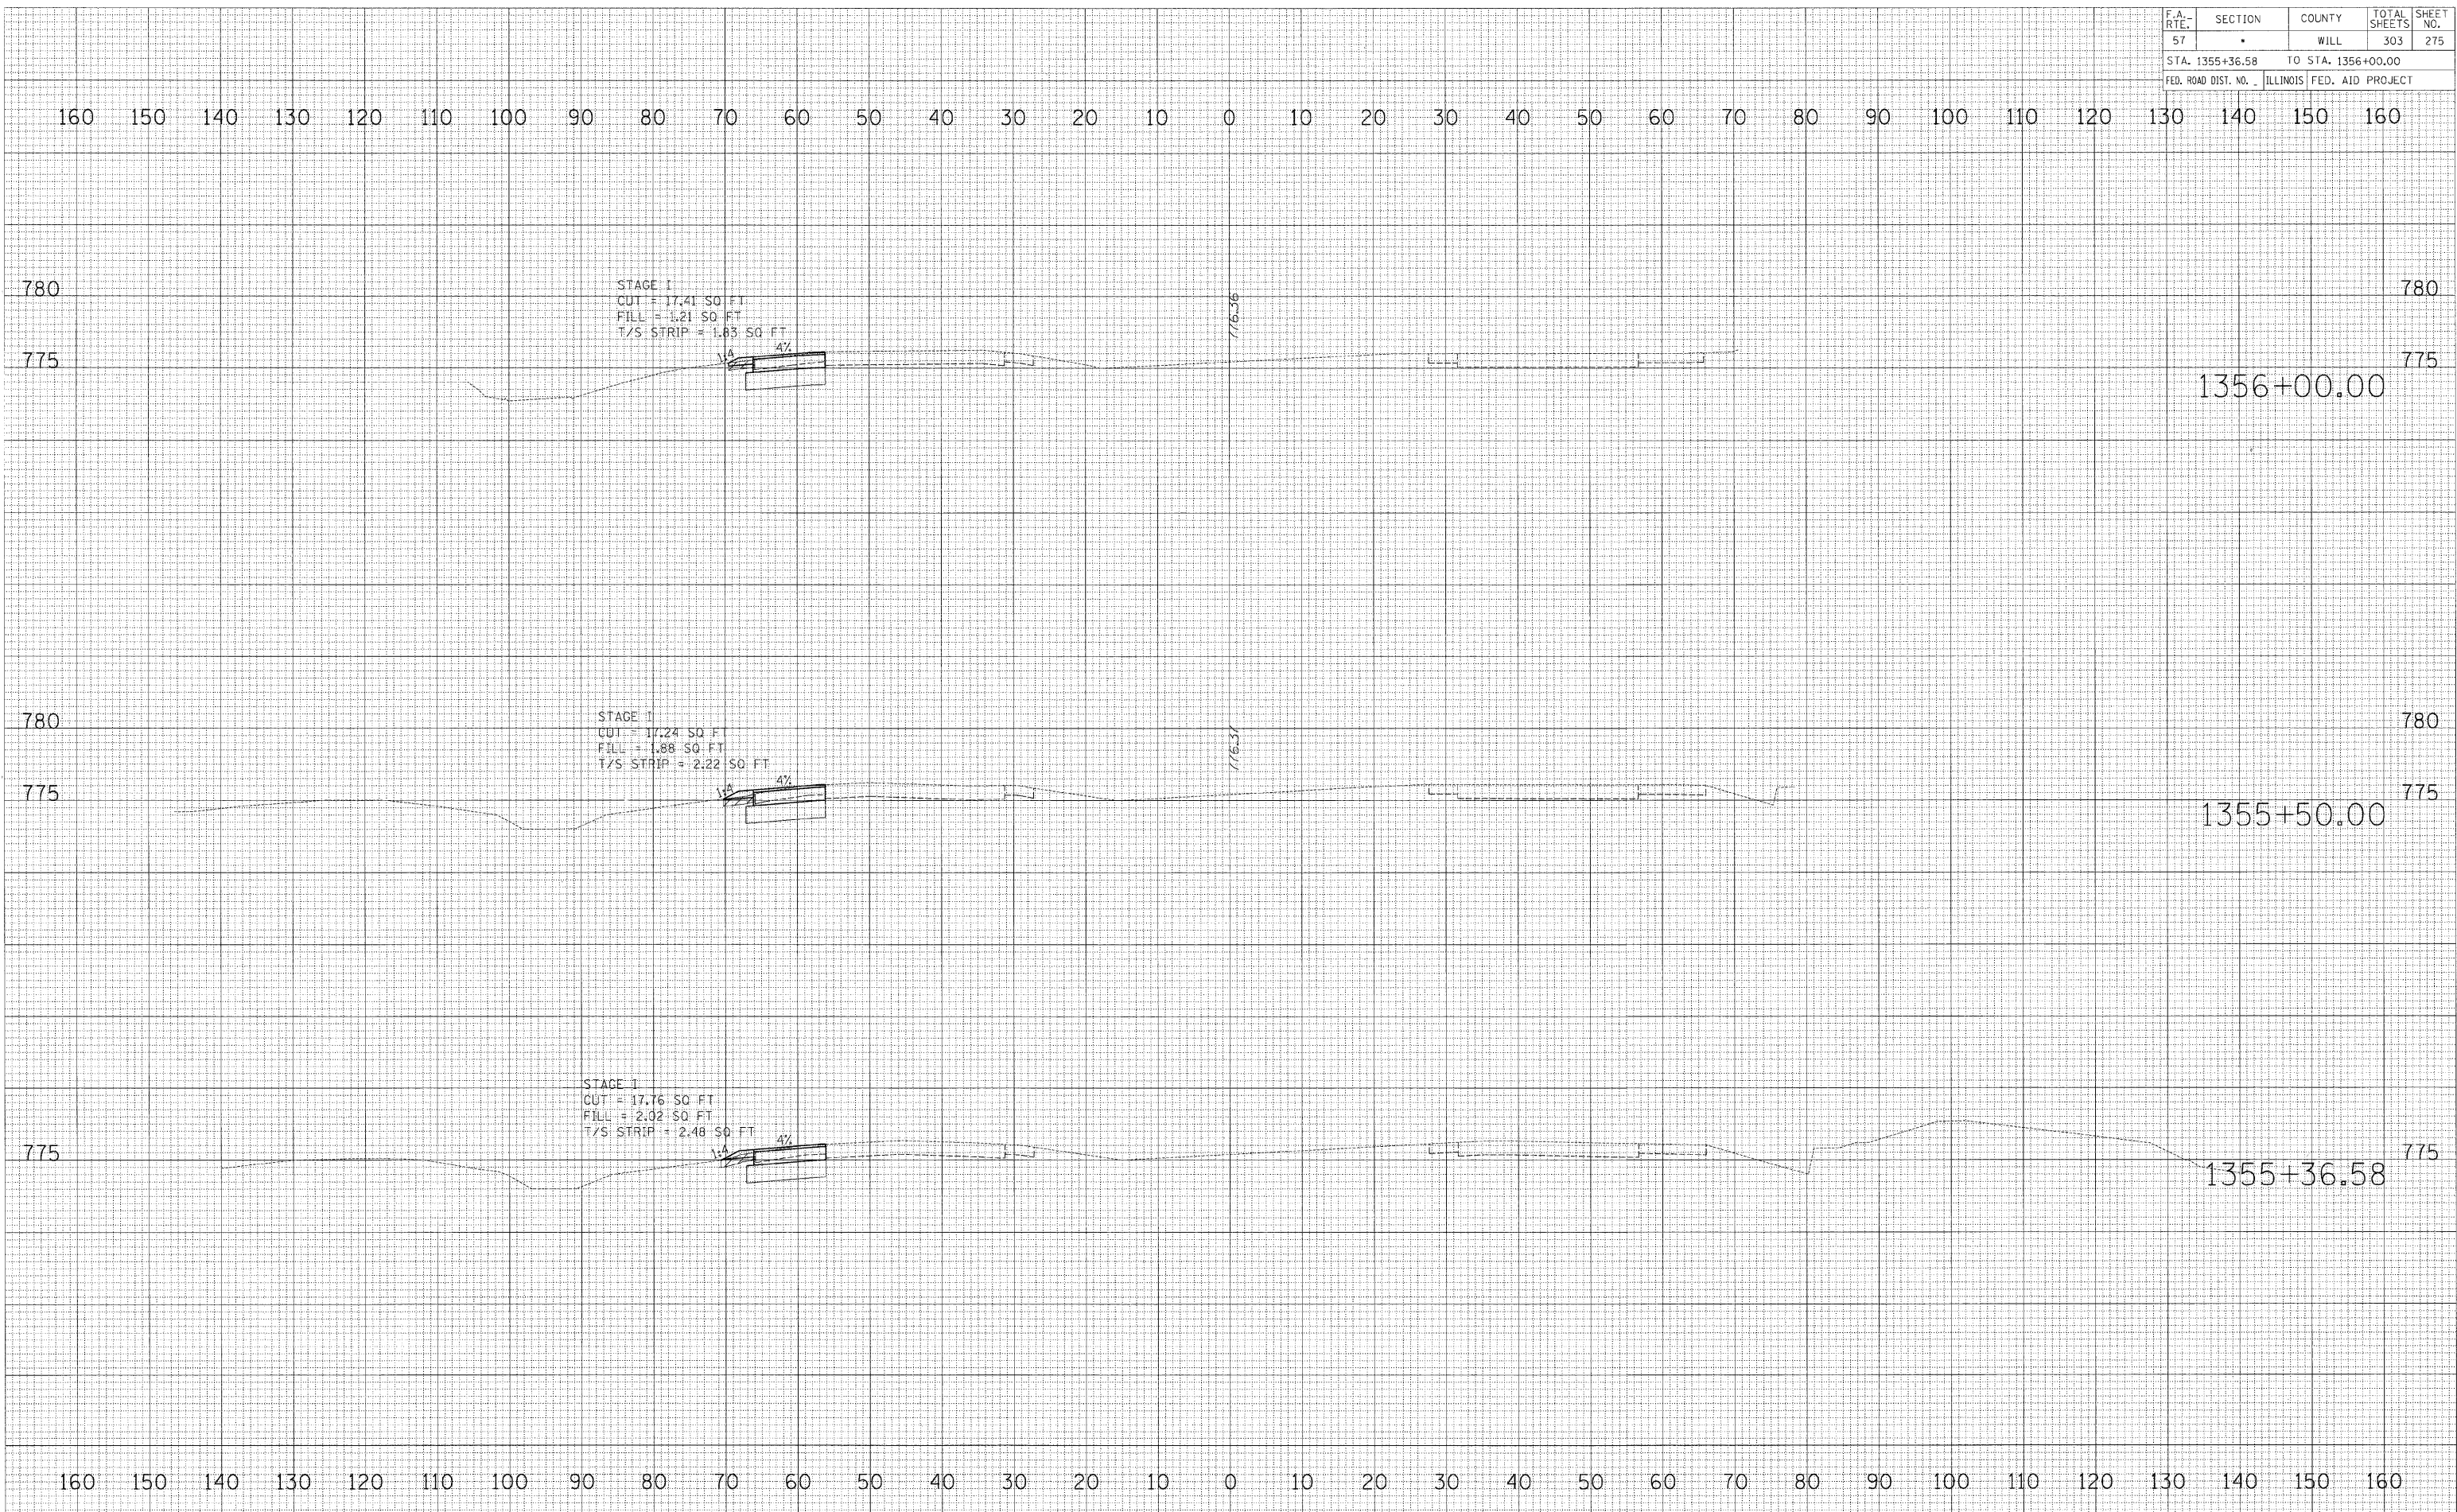

BY: \_\_\_\_\_ DATE: \_\_\_\_\_

FINAL SURVEY SURVEYED \_\_\_\_\_

NOTE BOOK PLOTTED \_\_\_\_\_

NO. AREAS CHECKED \_\_\_\_\_

BY: \_\_\_\_\_ DATE: \_\_\_\_\_

ORIGINAL SURVEY SURVEYED \_\_\_\_\_

NOTE BOOK PLOTTED \_\_\_\_\_

NO. AREAS CHECKED \_\_\_\_\_