


F.A.-RTE.	SECTION	COUNTY	TOTAL SHEETS	SHEET NO.
57		WILL	303	276
STA. 1356+50.00		TO STA. 1357+50.00		
FED. ROAD DIST. NO. ILLINOIS FED. AID PROJECT				

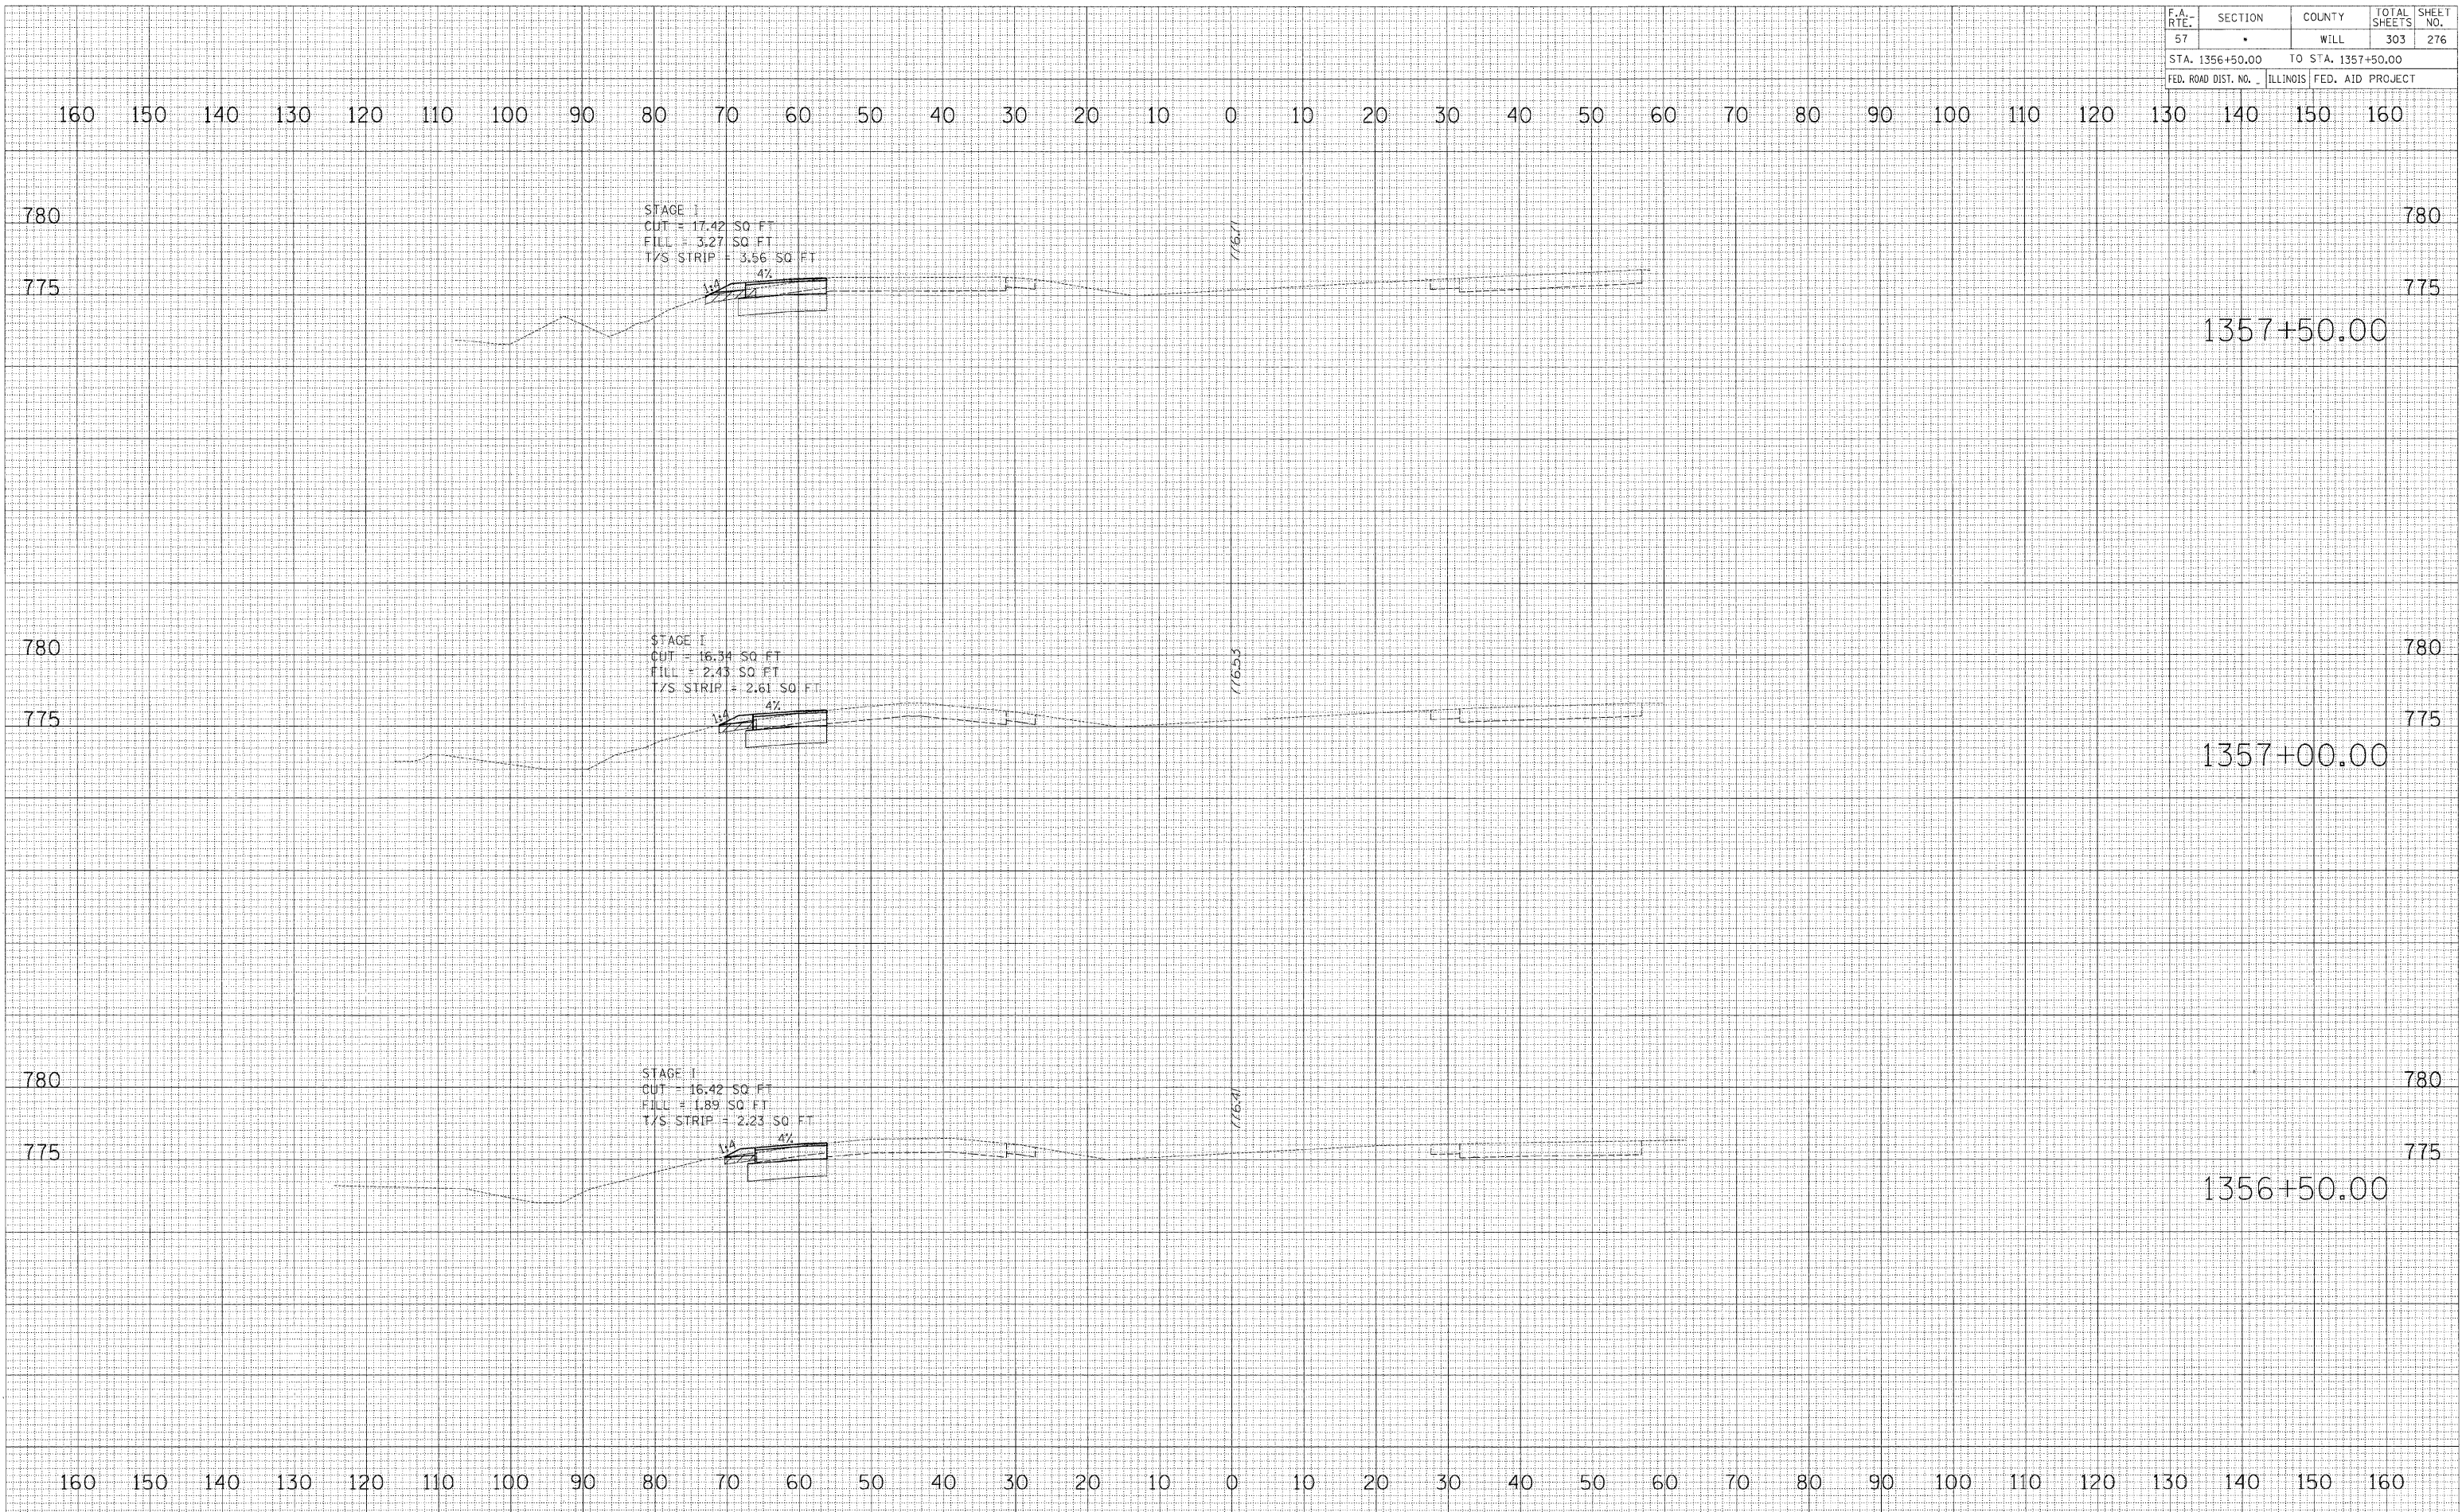

BY _____ DATE _____
 SURVEYED _____
 PLOTTED _____
 NOTE BOOK _____
 AREAS CHECKED _____
 NO. _____

BY _____ DATE _____
 SURVEYED _____
 PLOTTED _____
 NOTE BOOK _____
 AREAS CHECKED _____
 NO. _____