


F.A. RTE.	SECTION	COUNTY	TOTAL SHEETS	SHEET NO.
57		WILL	303	279
STA. 1360+50.00		TO STA. 1361+00.00		
FED. ROAD DIST. NO.		ILLINOIS FED. AID PROJECT		

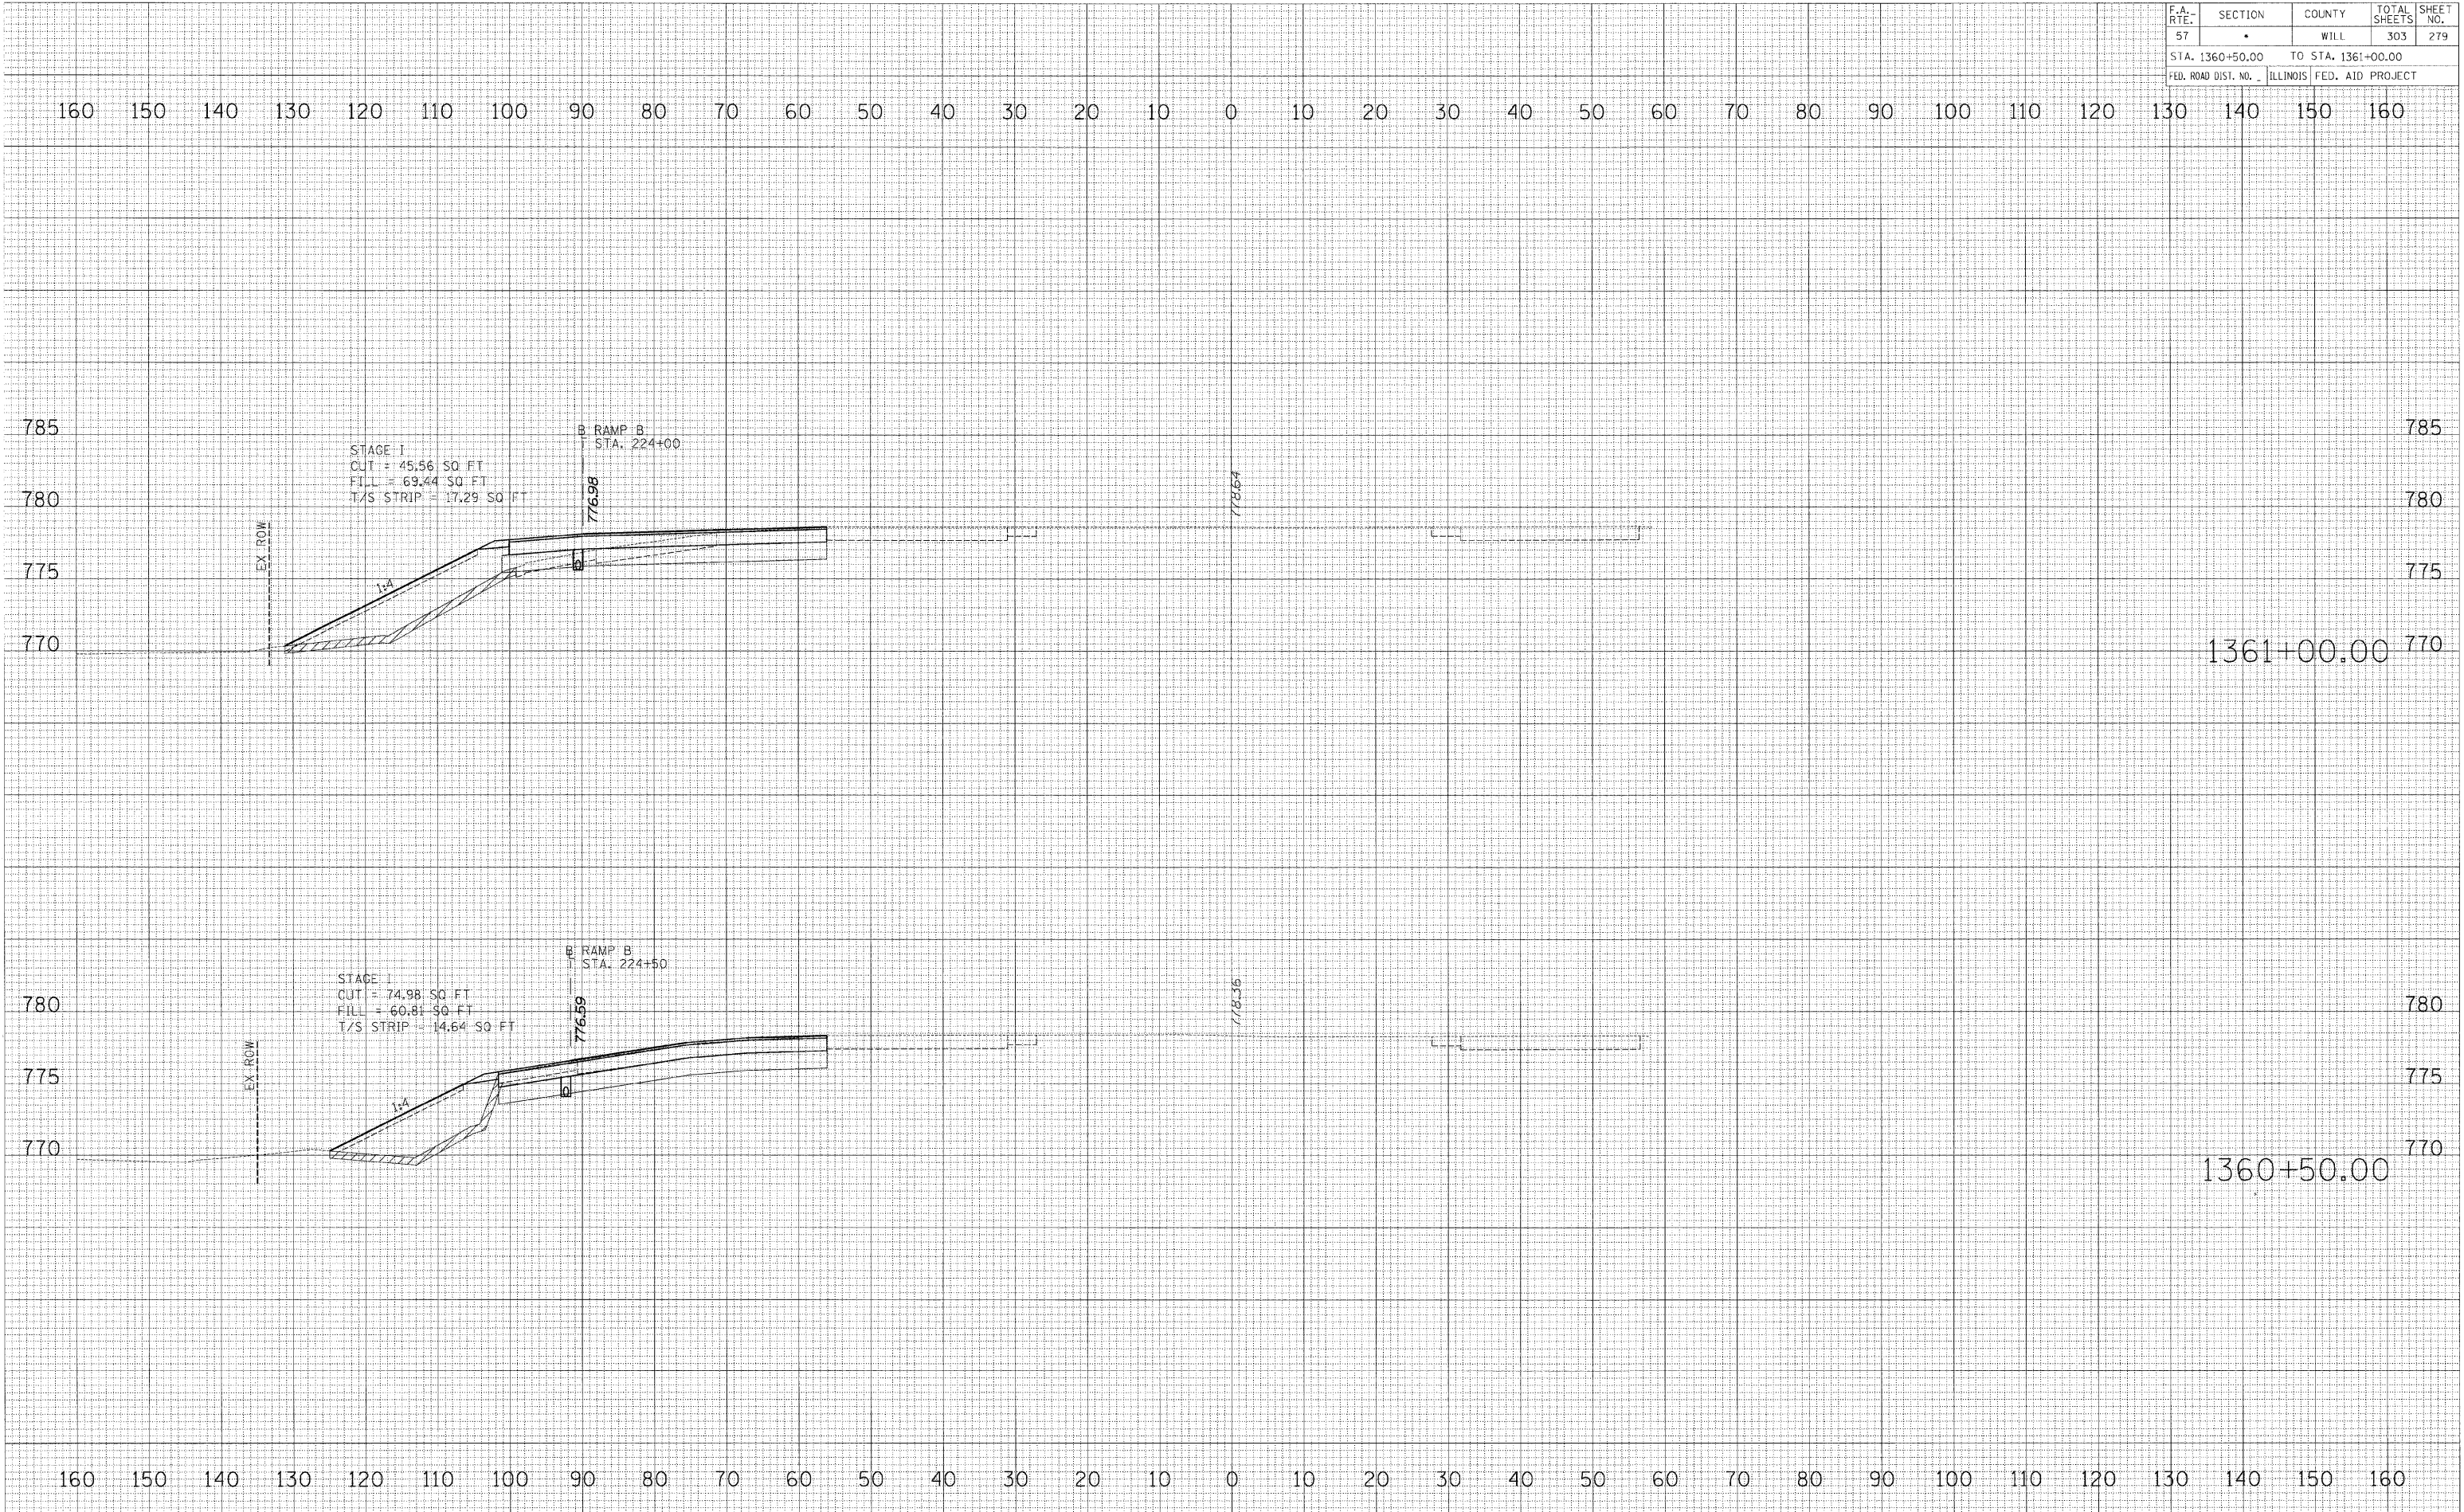

DATE	
BY	
FINAL SURVEY	
PLOTTED	
NOTE BOOK	
AREAS CHECKED	
NO.	

DATE	
BY	
ORIGINAL SURVEY	
PLOTTED	
NOTE BOOK	
AREAS CHECKED	
NO.	