
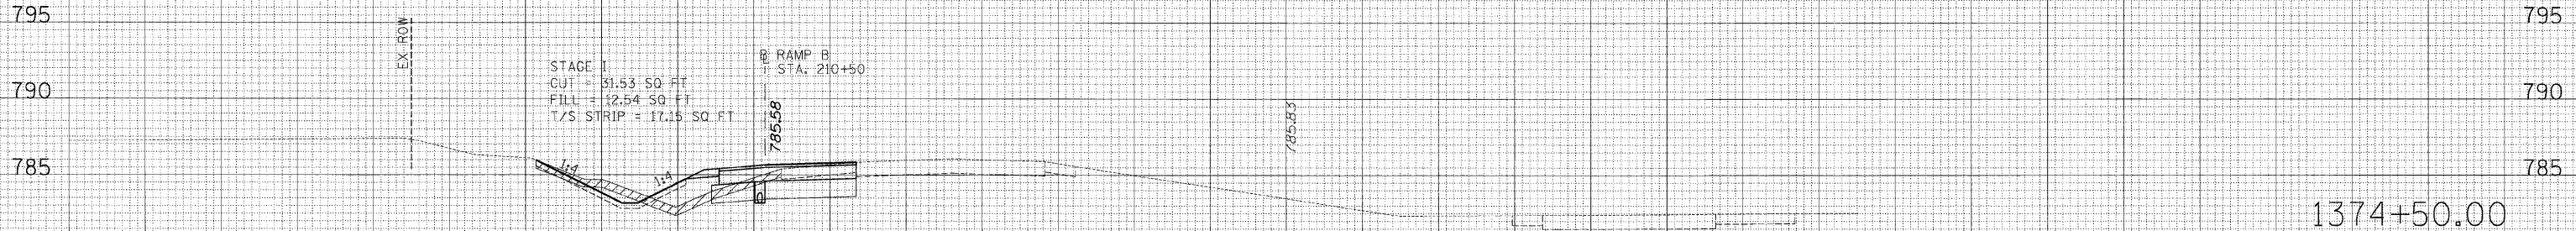


F.A. RTE.	SECTION	COUNTY	TOTAL SHEETS	SHEET NO.
57		WILL	303	293
STA. 1374+50.00		TO STA. 1375+00.00		
FED. ROAD DIST. NO. ILLINOIS FED. AID PROJECT				

160 150 140 130 120 110 100 90 80 70 60 50 40 30 20 10 0 10 20 30 40 50 60 70 80 90 100 110 120 130 140 150 160

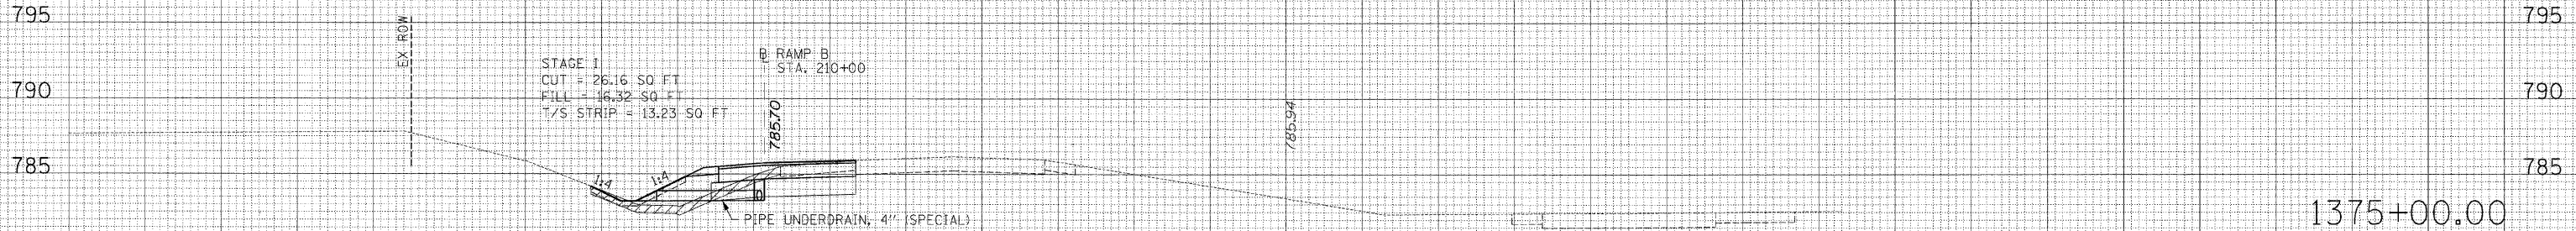

160 150 140 130 120 110 100 90 80 70 60 50 40 30 20 10 0 10 20 30 40 50 60 70 80 90 100 110 120 130 140 150 160

FINAL SURVEY	SURVEYED	DATE
NO. _____	PLOTTED	_____
_____	TEMP. DATE	_____
_____	AREAS CHECKED	_____

ORIGINAL SURVEY	SURVEYED	DATE
NO. _____	PLOTTED	_____
_____	TEMP. DATE	_____
_____	AREAS CHECKED	_____