




WASHINGTON STREET
STA 427+95.00 TO STA 468+25.00
EXISTING TYPICAL SECTION

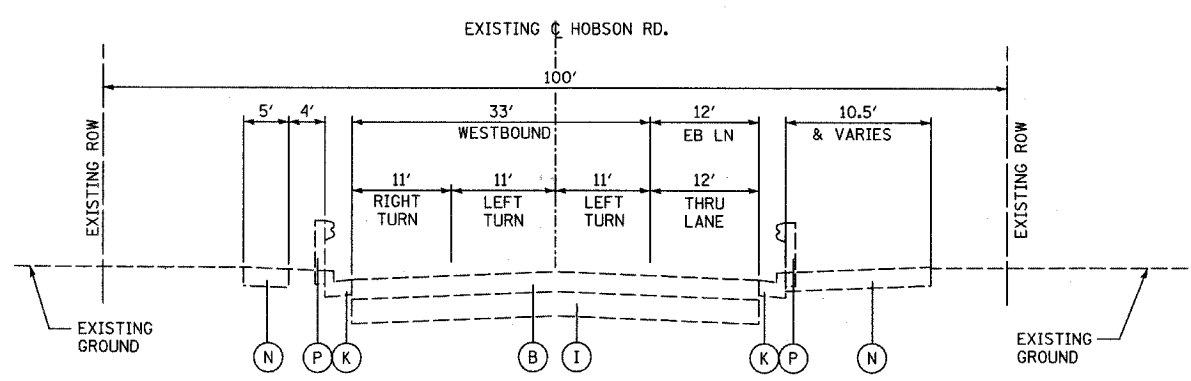


HOBSON ROAD
STA 700+00.00 TO STA 702+24.28
EXISTING TYPICAL SECTION

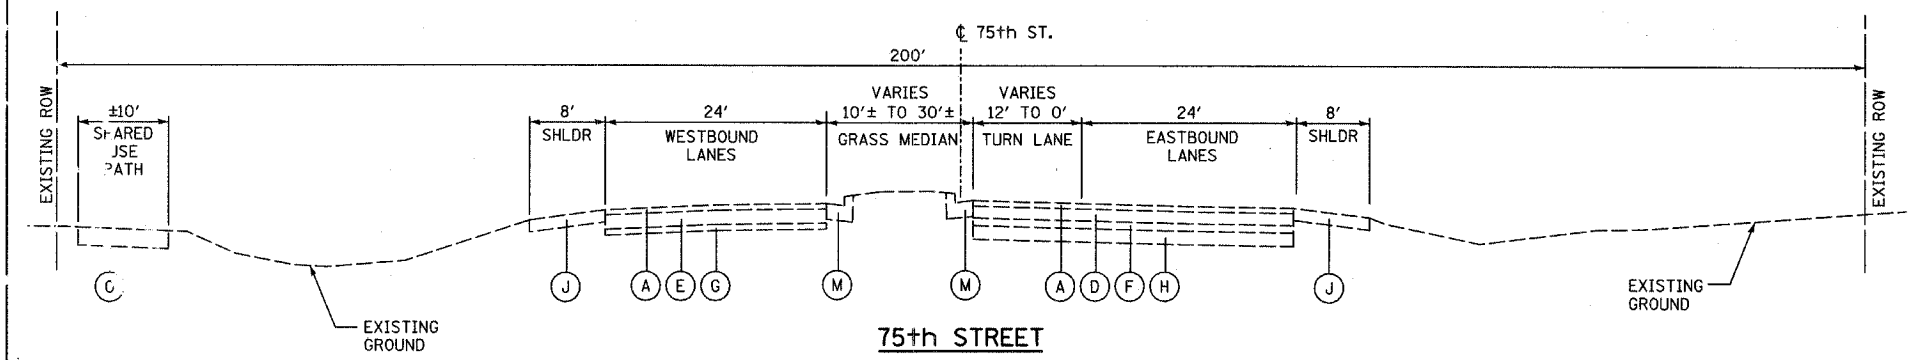

75th STREET
STA 128+00 TO STA 141+00±
EXISTING TYPICAL SECTION

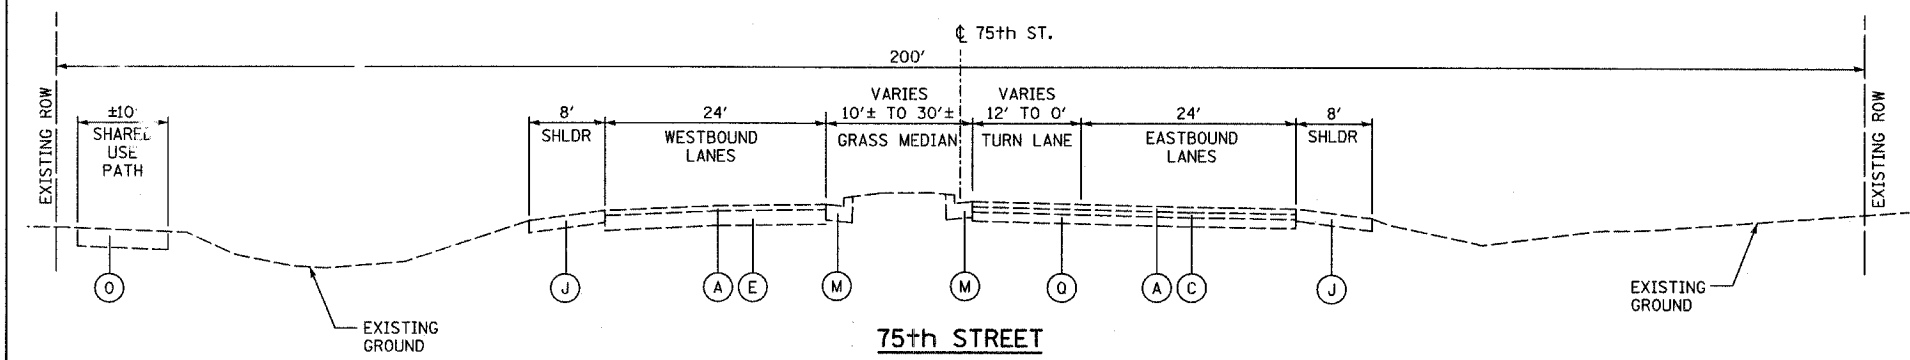

75th STREET
STA 141+00± TO STA 149+43±
EXISTING TYPICAL SECTION

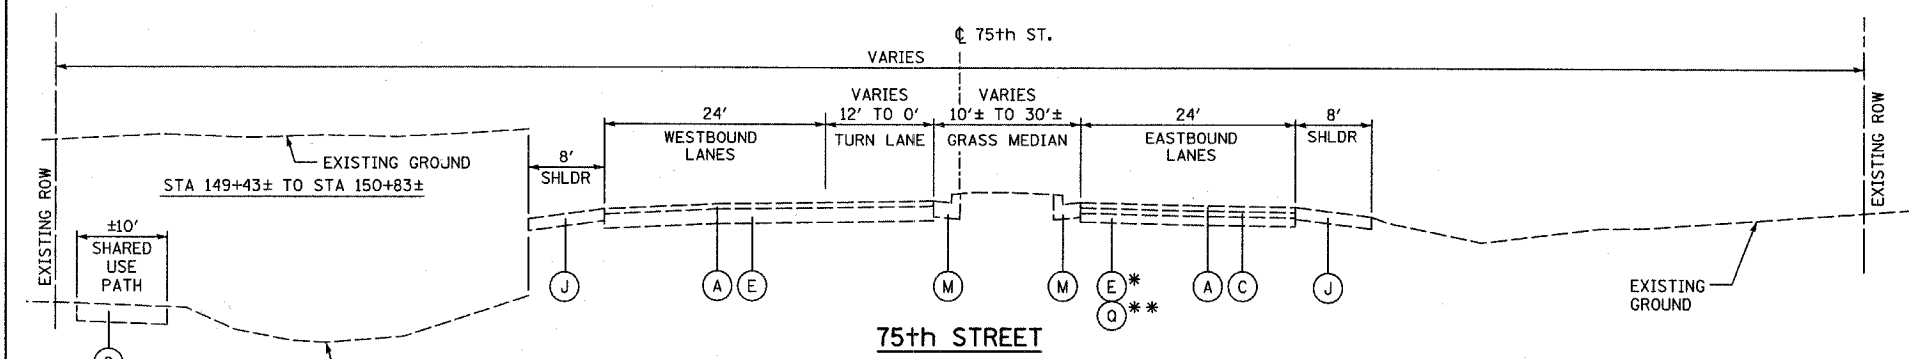

75th STREET
STA 149+43± TO STA 165+06
EXISTING TYPICAL SECTION

* STA. 149+43 TO STA. 153+50
 ** STA. 153+50 TO STA. 165+00

- LEGEND:**
- EXISTING:
- (A) 3 1/2"± HOT-MIX ASPHALT CONCRETE
 - (B) 13"± HOT-MIX ASPHALT CONCRETE
 - (C) 3 1/2"± BITUMINOUS AGGREGATE MIX
 - (D) 8"± BITUMINOUS AGGREGATE MIX
 - (E) 9 1/2"± PORTLAND CEMENT CONCRETE
 - (F) 5"± BITUMINOUS ASPHALT
 - (G) 4"± AGGREGATE SUBBASE
 - (H) 9"± AGGREGATE SUBBASE
 - (I) 16"± AGGREGATE SUBBASE
 - (J) HOT-MIX ASPHALT SHOULDER
 - (K) CURB AND GUTTER (TYPE B-6.24)
 - (L) CURB AND GUTTER (TYPE B-6.18)
 - (M) CURB AND GUTTER (TYPE B-6.06)
 - (N) SIDEWALK (10" HMA)
 - (O) TRAIL (6"± AGGREGATE BASE)
 - (P) GUARDRAIL
 - (Q) HOT-MIX ASPHALT PAVEMENT

REVISIONS	
NAME	DATE

INTERSECTION IMPROVEMENT
WASHINGTON STREET - 75th STREET
EXISTING TYPICAL SECTIONS
WASHINGTON ST., 75th ST.
HOBSON RD.
 SHEET 1 OF 11

CONSULTANT
TYLIN INTERNATIONAL

City of **Naperville**

DRAWN: _____ SHEET NO. _____
 CHECKED: _____
 APPROVED: _____
 DATE: APRIL 11, 2008
 SCALE: NONE
 JOB NO.: P-91-494-00 PROJECT NO.: M-CMM-7003 (985)

4/11/2008 10:12:45 AM