



F.A.U. RTE.	SECTION	COUNTY	TOTAL SHEETS	SHEET NO.
2552	00-00114-00-PV	DuPAGE	563	49
STA.	TO STA.			
FED. ROAD DIST. NO.	ILLINOIS	FED. AID PROJECT		
CONTRACT NO. 63024				

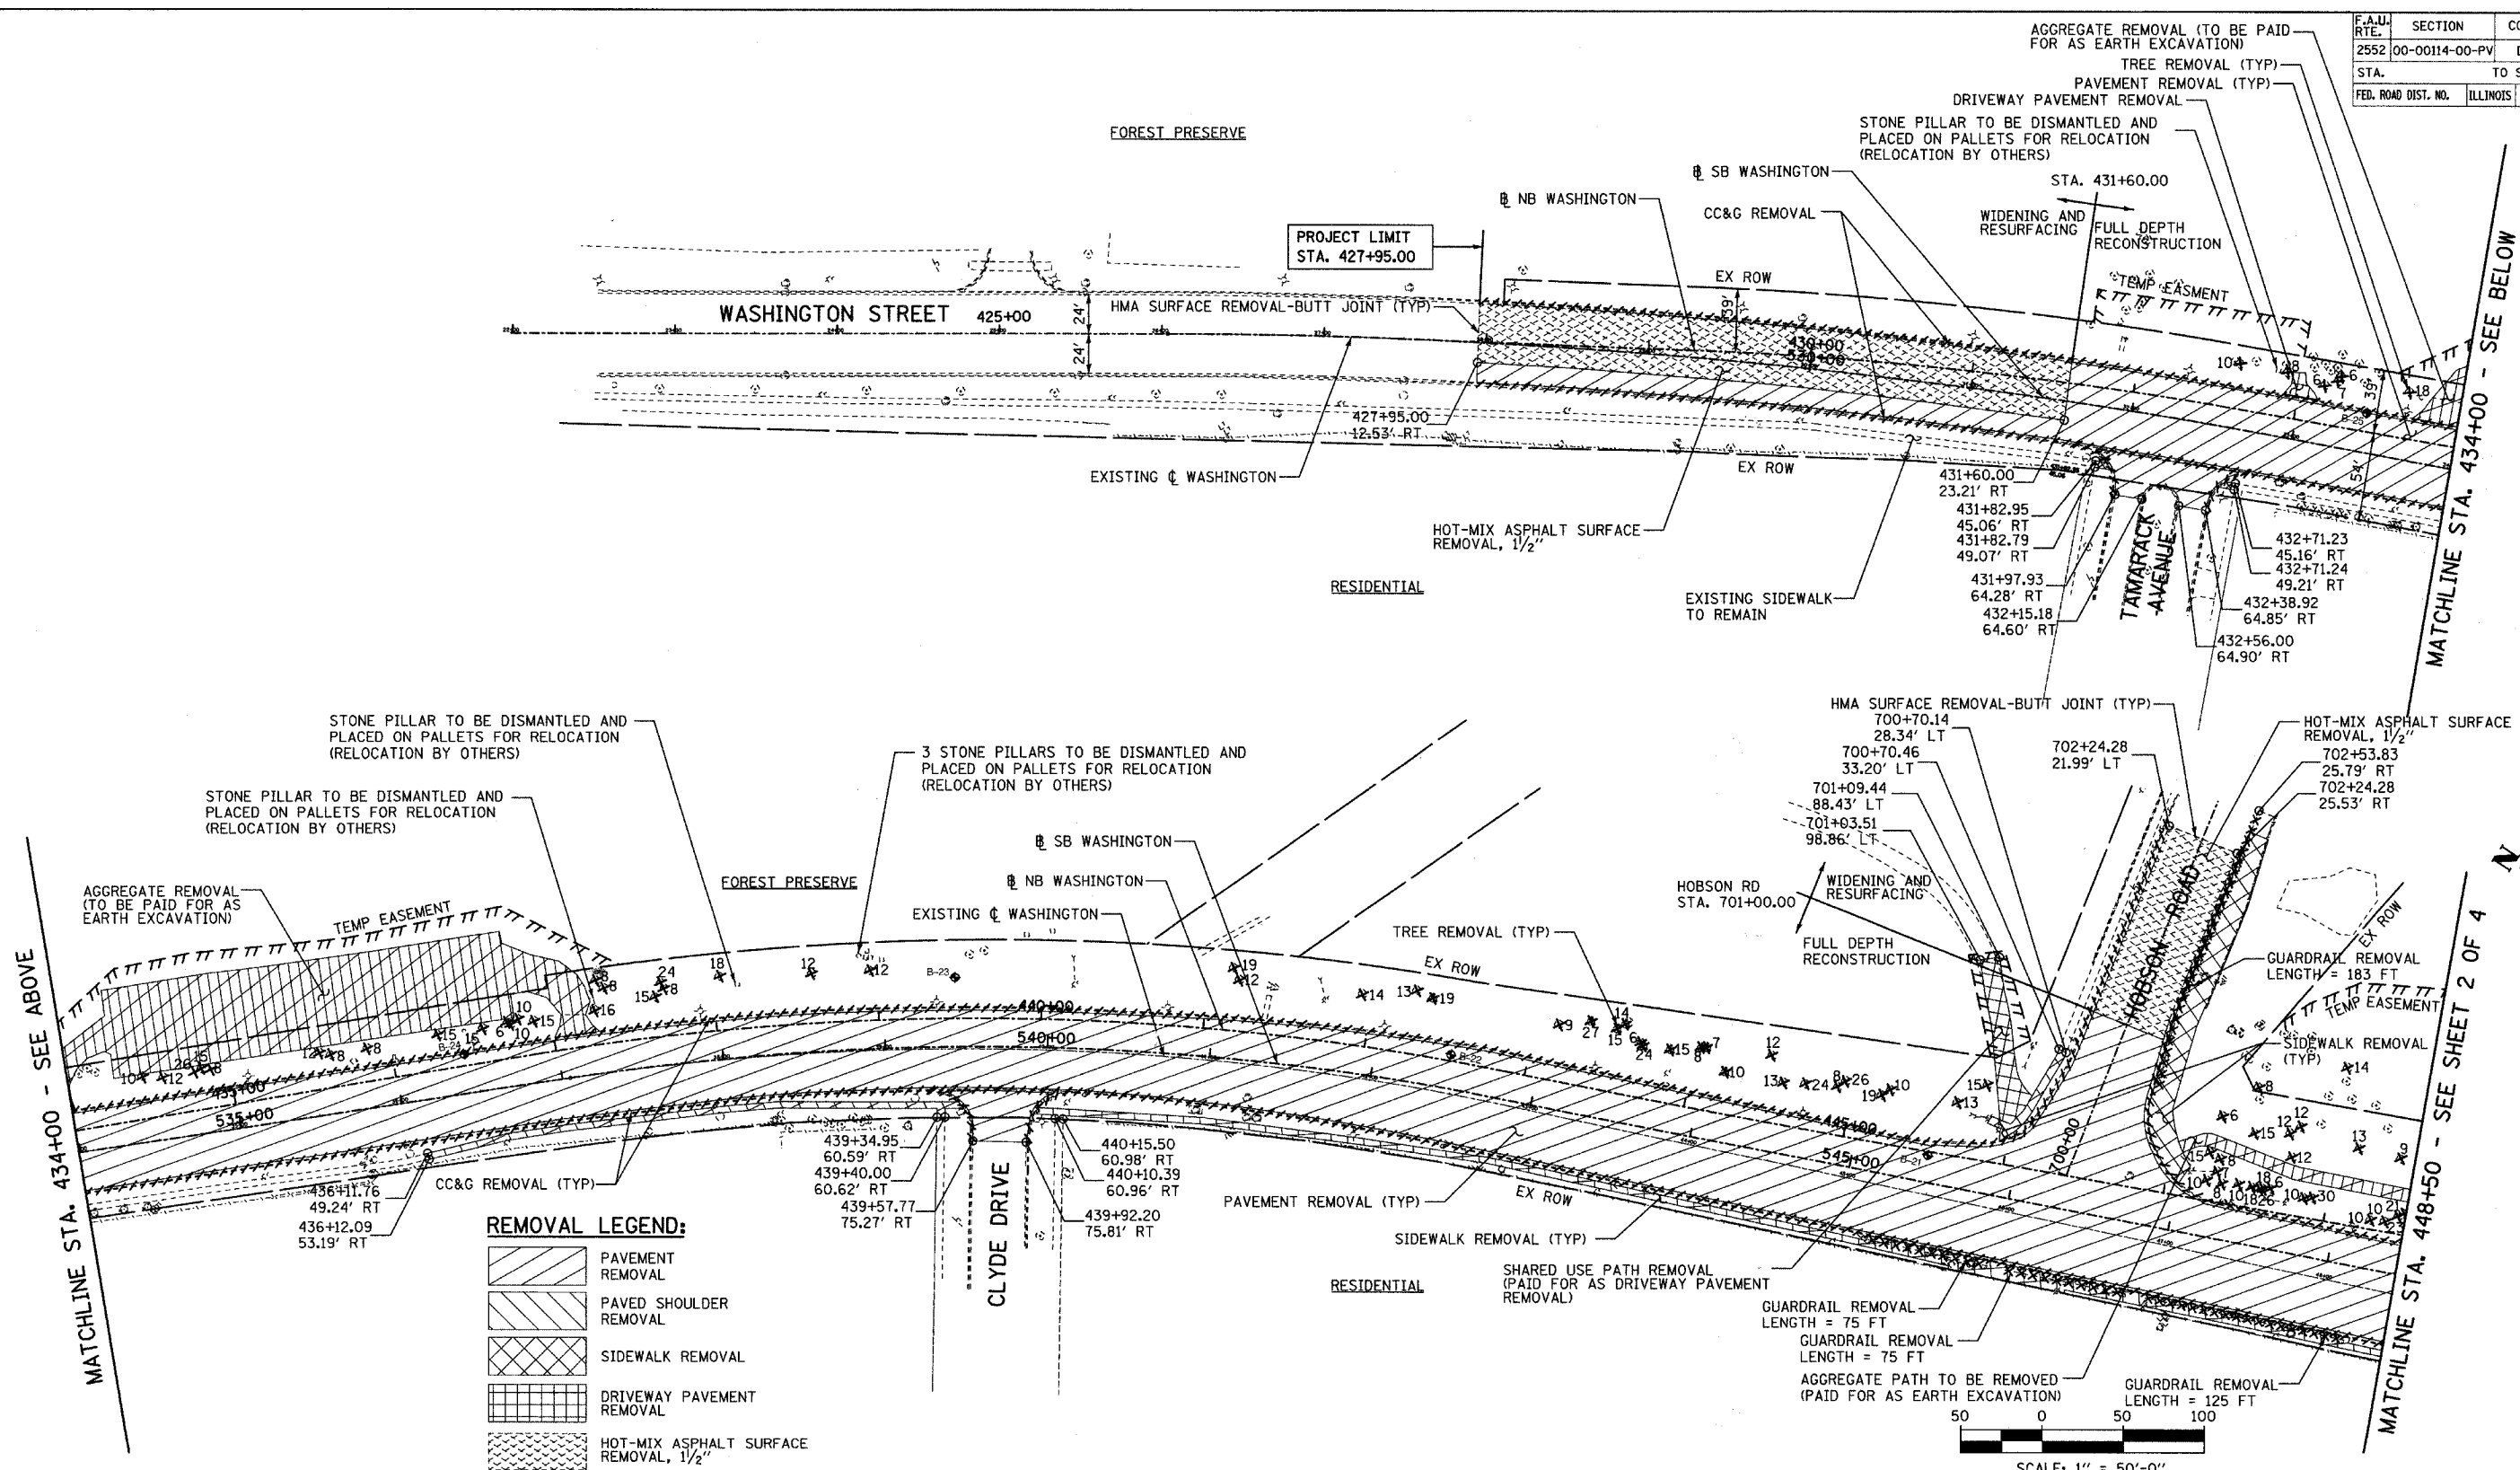

REMOVAL LEGEND:

	PAVEMENT REMOVAL
	PAVED SHOULDER REMOVAL
	SIDEWALK REMOVAL
	DRIVEWAY PAVEMENT REMOVAL
	HOT-MIX ASPHALT SURFACE REMOVAL, 1/2"
	AGGREGATE REMOVAL (TO BE PAID FOR AS EARTH EXCAVATION)
	COMB CONC CURB & GUTTER REMOVAL
	GUARDRAIL REMOVAL
	CHAIN LINK FENCE REMOVAL
	SOIL BORING LOCATIONS
	TREE REMOVAL (UNITS) (NO UNIT SHOWN = <6)

REMOVAL NOTE:
 ANY RAISED OR RECESSED REFLECTIVE PAVEMENT MARKERS SHALL BE REMOVED PRIOR TO ASPHALT SURFACE REMOVAL. (COST SHALL NOT BE PAID FOR SEPARATELY, BUT INCLUDED IN THE COST OF HOT-MIX ASPHALT SURFACE REMOVAL, 1/2").

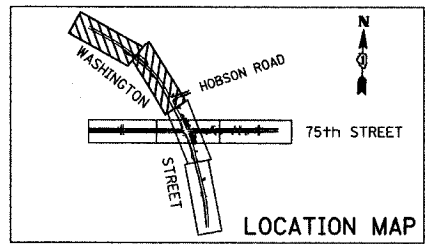

REVISIONS	
NAME	DATE

**INTERSECTION IMPROVEMENT
 WASHINGTON STREET - 75th STREET
 REMOVAL PLAN
 WASHINGTON STREET
 SHEET 1 OF 4
 STA. 427+95 TO STA. 448+50**

CONSULTANT
TYLIN INTERNATIONAL

City of **Naperville**

DRAWN: _____ SHEET NO. _____
 CHECKED: _____
 APPROVED: _____
 DATE: APRIL 11, 2008
 SCALE: _____
 JOB NO.: P-91-494-00 PROJECT NO.: M-CMM-7003 (985)

