
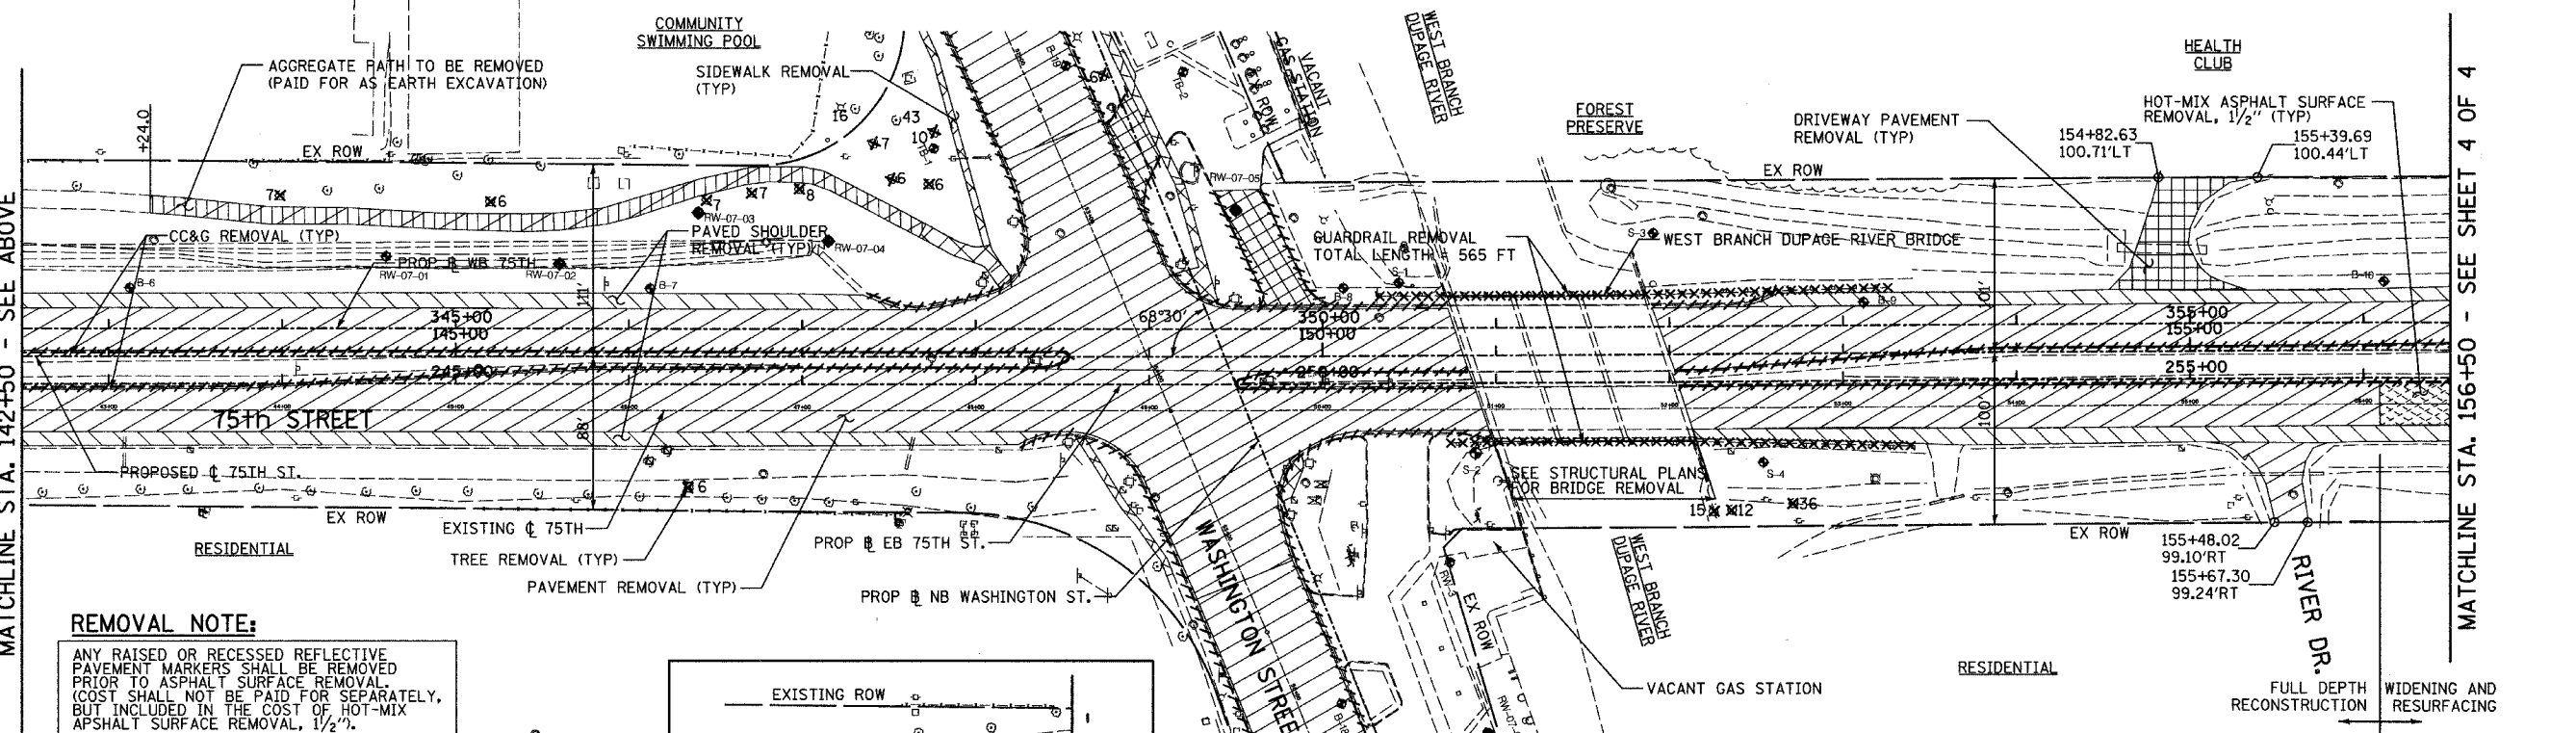





CONTRACT NO. 63024

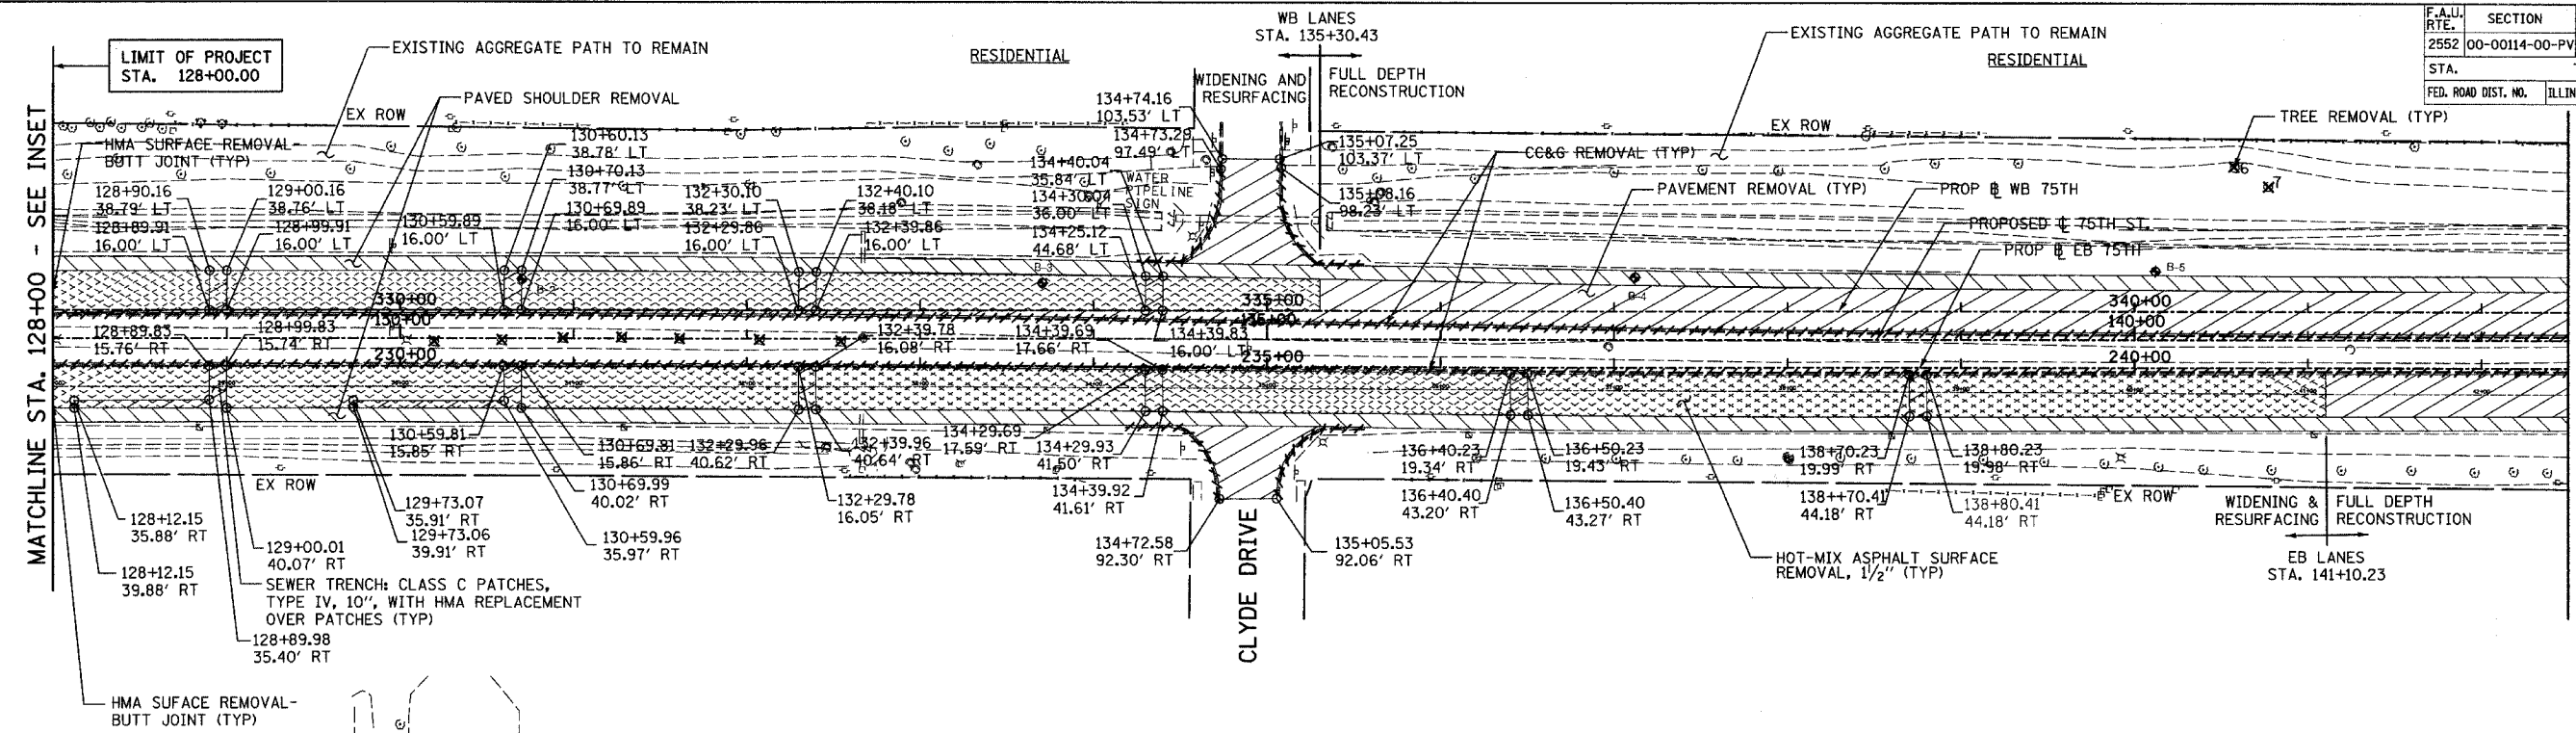

REMOVAL NOTE:
 ANY RAISED OR RECESSED REFLECTIVE PAVEMENT MARKERS SHALL BE REMOVED PRIOR TO ASPHALT SURFACE REMOVAL. COST SHALL NOT BE PAID FOR SEPARATELY, BUT INCLUDED IN THE COST OF HOT-MIX ASPHALT SURFACE REMOVAL, 1/2".

REMOVAL LEGEND:

- | | | | |
|--|---------------------------------------|--|--|
| | PAVEMENT REMOVAL | | AGGREGATE REMOVAL (TO BE PAID FOR AS EARTH EXCAVATION) |
| | PAVED SHOULDER REMOVAL | | COMB CONC CURB & GUTTER REMOVAL |
| | SIDEWALK REMOVAL | | GUARDRAIL REMOVAL |
| | DRIVEWAY PAVEMENT REMOVAL | | CHAIN LINK FENCE REMOVAL |
| | HOT-MIX ASPHALT SURFACE REMOVAL, 1/2" | | SOIL BORING LOCATIONS |
| | | | TREE REMOVAL (UNITS) (NO UNIT SHOWN = <6) |

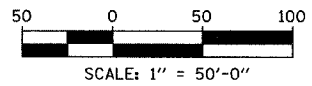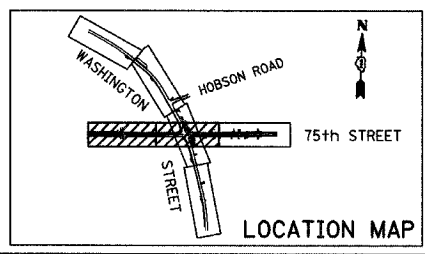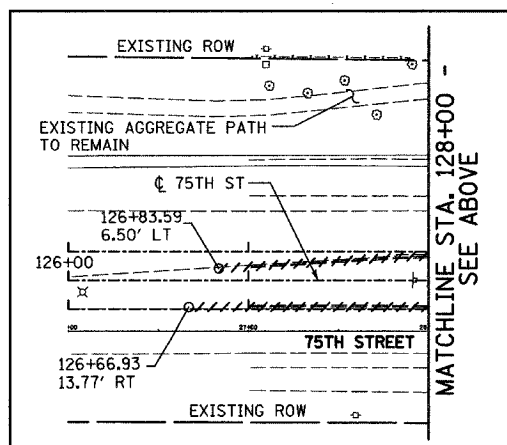

REVISIONS	
NAME	DATE

INTERSECTION IMPROVEMENT
 WASHINGTON STREET - 75th STREET
 REMOVAL PLAN
 75th STREET
 SHEET 3 OF 4
 STA. 128+00 TO STA. 156+50

City of **Naperville**

DRAWN: _____ SHEET NO. _____
 CHECKED: _____
 APPROVED: _____
 DATE: APRIL 11, 2008
 SCALE: _____
 JOB NO.: P-91-494-00 PROJECT NO.: M-CMN-7003 (985)

CONSULTANT: **TYLIN INTERNATIONAL**