
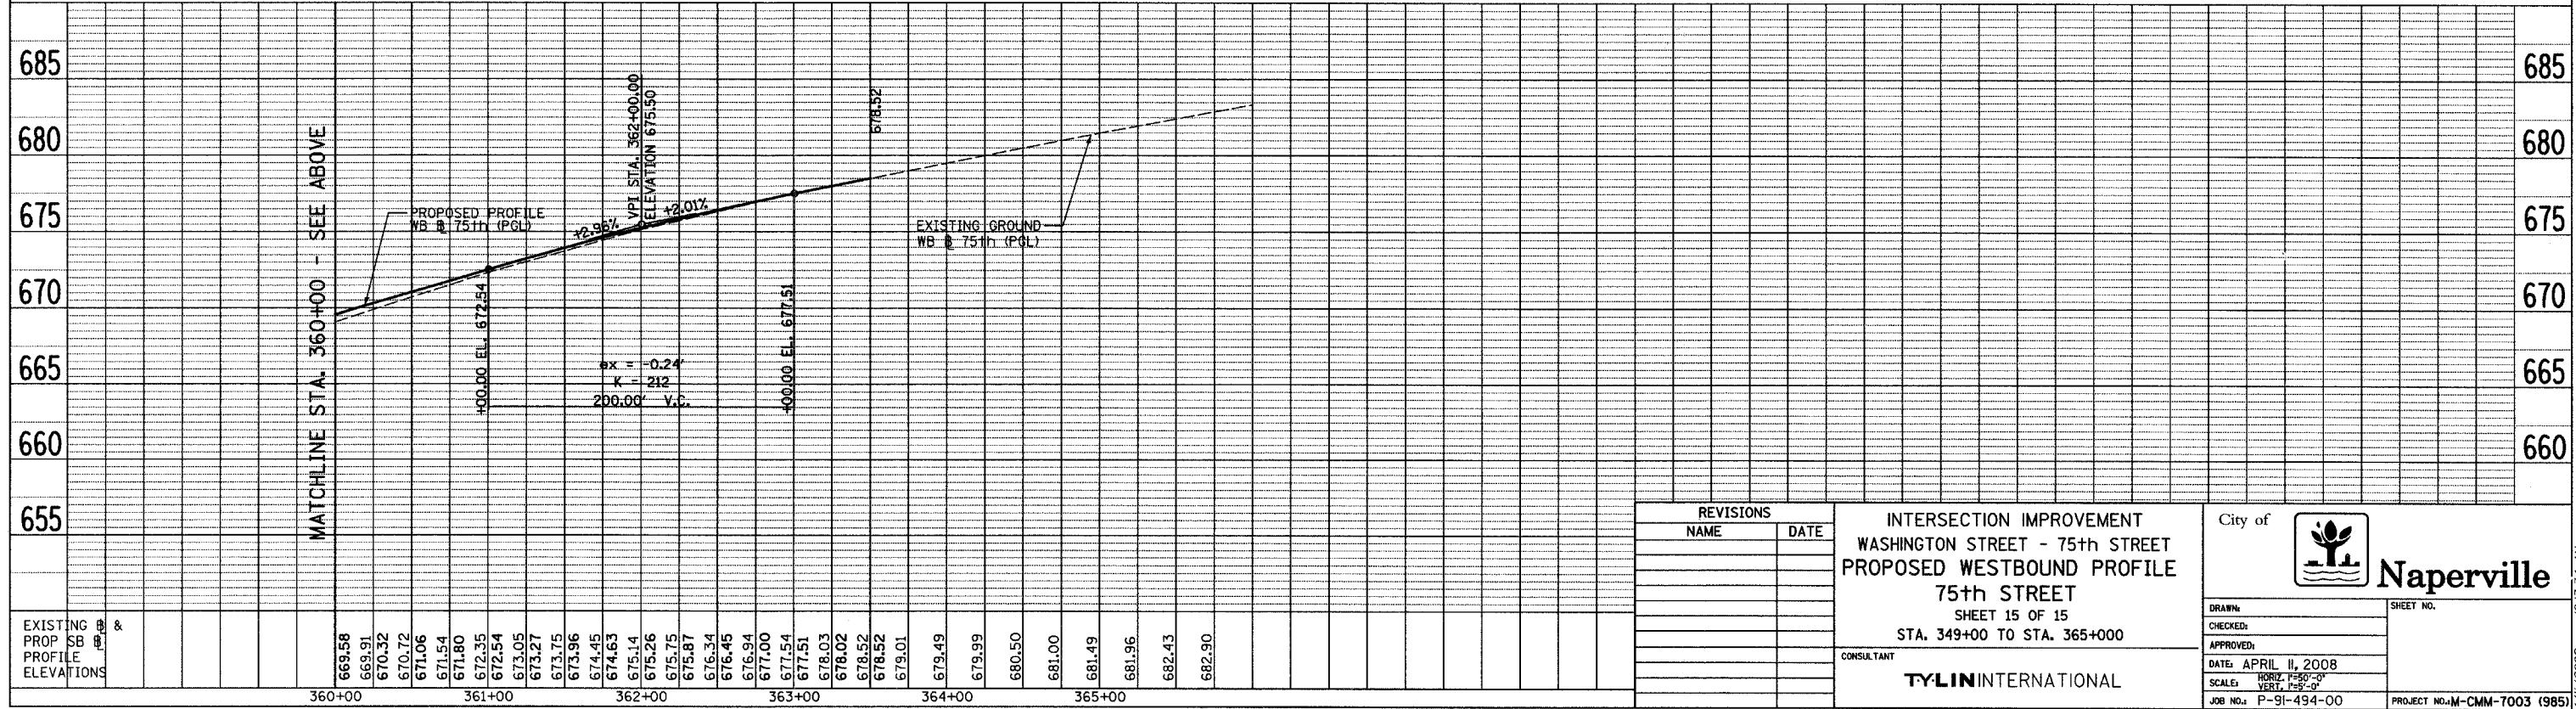
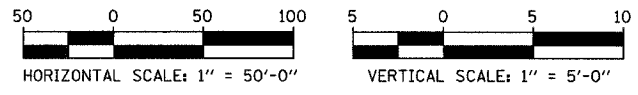
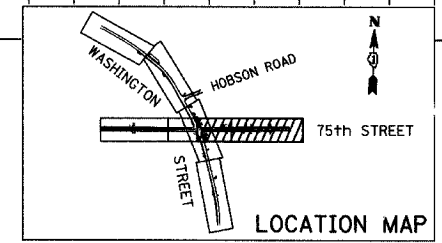


F.A.U. R.T.E.	SECTION	COUNTY	TOTAL SHEETS	SHEET NO.
2552	00-00114-00-PV	DuPAGE	563	658
STA.	TO STA.			
FED. ROAD DIST. NO.	ILLINOIS FED. AID PROJECT			
CONTRACT NO. 63024				

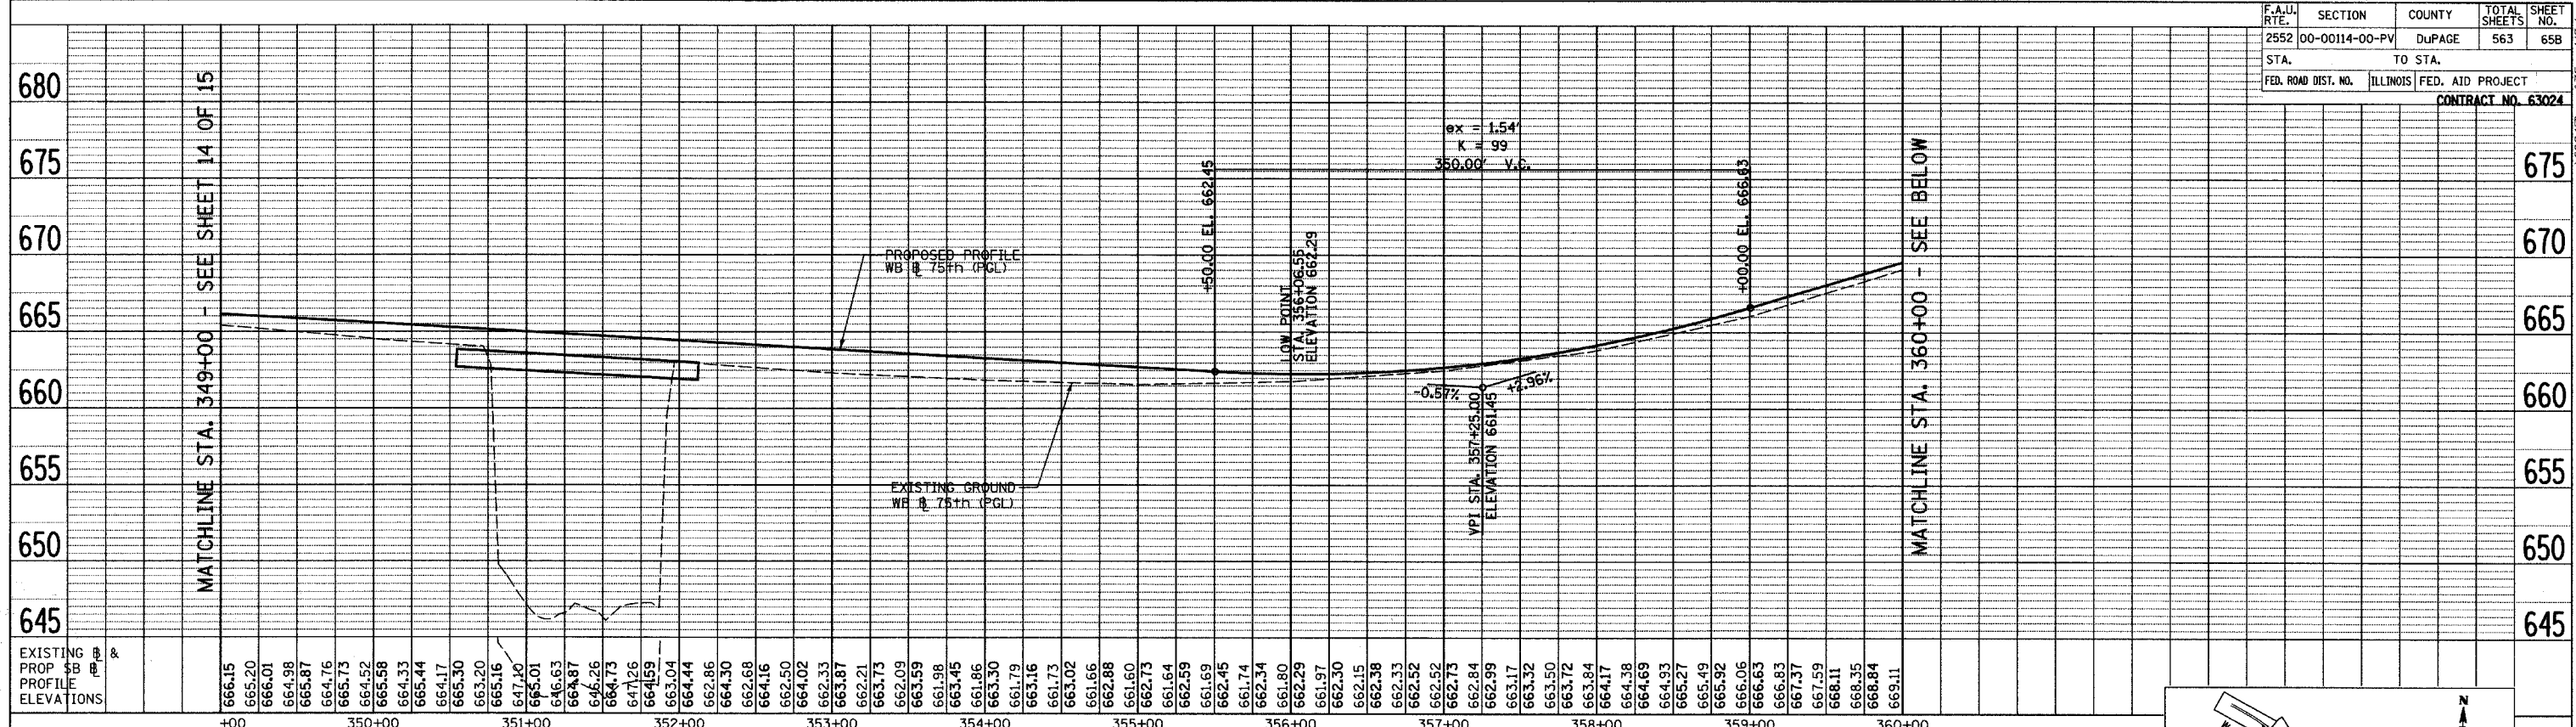

REVISIONS	
NAME	DATE

INTERSECTION IMPROVEMENT
WASHINGTON STREET - 75th STREET
PROPOSED WESTBOUND PROFILE
75th STREET
 SHEET 15 OF 15
 STA. 349+00 TO STA. 365+000
 CONSULTANT
TYLIN INTERNATIONAL

City of

Naperville

DRAWN:	SHEET NO.
CHECKED:	
APPROVED:	
DATE: APRIL 11, 2008	
SCALE: HORIZ. 1" = 50'-0"	
VERT. 1" = 5'-0"	
JOB NO.: P-91-494-00	PROJECT NO.: M-CMM-7003 (985)