
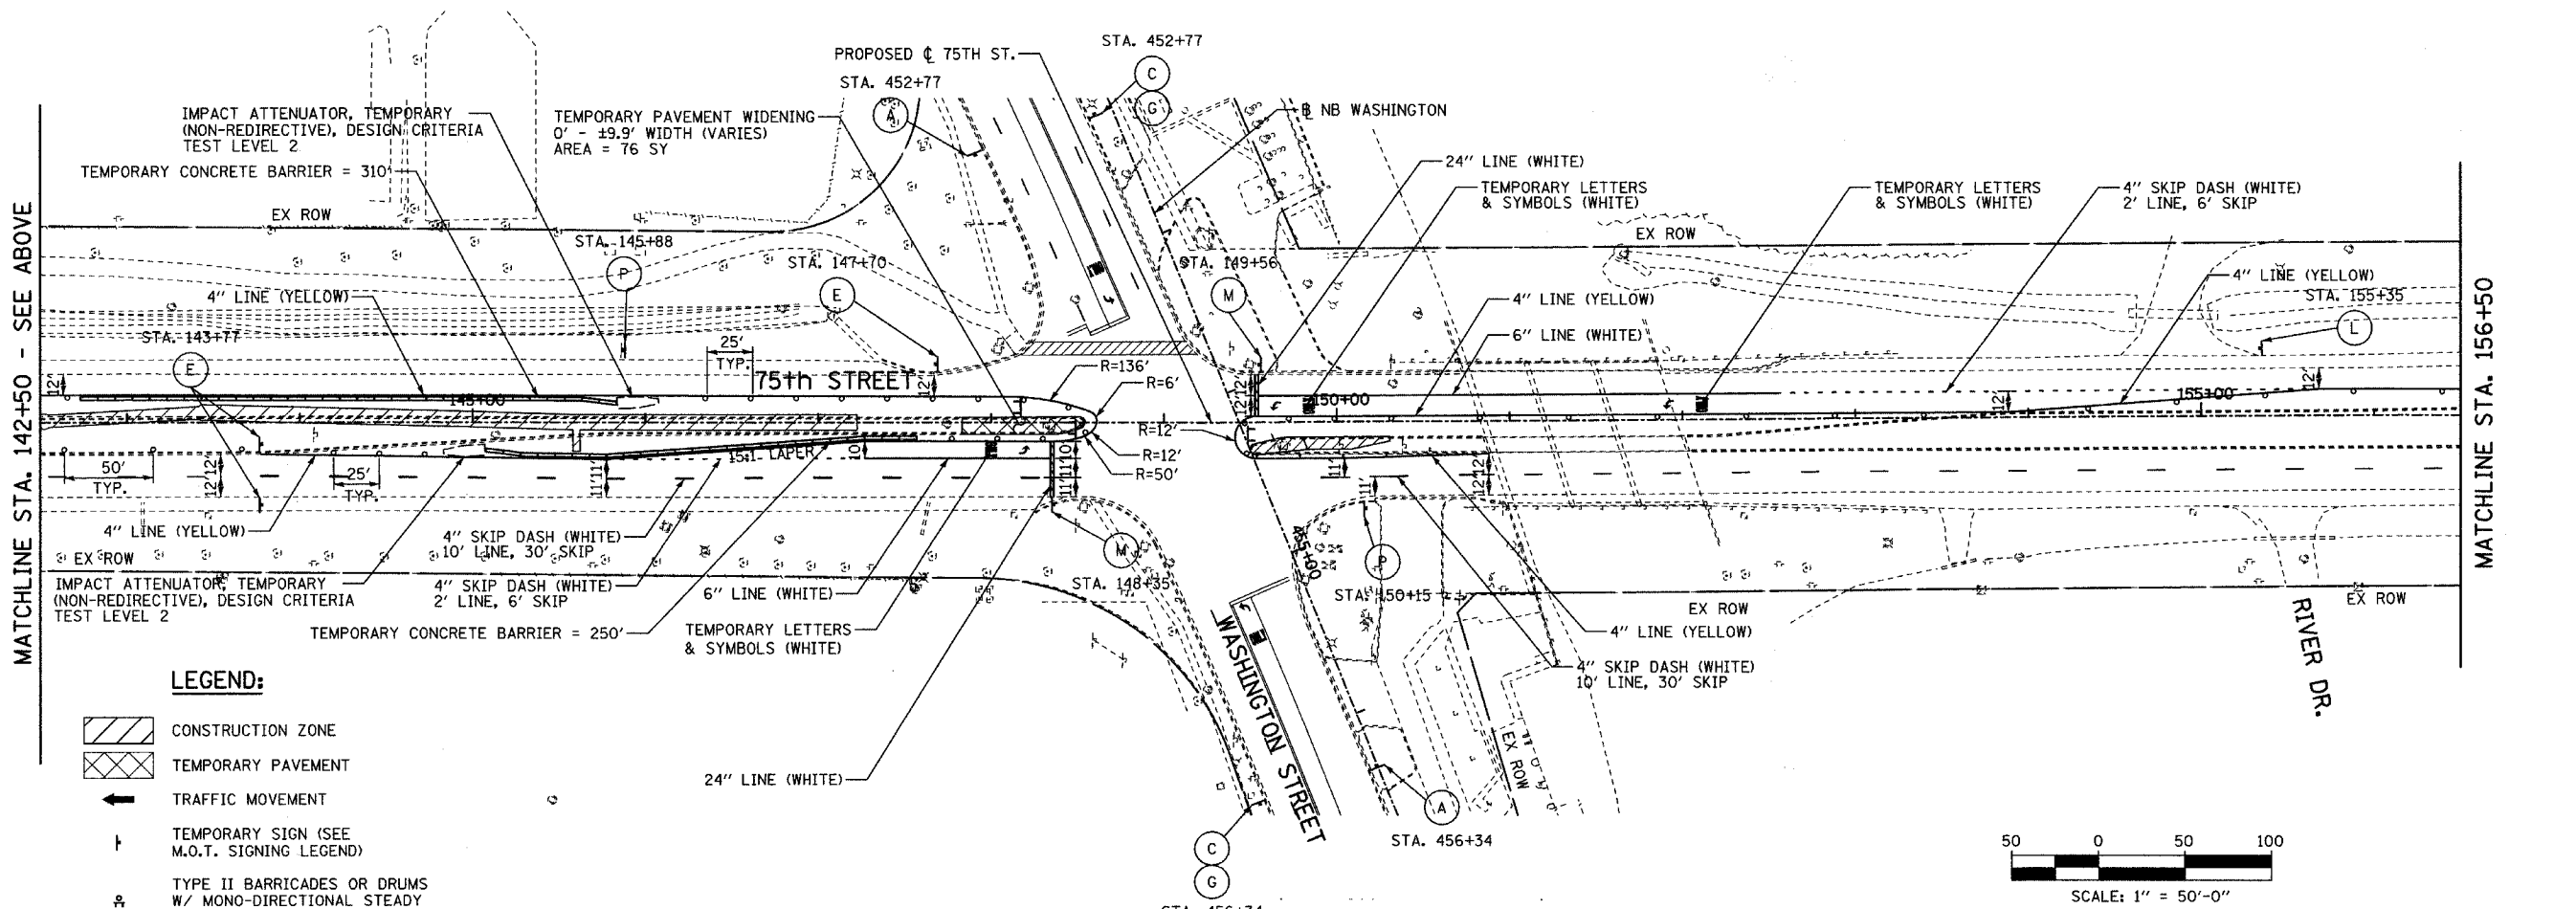


CONTRACT NO. 63024

MATCHLINE STA. 142+50 - SEE BELOW


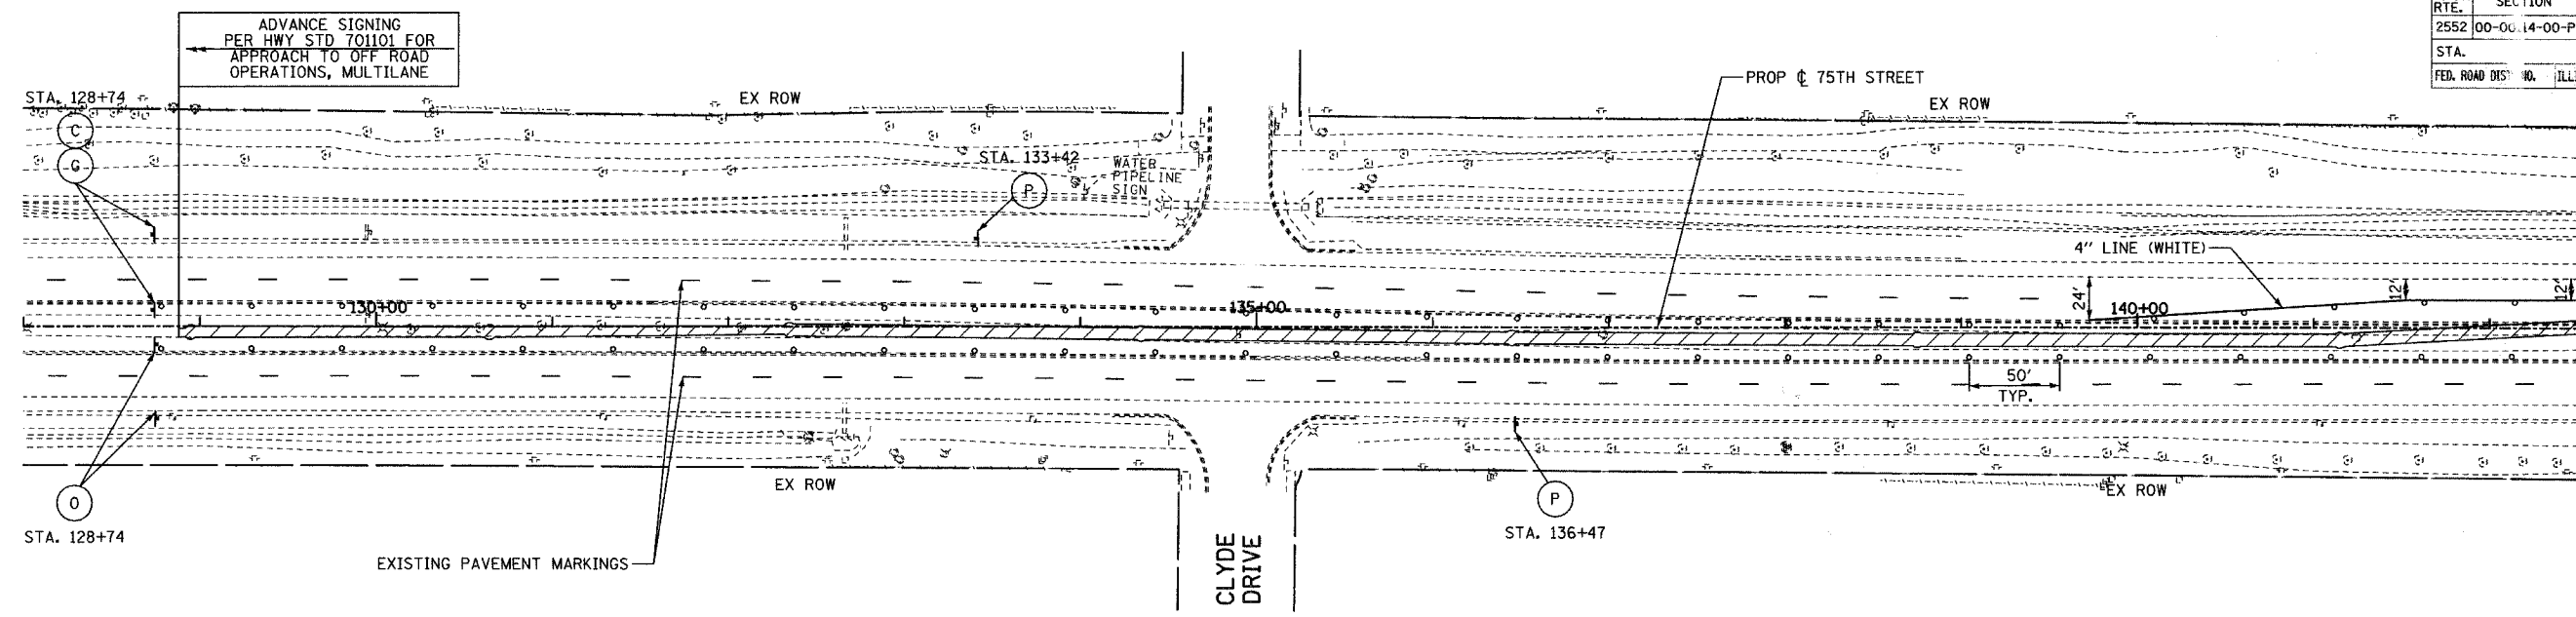


MATCHLINE STA. 142+50 - SEE ABOVE

MATCHLINE STA. 156+50



- LEGEND:**
- CONSTRUCTION ZONE
  - TEMPORARY PAVEMENT
  - TRAFFIC MOVEMENT
  - TEMPORARY SIGN (SEE M.O.T. SIGNING LEGEND)
  - TYPE II BARRICADES OR DRUMS W/ MONO-DIRECTIONAL STEADY BURNING LIGHT
  - TYPE III BARRICADE W/2 FLASHING BIDIRECTIONAL LIGHTS
  - TEMPORARY CONCRETE BARRIER
  - ARROW BOARD
  - M.O.T. APPURTENANCES REMAINING FROM PREVIOUS STAGES

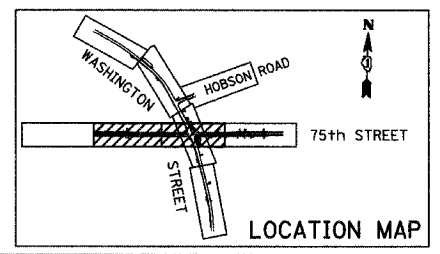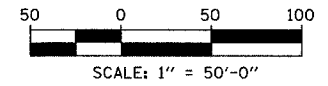

REVISIONS	
NAME	DATE

INTERSECTION IMPROVEMENT  
 WASHINGTON STREET - 75th STREET  
 MOT PLAN - PRE STAGE A  
 75th STREET  
 SHEET 1 OF 2  
 STA. 128+00 TO STA. 156+50  
 CONSULTANT  
**TYLIN INTERNATIONAL**

City of **Naperville**

DRAWN	SHEET NO.
CHECKED	
APPROVED	
DATE: APRIL 11, 2008	
SCALE:	
JOB NO. P-91-494-00	PROJECT NO. M-CMM-7003 (985)

17/2008