


F.A.B. RTE.	SECTION	COUNTY	TOTAL SHEETS	SHEET NO.
2552	00-00114-00-PV	DUPAGE	563	83
STA. 156+50		TO STA. EOP		
FED. ROAD DIST. NO.		ILLINOIS	FED. AID PROJECT	
CONTRACT NO. 63024				


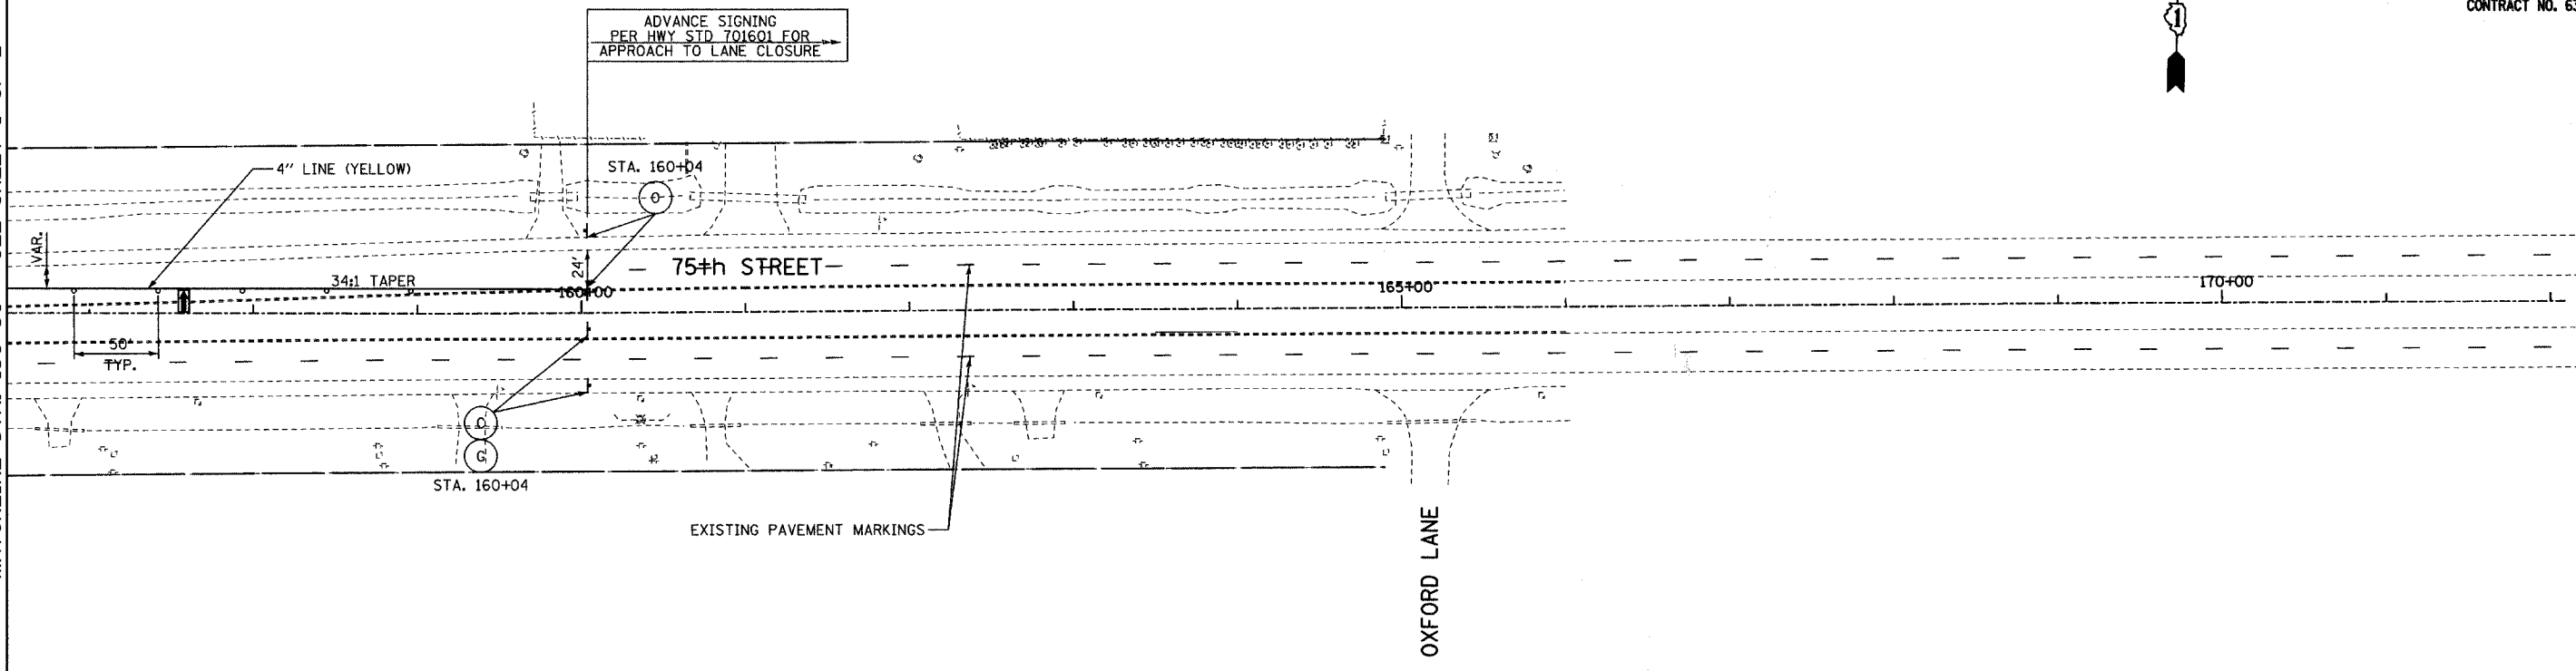


MATCHLINE STA. 156+50 - SEE SHEET 1 OF 2



**LEGEND:**

- CONSTRUCTION ZONE
- TEMPORARY PAVEMENT
- TRAFFIC MOVEMENT
- TEMPORARY SIGN (SEE M.O.T. SIGNING LEGEND)
- TYPE II BARRICADES OR DRUMS W/ MONO-DIRECTIONAL STEADY BURNING LIGHT
- TYPE III BARRICADE W/2 FLASHING BIDIRECTIONAL LIGHTS
- TEMPORARY CONCRETE BARRIER
- ARROW BOARD
- M.O.T. APPURTENANCES REMAINING FROM PREVIOUS STAGES

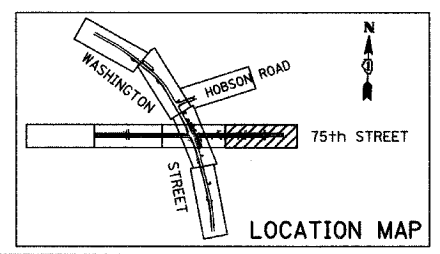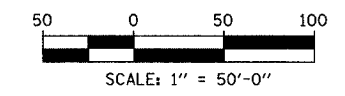

REVISIONS	
NAME	DATE

**INTERSECTION IMPROVEMENT**  
**WASHINGTON STREET - 75th STREET**  
**MOT PLAN - PRE STAGE A**  
**75th STREET**  
 SHEET 2 OF 2  
 STA. 156+50 TO 163+50  
 CONSULTANT  
**TYLIN INTERNATIONAL**

City of **Naperville**

DRAWN:	SHEET NO.:
CHECKED:	
APPROVED:	
DATE: APRIL 11, 2008	
SCALE:	
JOB NO.: P-91-494-00	PROJECT NO.: M-CMM-7003 (985)

P:\63024\75th\road\75thmst\p63024.dwg 4/11/2008 10:26:50 AM