


F.A.B. RTE.	SECTION	COUNTY	TOTAL SHEETS	SHEET NO.
2552	00-00114-00-PV	DuPAGE	563	114
STA. 156+50	TO STA. EOP			
FED. ROAD DIST. NO.	ILLINOIS	FED. AID PROJECT		
CONTRACT NO. 63024				


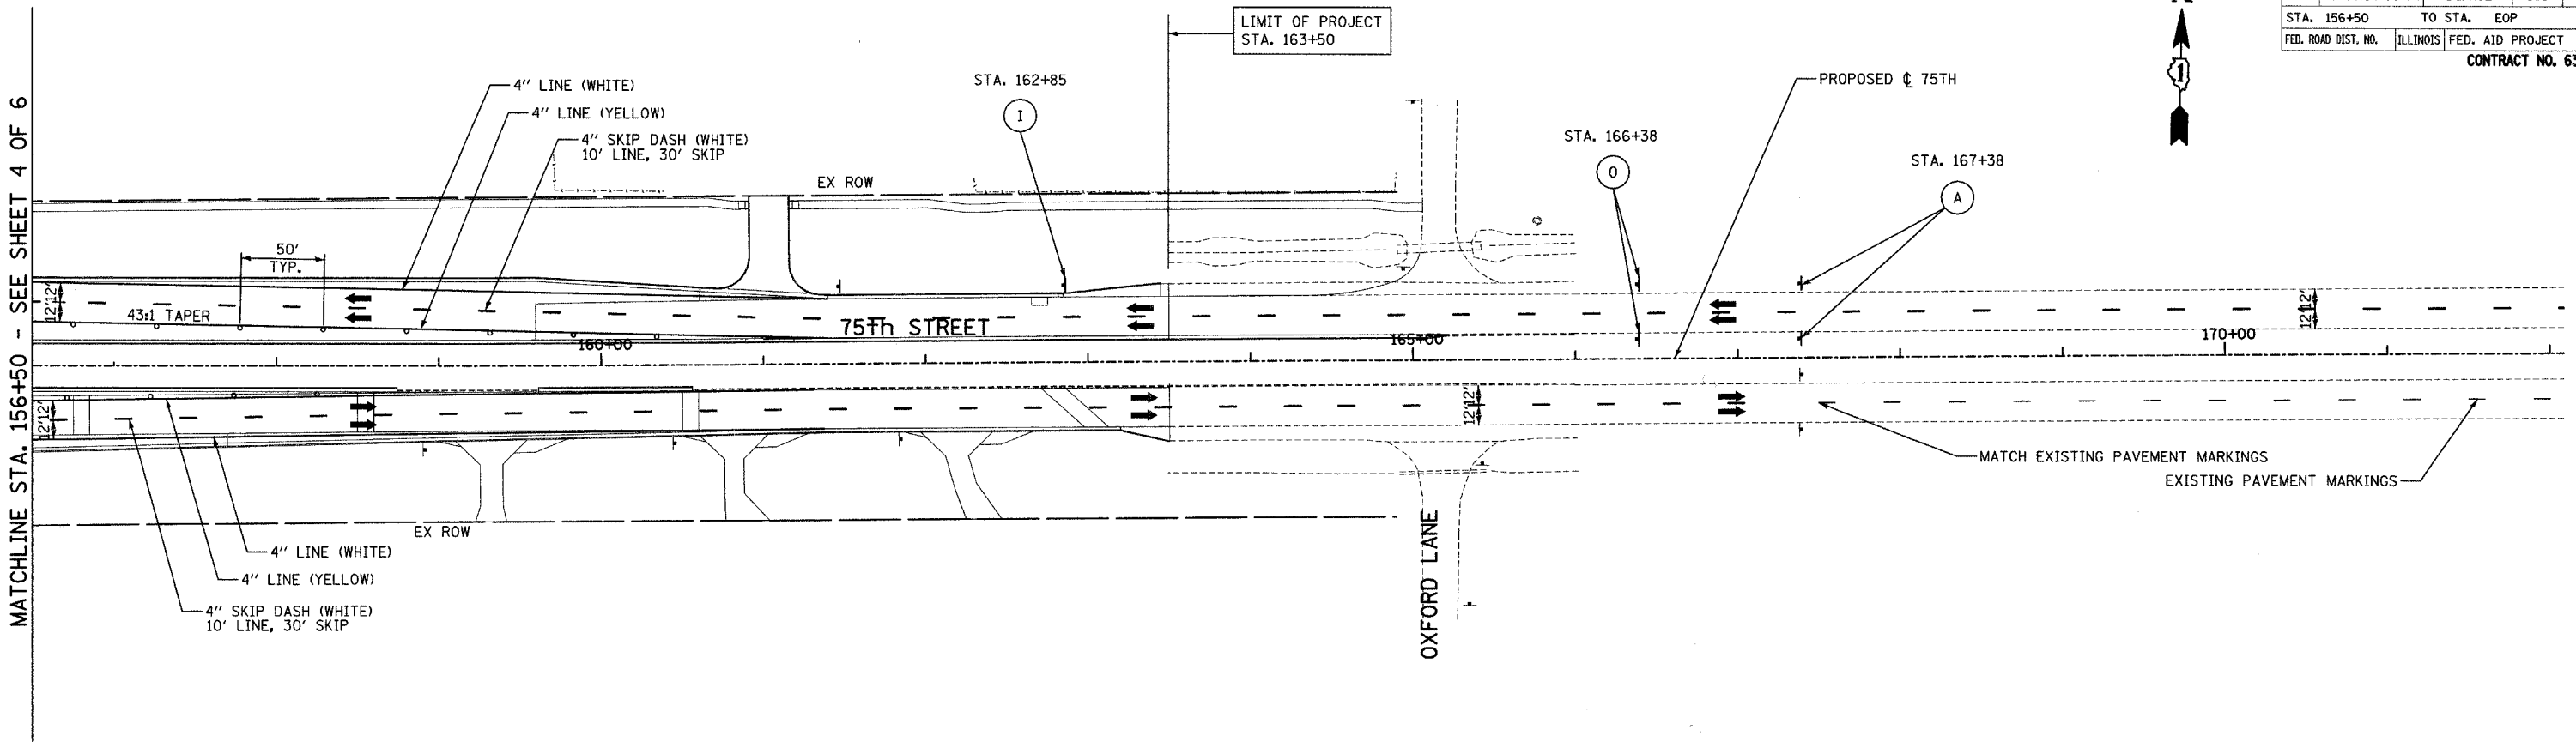


MATCHLINE STA. 156+50 - SEE SHEET 4 OF 6

LEGEND:

- CONSTRUCTION ZONE
- TEMPORARY PAVEMENT
- TRAFFIC MOVEMENT
- TEMPORARY SIGN (SEE M.O.T. SIGNING LEGEND)
- TYPE II BARRICADES OR DRUMS W/ MONO-DIRECTIONAL STEADY BURNING LIGHT
- TYPE III BARRICADE W/2 FLASHING BIDIRECTIONAL LIGHTS
- TEMPORARY CONCRETE BARRIER
- ARROW BOARD
- M.O.T. APPURTENANCES REMAINING FROM PREVIOUS STAGES

NOTE:
SOME TEMPORARY M.O.T. SIGNING REMAINS FROM PREVIOUS STAGES - SEE PREVIOUS STAGE OR STAGES FOR SIGN TYPE AND LOCATION.

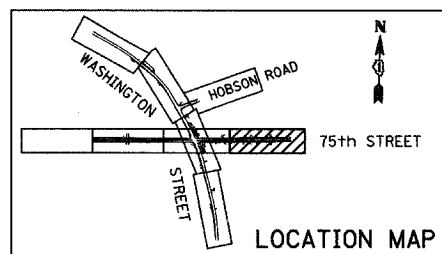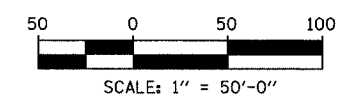

REVISIONS	
NAME	DATE

INTERSECTION IMPROVEMENT
WASHINGTON STREET - 75th STREET
MOT PLAN - STAGE 3
75th STREET
 SHEET 5 OF 6
 STA. 156+50 TO 163+50

CONSULTANT
TYLIN INTERNATIONAL

City of **Naperville**

DRAWN:	SHEET NO.
CHECKED:	
APPROVED:	
DATE: APRIL 11, 2008	
SCALE:	
JOB NO.: P-91-494-00	PROJECT NO.: M-CMM-7003 (985)

PA 60247 Voad V5mats1305.dgn 4/11/2008 2:27:51 PM