
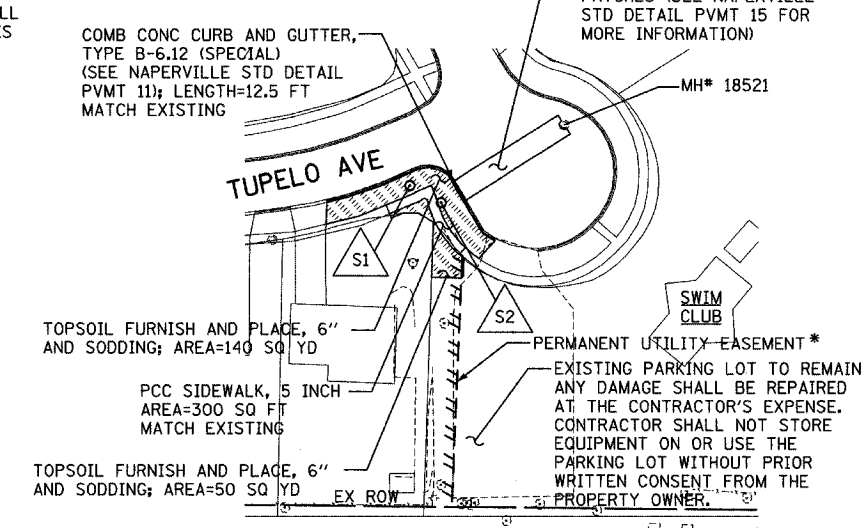
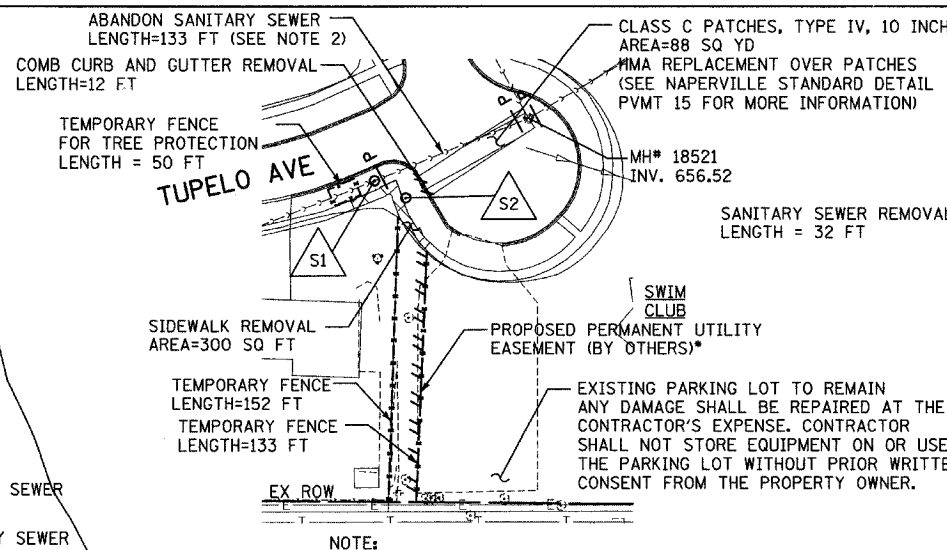



F.A.U. RTE.	SECTION	COUNTY	TOTAL SHEETS	SHEET NO.
2552	00-00114-00-PV	DuPAGE	563	148
STA.	TO STA.			
FED. ROAD DIST. NO.	ILLINOIS	FED. AID PROJECT		
CONTRACT NO. 63024				

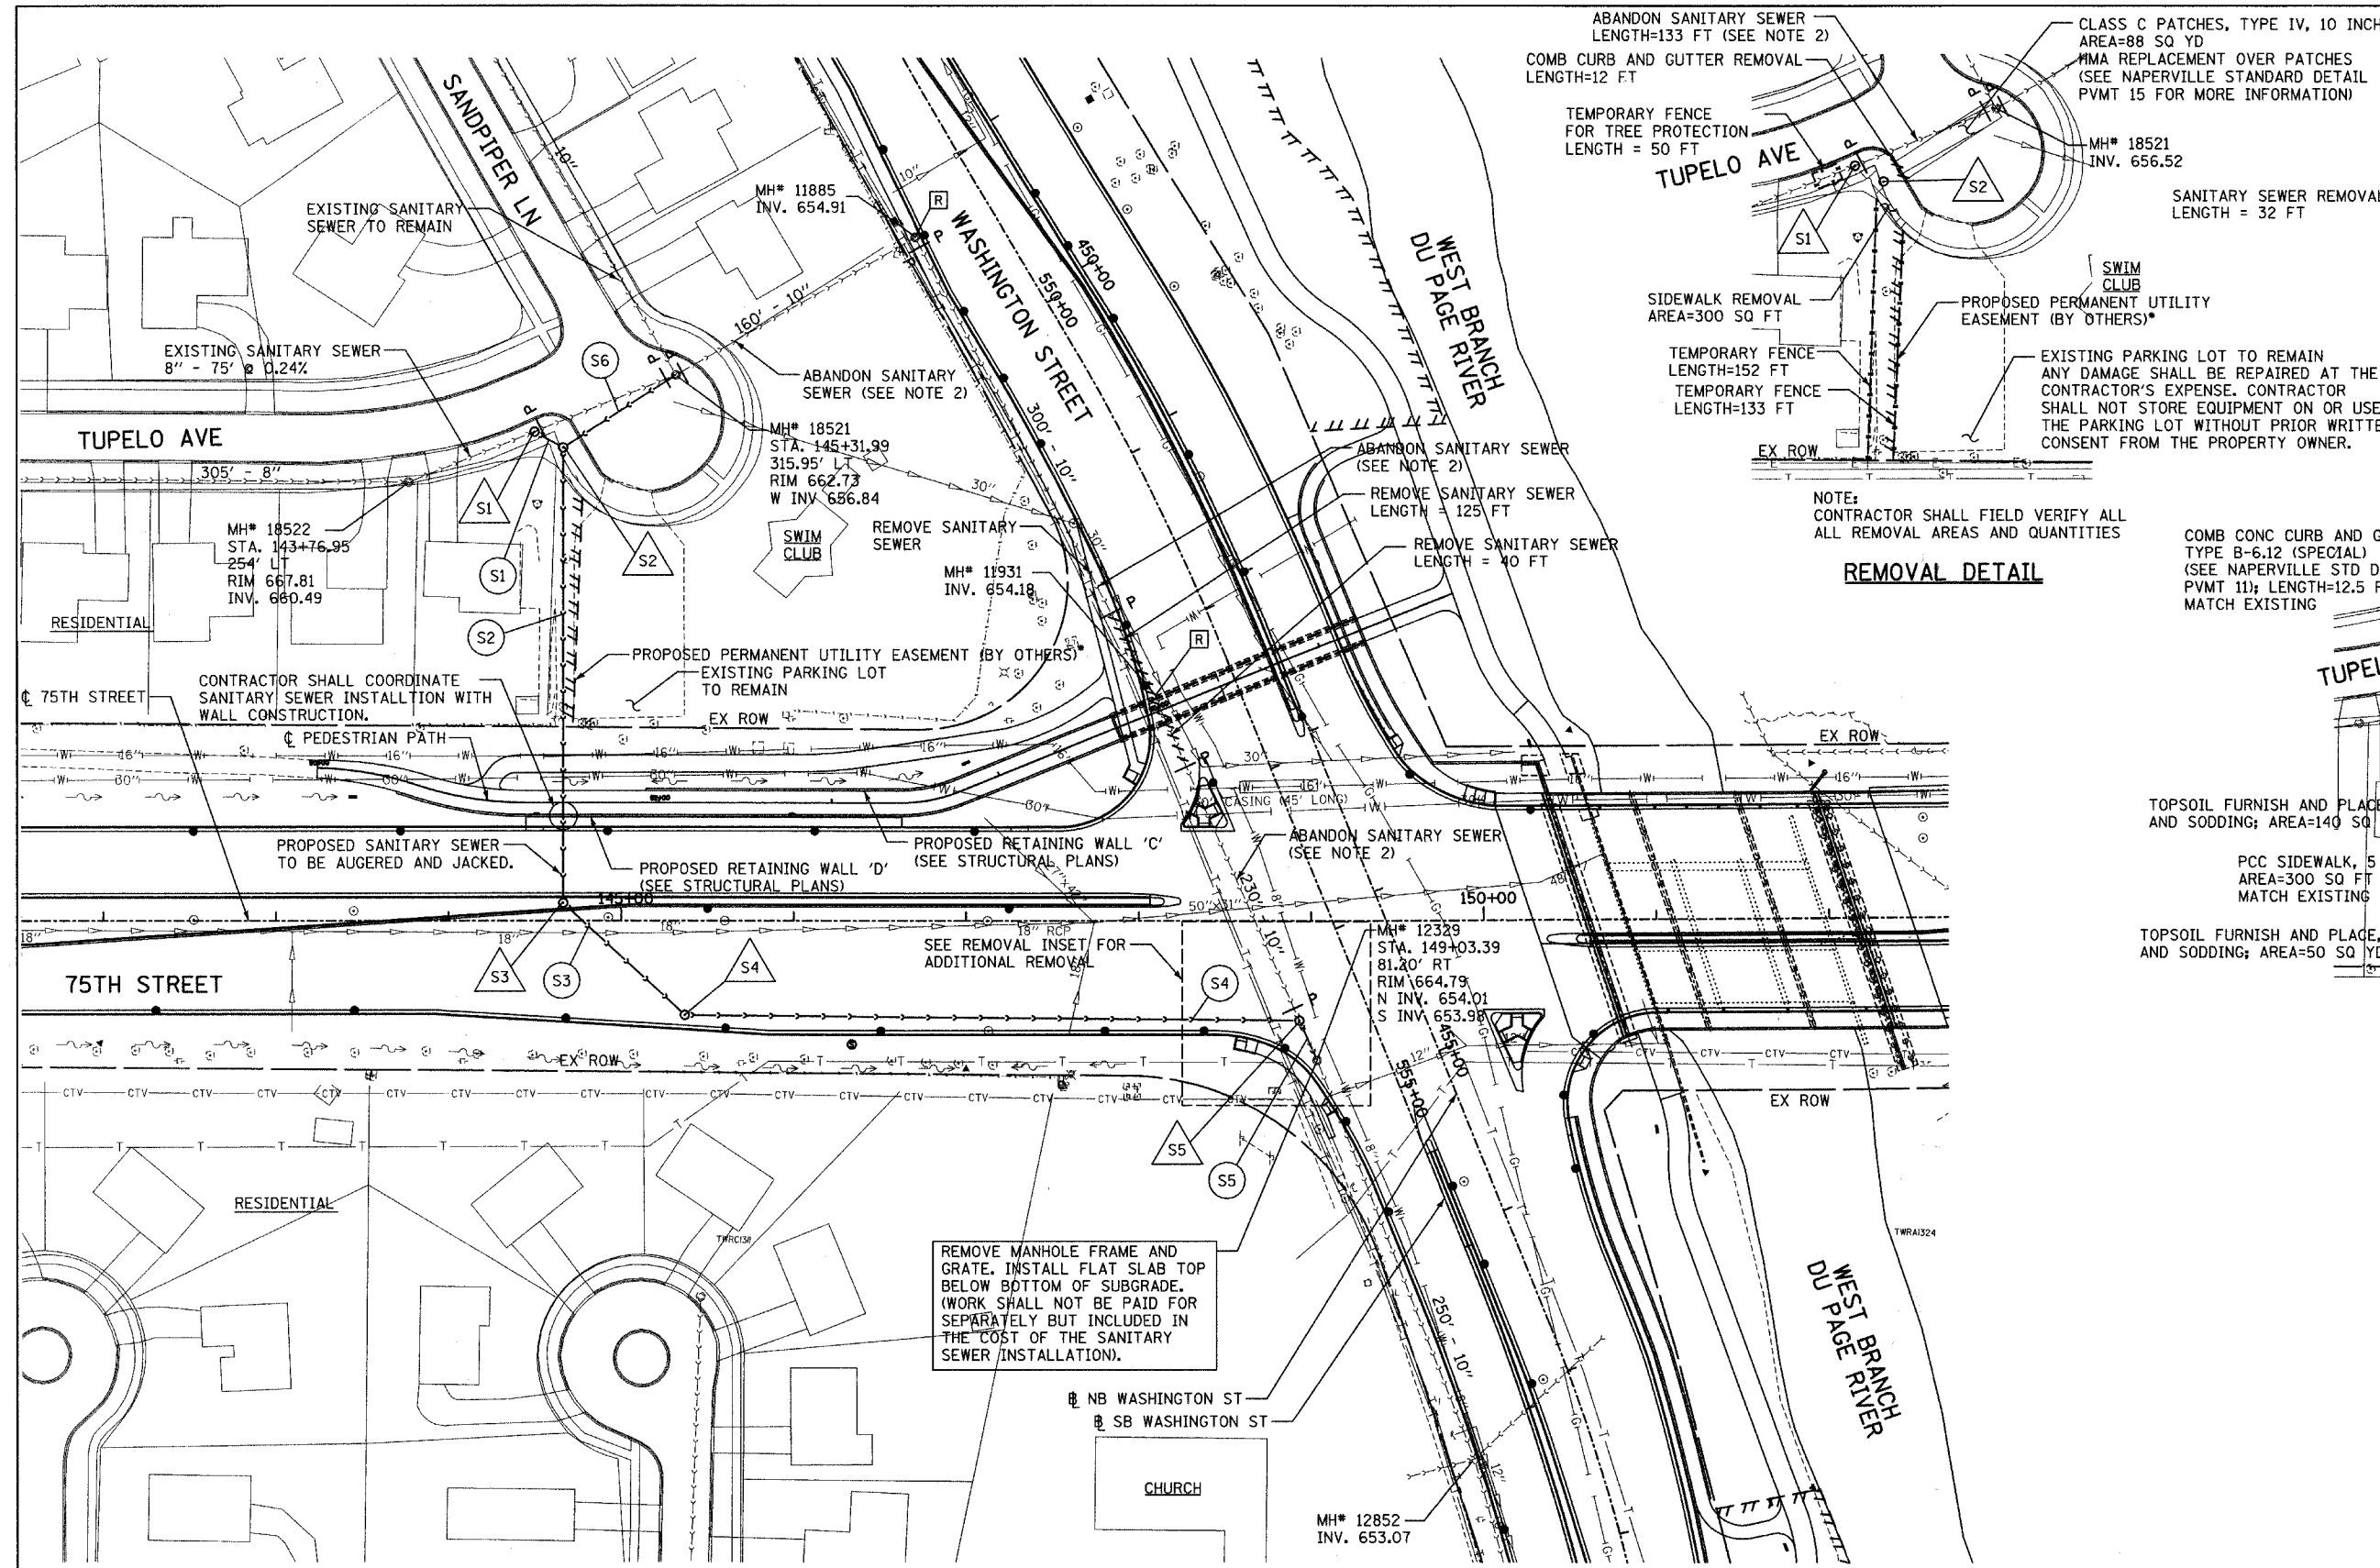

NOTE: CONTRACTOR SHALL FIELD VERIFY ALL ALL LOCATIONS AND QUANTITIES


**PROPOSED FINAL CONDITION DETAIL**

- LEGEND:**
- P SEWER PLUG
  - F.V. FIELD VERIFY
  - STORM SEWER REMOVAL
  - (SY) PROPOSED SANITARY SEWER NUMBER (S=SAN. SEWER, Y=PIPE NO.)
  - (SY) PROPOSED STRUCTURE NUMBER (S=SAN. SEWER, Y=STRUCTURE NO.)

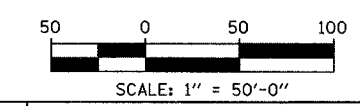

- NOTES:**
- CONNECT EXISTING SANITARY SEWER TO PROPOSED STRUCTURE. COST SHALL NOT BE PAID FOR SEPARATELY, BUT INCLUDED IN COST OF PROPOSED STRUCTURE INSTALLATION.
  - ABANDONED SANITARY SEWER TO BE FILLED WITH CONTROLLED LOW STRENGTH MATERIAL.
  - PROPOSED MANHOLE STATIONS AND OFFSETS ARE MEASURED TO THE CENTER OF THE STRUCTURE. STATION AND OFFSET PROVIDED FROM PROPOSED C 75TH STREET.

- PROPOSED RIM ELEVATIONS GIVEN AT THE CENTER OF THE PROPOSED STRUCTURE. CONTRACTOR TO FIELD VERIFY AND ADJUST AS NECESSARY. COST OF ADJUSTMENT SHALL BE INCLUDED IN THE COST OF THE PROPOSED STRUCTURE.
- ALL SANITARY SEWER WORK SHALL BE PERFORMED IN ACCORDANCE WITH APPLICABLE CITY OF NAPERVILLE STANDARDS. SEE CITY OF NAPERVILLE PUBLIC UTILITIES DETAILS SHEETS 1 AND 2.

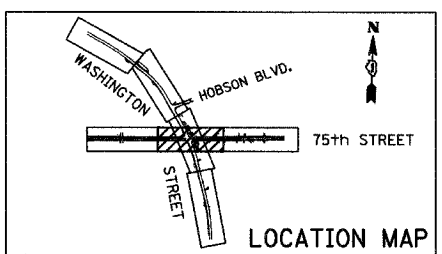


REVISIONS	
NAME	DATE

INTERSECTION IMPROVEMENT  
WASHINGTON STREET - 75th STREET

**PROPOSED SANITARY SEWER RELOCATION**  
SHEET 1 OF 1

CONSULTANT  
**TYLIN INTERNATIONAL**

City of  **Naperville**

DRAWN: CBS  
CHECKED: DAJ  
APPROVED:  
DATE: APRIL 11, 2008  
SCALE: 1"=50'  
JOB NO.: P-91-494-00  
PROJECT NO.: M-CMM-7003 (985)