
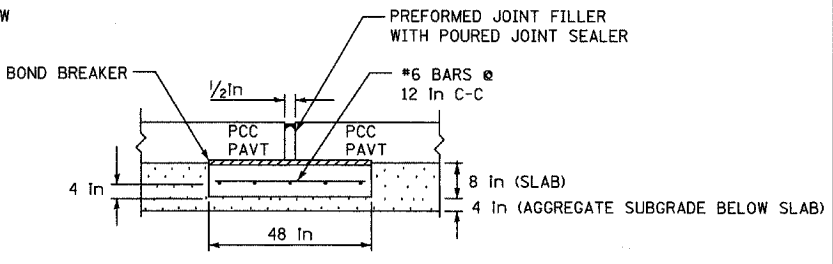


F.A.U. RTE.	SECTION	COUNTY	TOTAL SHEETS	SHEET NO.
2552	00-00114-00-PV	DUPAGE	563	158
STA.	TO STA.			
FED. ROAD DIST. NO.	ILLINOIS	FED. AID PROJECT		
CONTRACT NO. 63024				

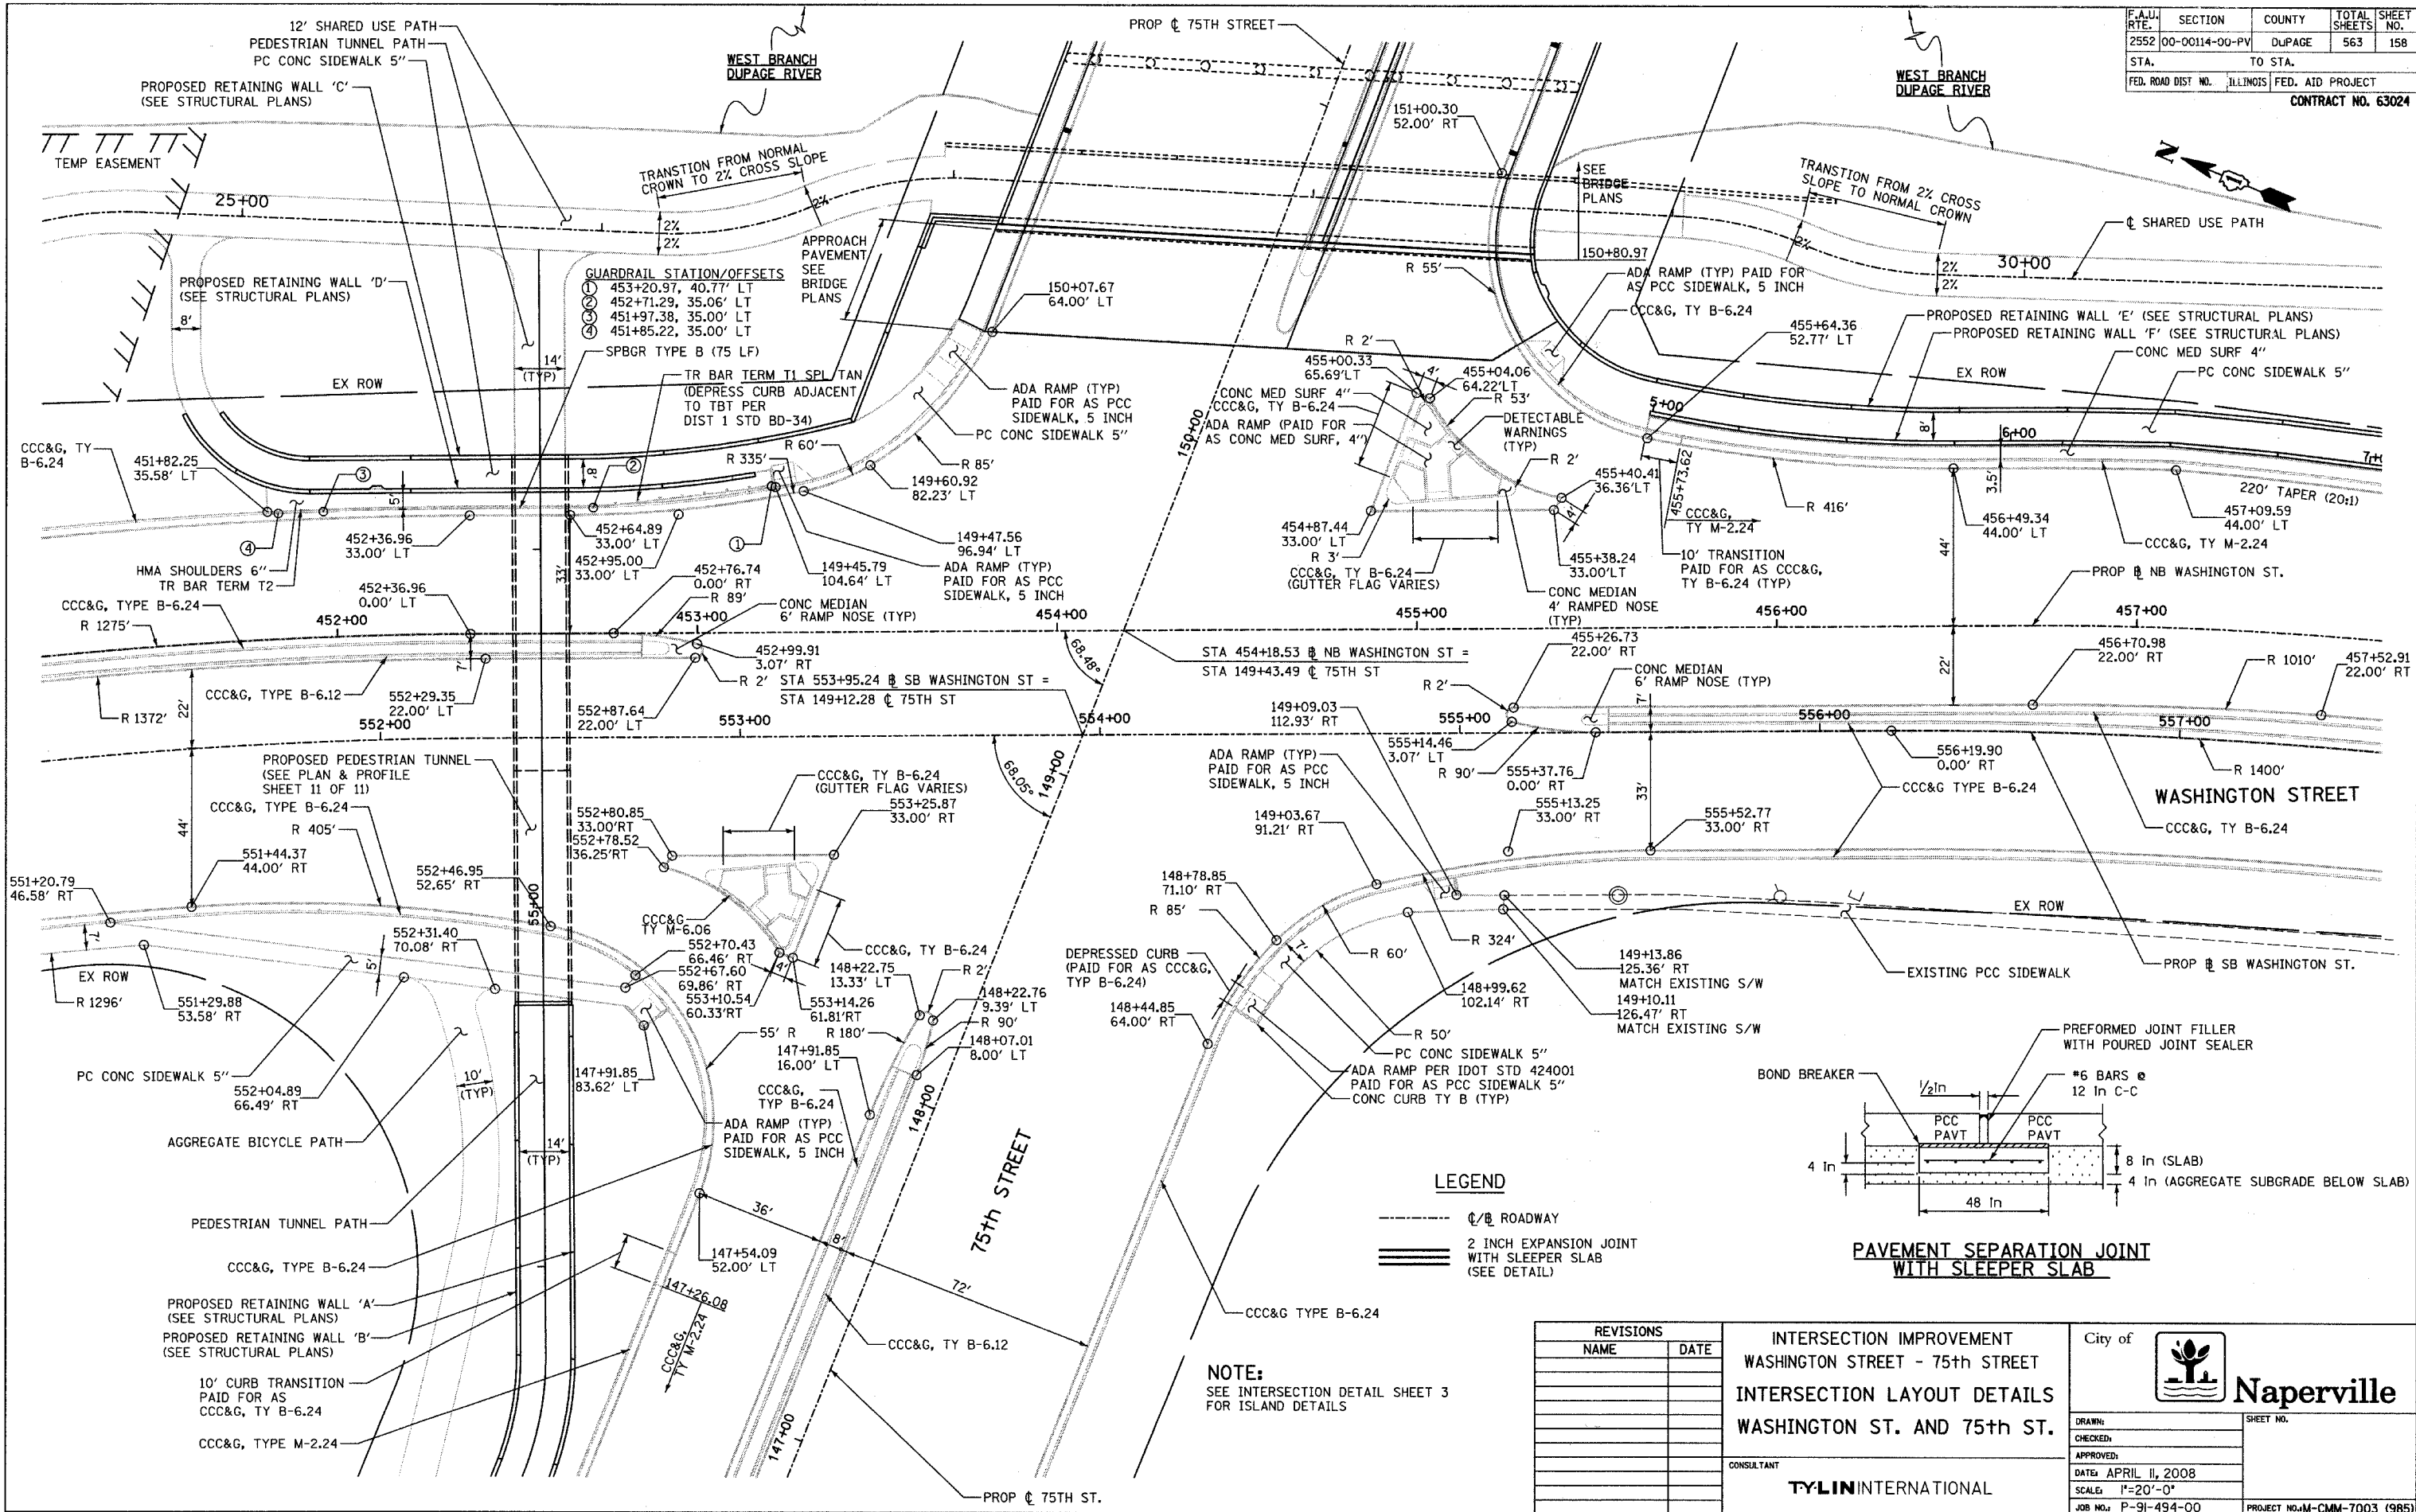

LEGEND

- C/Ø ROADWAY
- ==== 2 INCH EXPANSION JOINT WITH SLEEPER SLAB (SEE DETAIL)

NOTE:
SEE INTERSECTION DETAIL SHEET 3 FOR ISLAND DETAILS

REVISIONS	
NAME	DATE

**INTERSECTION IMPROVEMENT
WASHINGTON STREET - 75th STREET
INTERSECTION LAYOUT DETAILS
WASHINGTON ST. AND 75th ST.**

TYLIN INTERNATIONAL

City of **Naperville**

DRAWN: _____ SHEET NO. _____
 CHECKED: _____
 APPROVED: _____
 DATE: APRIL 11, 2008
 SCALE: 1"=20'-0"
 JOB NO.: P-91-494-00 PROJECT NO.: M-CMM-7003 (985)