




F.A.U. RTE.	SECTION	COUNTY	TOTAL SHEETS	SHEET NO.
2552	00-00114-00-PV	DuPAGE	563	164
STA.	TO STA.			
FED. ROAD DIST. NO.	ILLINOIS	FED. AID PROJECT		
CONTRACT NO. 63024				

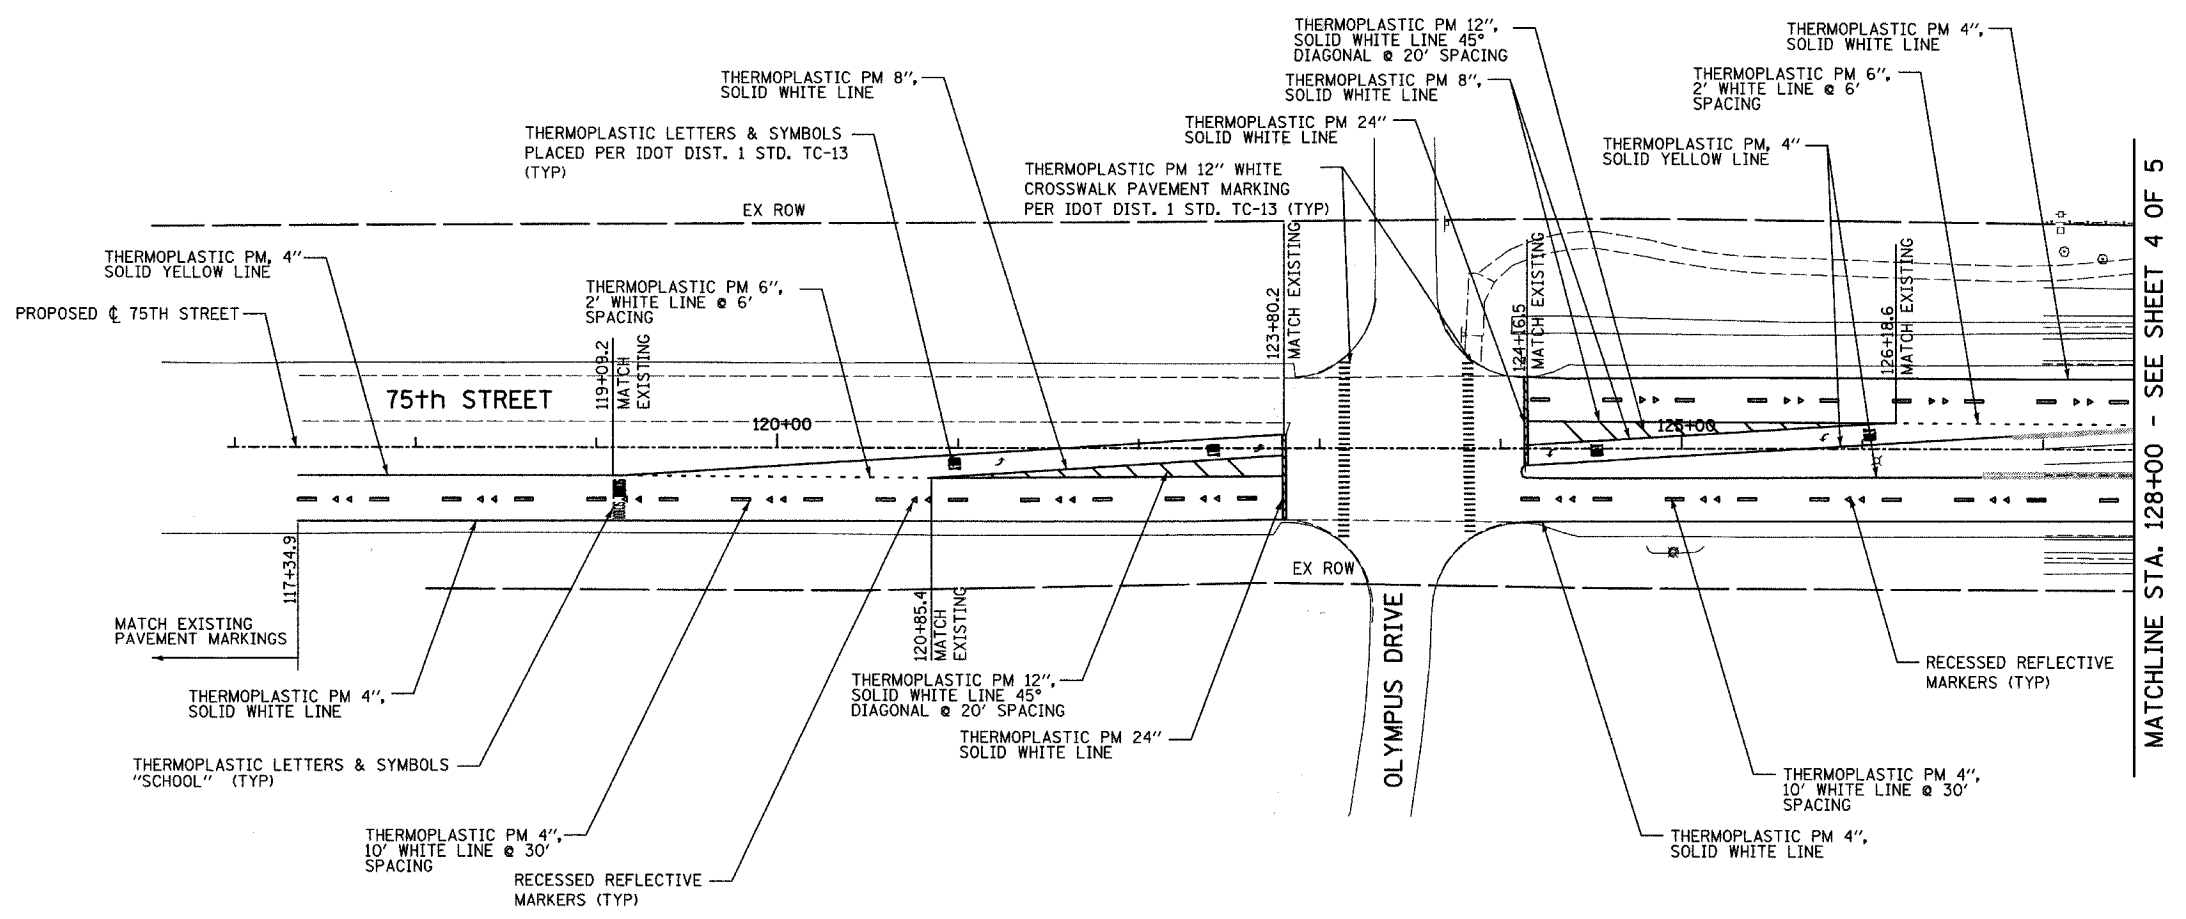

MATCHLINE STA. 128+00 - SEE SHEET 4 OF 5



NOTE:
CONTRACTOR SHALL MATCH EXISTING PAVEMENT MARKING LOCATION FOR ALL MARKINGS DEPICTED ON THIS SHEET.

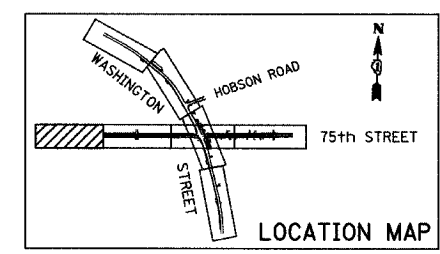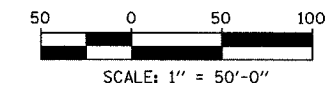

REVISIONS	
NAME	DATE

**INTERSECTION IMPROVEMENT
WASHINGTON STREET - 75th STREET
PAVEMENT MARKING PLAN
75th STREET
SHEET 3 OF 5
STA. 117+00 TO STA. 128+00**

CONSULTANT
TYLIN INTERNATIONAL

City of **Naperville**

DRAWN: _____	SHEET NO. _____
CHECKED: _____	
APPROVED: _____	
DATE: APRIL 11, 2008	
SCALE: _____	
JOB NO.: P-91-494-00	PROJECT NO.: M-CMM-7003 (985)

PL60247A.dwg 10/13/07 10:45:56 AM