

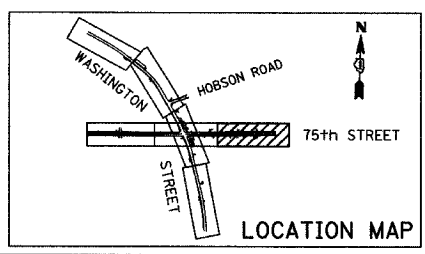


F.A.B. RTE.	SECTION	COUNTY	TOTAL SHEETS	SHEET NO.
2552	00-00114-00-PV	DuPAGE	563	166
STA. 156+50	TO STA. EOP			
FED. ROAD DIST. NO.	ILLINOIS	FED. AID PROJECT		
CONTRACT NO. 63024				

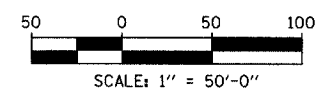

MATCHLINE STA. 156+50 - SEE SHEET 4 OF 5

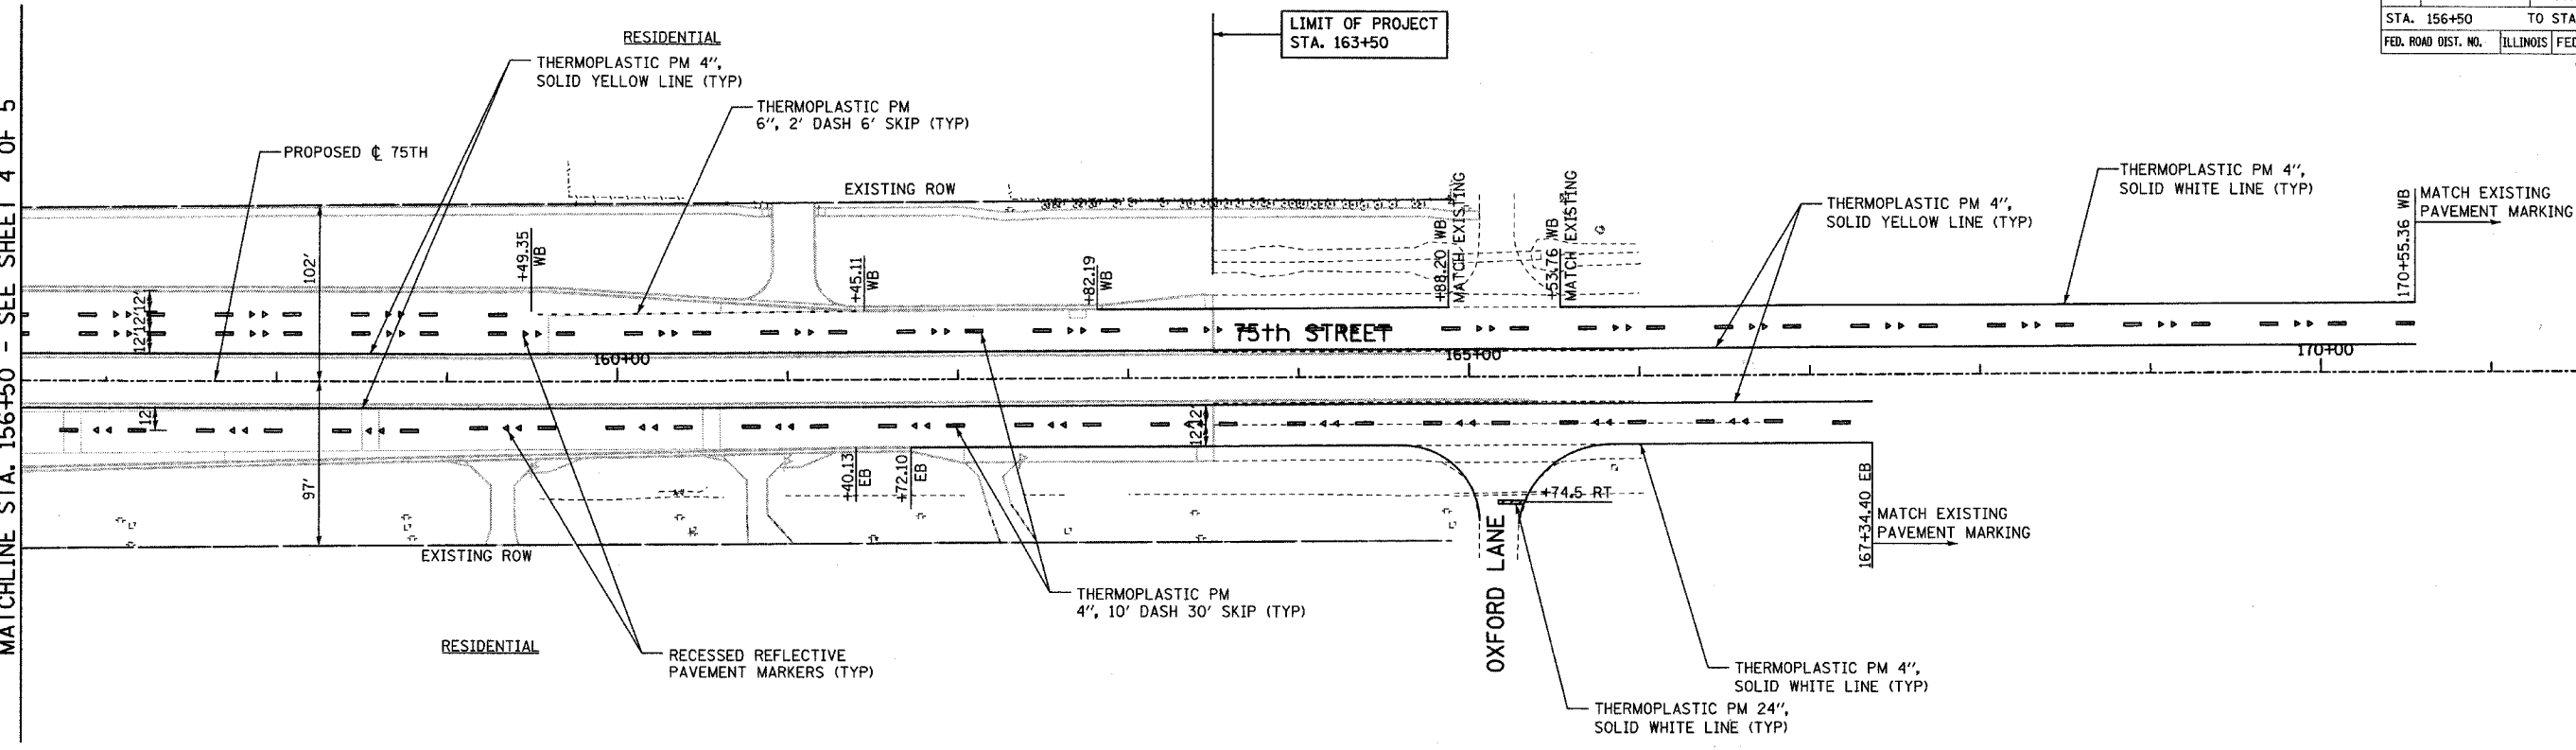

REVISIONS	
NAME	DATE

INTERSECTION IMPROVEMENT
WASHINGTON STREET - 75th STREET
PAVEMENT MARKING PLAN
75th STREET
 SHEET 5 OF 5
 STA. 156+50 TO EOP
 CONSULTANT
TYLIN INTERNATIONAL

City of **Naperville**

DRAWN:	SHEET NO.:
CHECKED:	
APPROVED:	
DATE: APRIL 11, 2008	
SCALE:	
JOB NO. P-91-494-00	PROJECT NO. M-CMM-7003 (985)

4/11/2008 10:44:59 AM