


F.A.U. RTE.	SECTION	COUNTY	TOTAL SHEETS	SHEET NO.
2552	00-00114-00-PV	DuPAGE	563	196
STA.	TO STA.			
FED. ROAD DIST. NO.	ILLINOIS	FED. AID PROJECT		
CONTRACT NO. 63024				

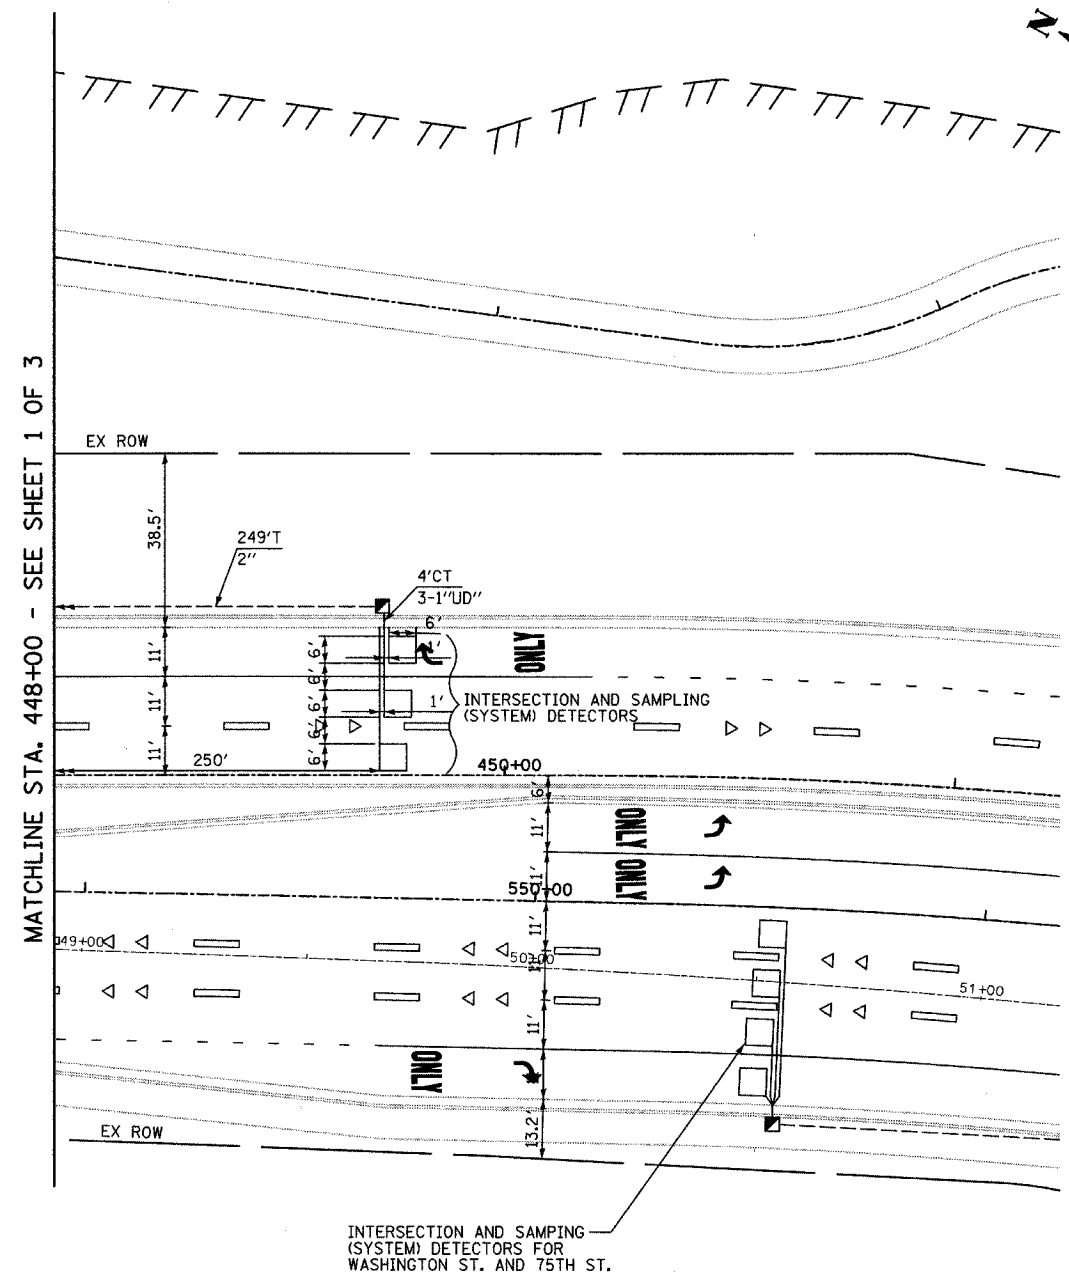


MATCHLINE STA. 448+00 - SEE SHEET 1 OF 3

INTERSECTION AND SAMPLING (SYSTEM) DETECTORS FOR WASHINGTON ST. AND 75TH ST.

REVISIONS	
NAME	DATE

INTERSECTION IMPROVEMENT
 WASHINGTON STREET - 75th STREET
 PROPOSED TRAFFIC SIGNAL PLAN
 WASHINGTON STREET &
 HOBSON ROAD
 SHEET 2 OF 3

CONSULTANT
TYLIN INTERNATIONAL

City of  **Naperville**

DRAWN: CBS
 CHECKED: DAJ
 APPROVED:
 DATE: APRIL 11, 2008
 SCALE: 1"=20'-0"
 JOB NO.: P-91-494-00

SHEET NO.
 PROJECT NO.: M-CMM-7003 (985)

P:\60241\road\1511\1511.dwg 4/11/2008 10:52:21 AM