


F.A.U. NO.	SECTION	COUNTY	TOTAL SHEETS	SHEET NO.
2552	00-00114-00-PV	DUPAGE	56	200
STA.	TO STA.			
FED. ROAD DIST. NO.	ILLINOIS	FED. AID PROJECT		
CONTRACT NO. 63024				

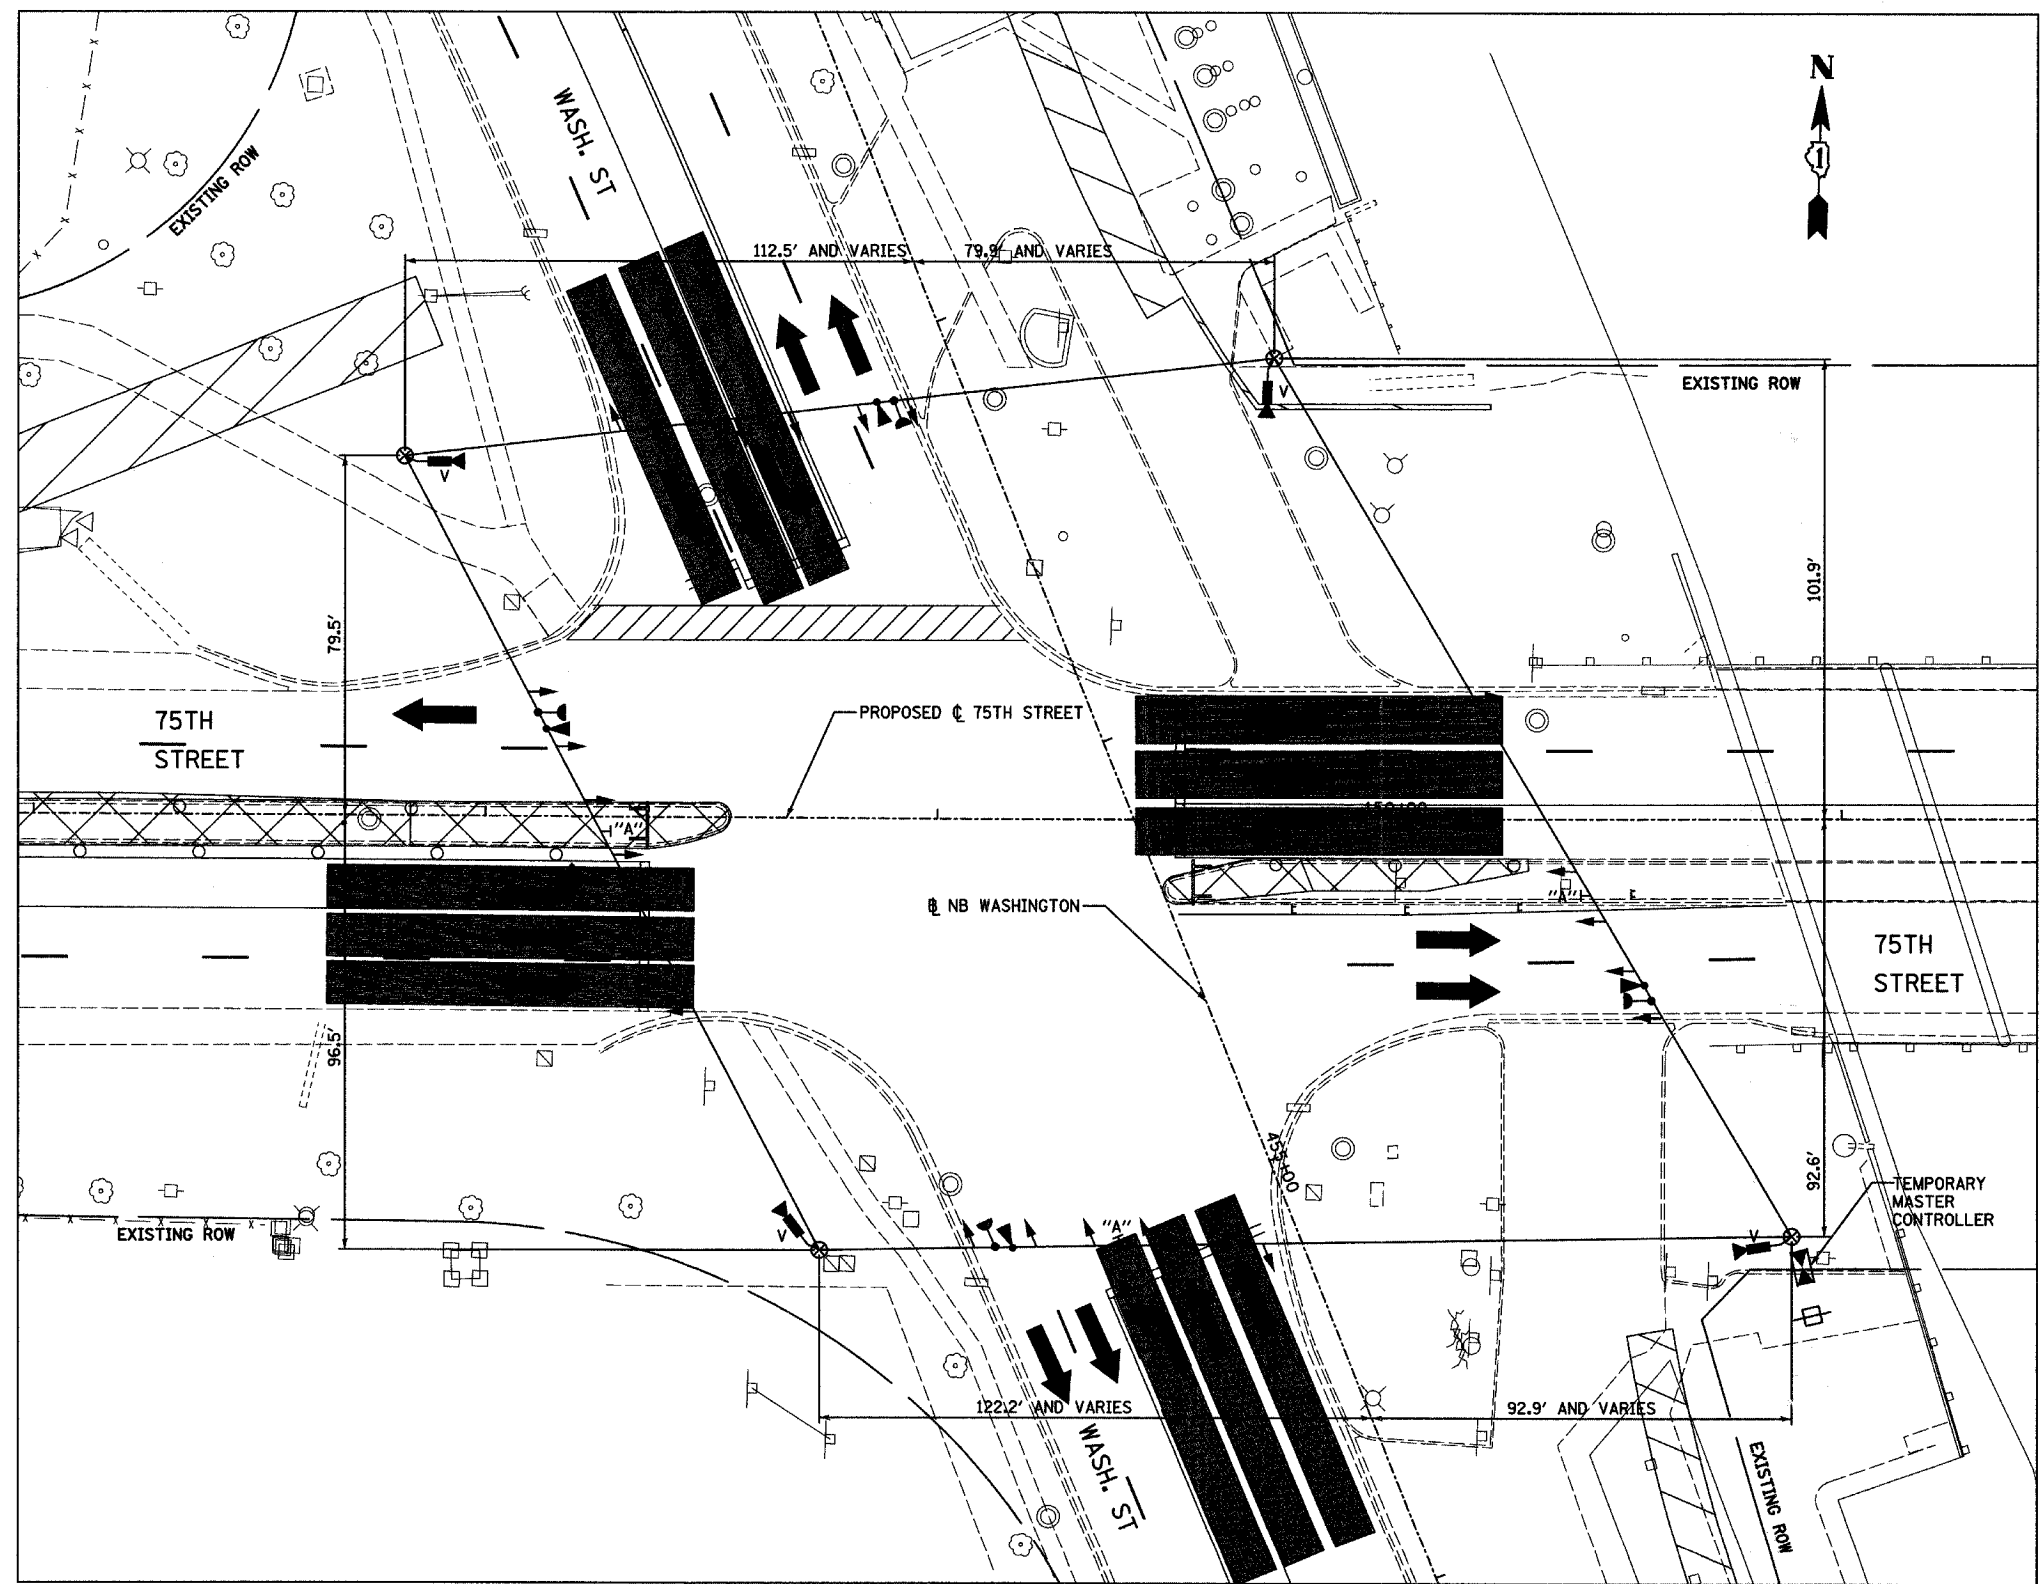


**LEFT ON GREEN  
ARROW  
ONLY**  
"A" R10-5

**PRE STAGE B**

REVISIONS	
NAME	DATE

**INTERSECTION IMPROVEMENT  
WASHINGTON STREET - 75th STREET  
TEMP. TRAFFIC SIGNAL INSTALLATION  
AND REMOVAL OF EXISTING TRAFFIC  
SIGNAL EQUIPMENT (PRE STAGE B)  
75TH STREET AND WASHINGTON STREET**

CONSULTANT  
**TYLIN INTERNATIONAL**

City of  **Naperville**

DRAWN:	SHEET NO.:
CHECKED:	
APPROVED:	
DATE: APRIL 11, 2008	
SCALE: 1"=20'-0"	
JOB NO.: P-91-494-00	PROJECT NO.: M-CMM-7003 (985)

4/11/2008 10:52:25 AM