


F.A.U. RTE.	SECTION	COUNTY	TOTAL SHEETS	SHEET NO.
2552	00-00114-00-PV	DuPAGE	563	202
STA.	TO STA.			
FED. ROAD DIST. NO.	ILLINOIS	FED. AID PROJECT		
CONTRACT NO. 63024				

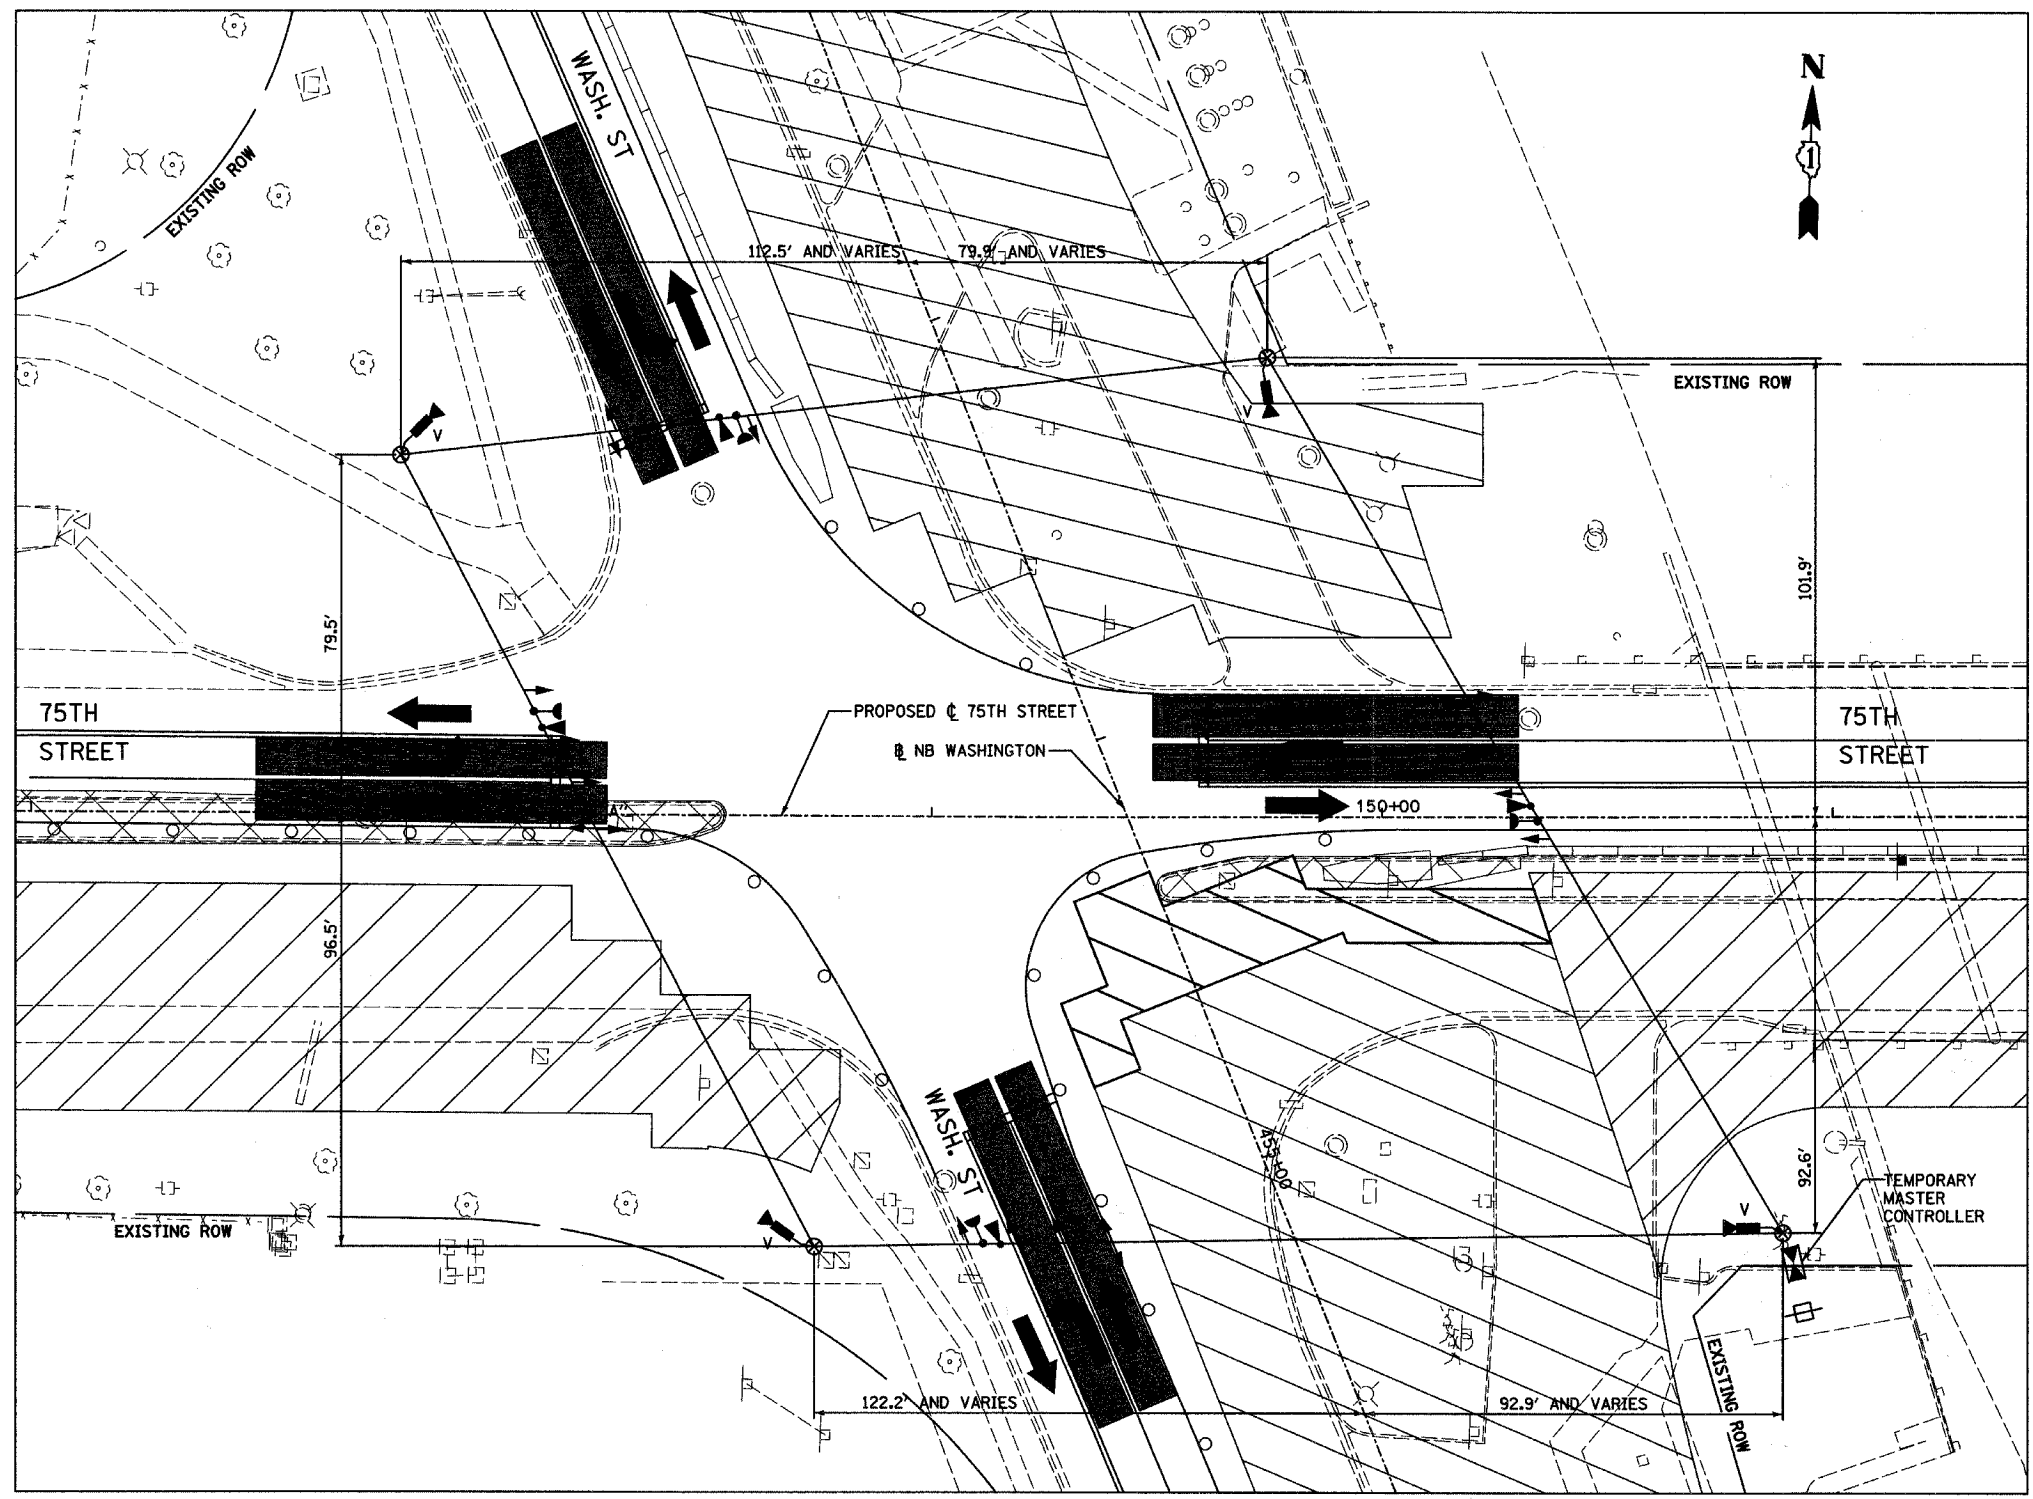

LEFT ON
GREEN
ARROW
ONLY

"A" R10-5

STAGE 1A

REVISIONS	
NAME	DATE

**INTERSECTION IMPROVEMENT
WASHINGTON STREET - 75th STREET
TEMP. TRAFFIC SIGNAL INSTALLATION
AND REMOVAL OF EXISTING TRAFFIC
SIGNAL EQUIPMENT (STAGE 1A)**

75TH STREET AND WASHINGTON STREET

CONSULTANT
TYLIN INTERNATIONAL

City of **Naperville**

DRAWN: _____	SHEET NO. _____
CHECKED: _____	
APPROVED: _____	
DATE: APRIL 11, 2008	
SCALE: 1"=20'-0"	
JOB NO.: P-91-494-00	PROJECT NO.: M-CMN-7003 (985)