


F.A.U. No.	SECTION	COUNTY	TOTAL SHEETS	SHEET No.
2552	00-00114-00-PV	DuPAGE	563	210
STA.	TO STA.			
FED. ROAD DIST. NO.	ILLINOIS	FED. AID PROJECT		
CONTRACT NO. 63024				

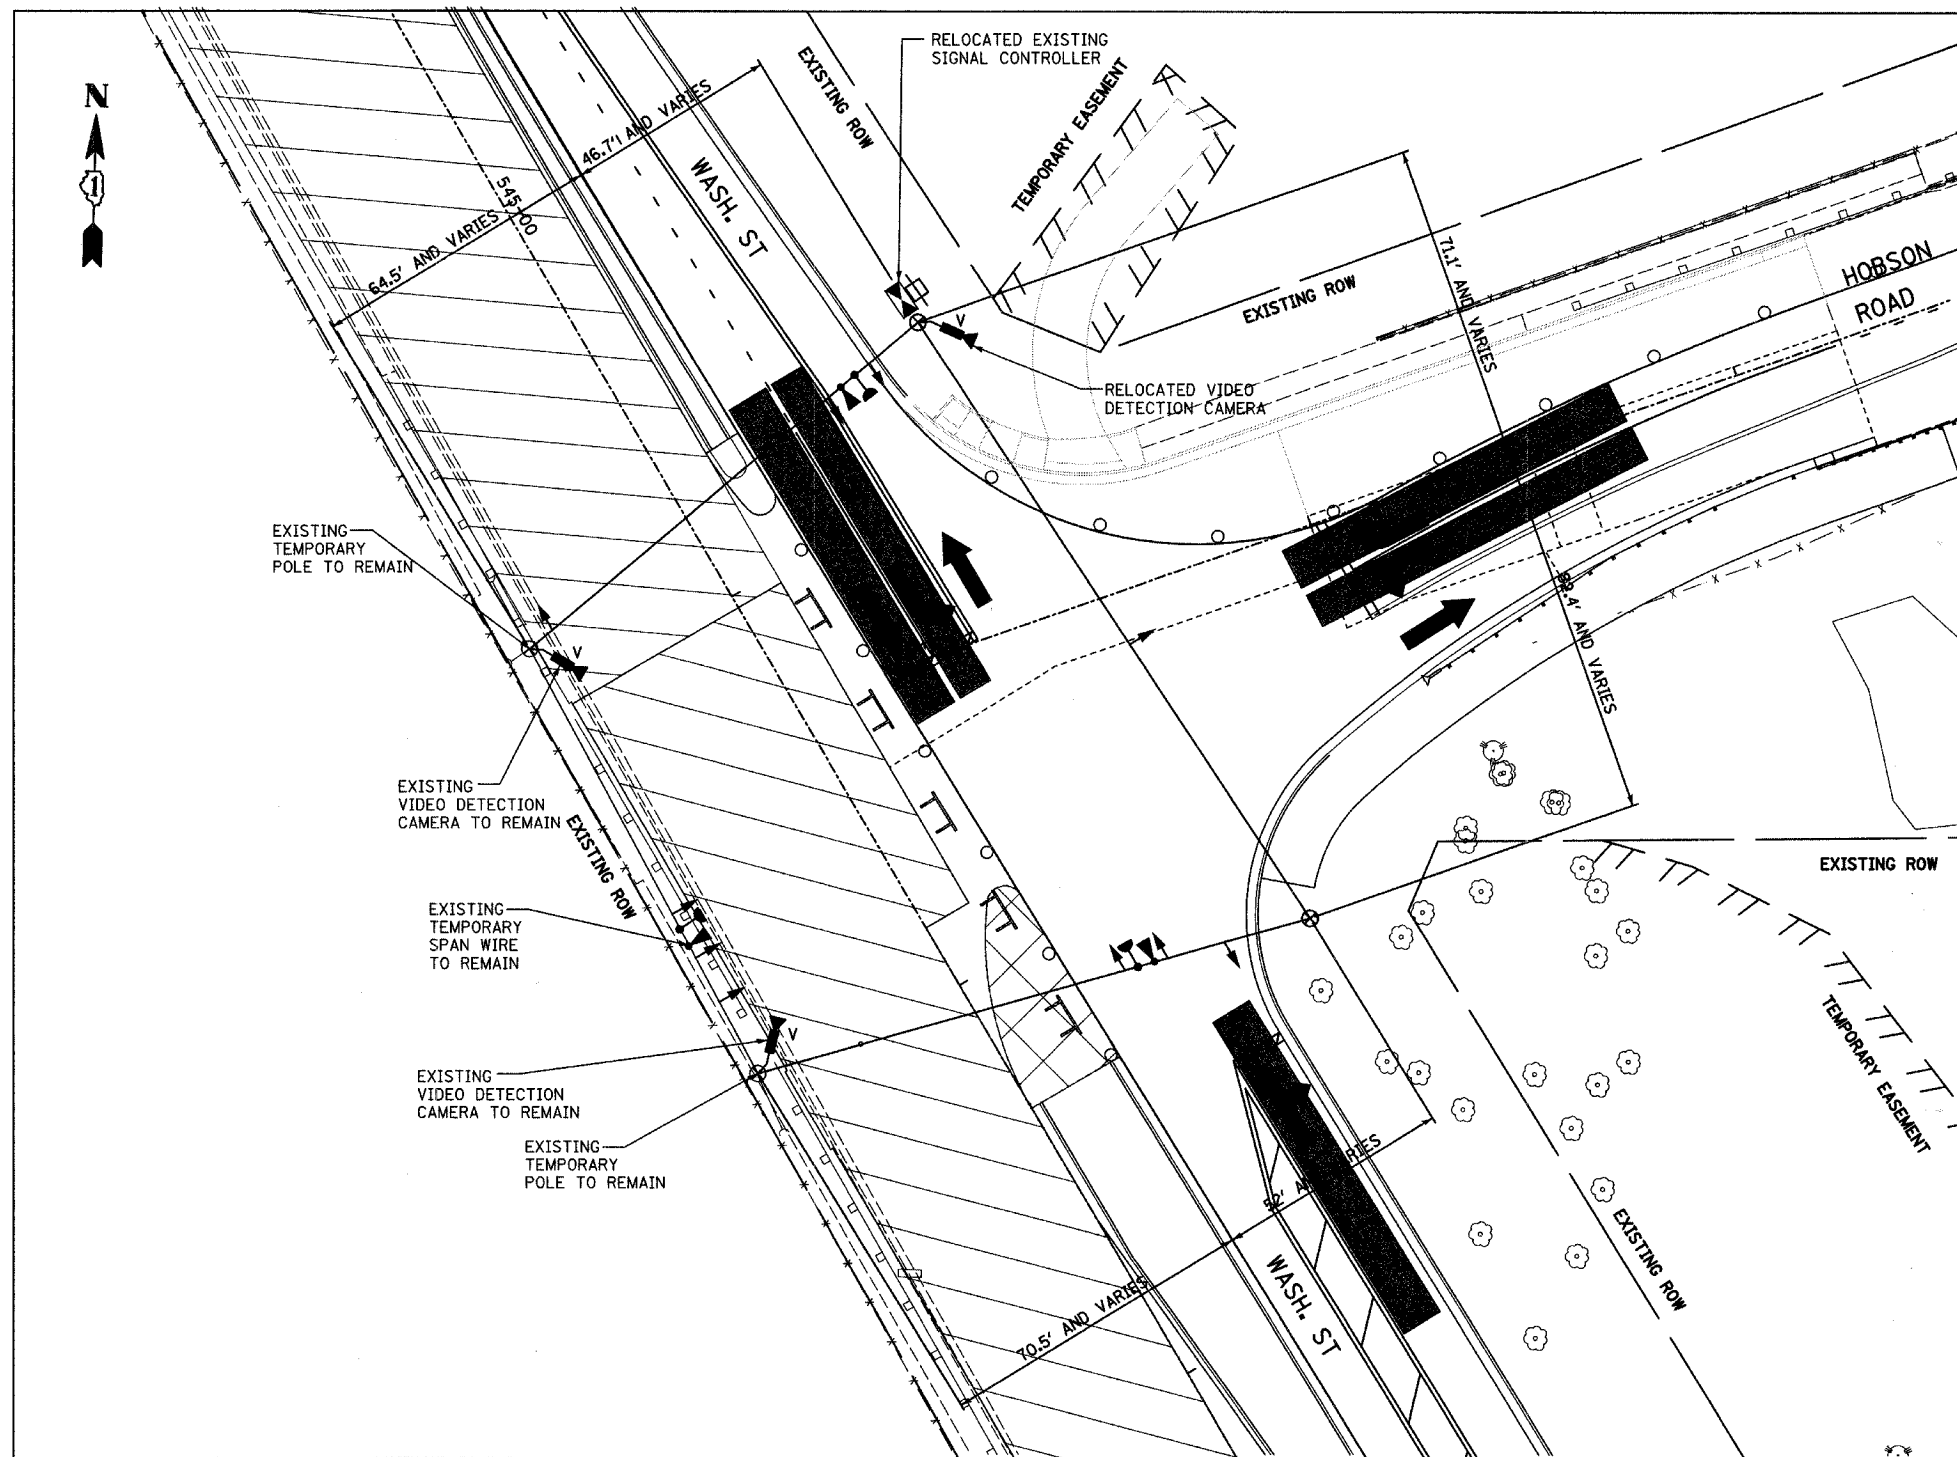


STAGES 2 & 2A

REVISIONS	
NAME	DATE

INTERSECTION IMPROVEMENT
 WASHINGTON STREET - 75th STREET
 MODIFY TEMPORARY TRAFFIC
 SIGNAL INSTALLATION
 (STAGES 2 & 2A)

WASHINGTON STREET AND HOBSON ROAD

CONSULTANT
TYLIN INTERNATIONAL

City of  **Naperville**

DRAWN: _____ SHEET NO. _____
 CHECKED: _____
 APPROVED: _____
 DATE: APRIL 11, 2008
 SCALE: 1"=20'-0"
 JOB NO.: P-91-494-00 PROJECT NO.: M-CMM-7003 (985)