


F.A. RTE.	SECTION	COUNTY	TOTAL SHEETS	SHEET NO.
2552	00-0014-00-PV	DUPAGE	563	244
STA.		TO STA.		
FED. ROAD DIST. NO.		ILLINOIS	FED. AID PROJECT	
CONTRACT 63024				


**LEGEND**

EXISTING		PROPOSED	
	E-WOOD POLE		PROPOSED CURB AND CONSTRUCTION
	E-SWITCH GEAR AND VAULT		PROPOSED-TYPE "A" MANHOLE
	E-DPU-ELECTRIC FACILITIES		PROPOSED-PVC DUCT BANK
	E-CURB		PROPOSED-SWITCH GEAR VAULT

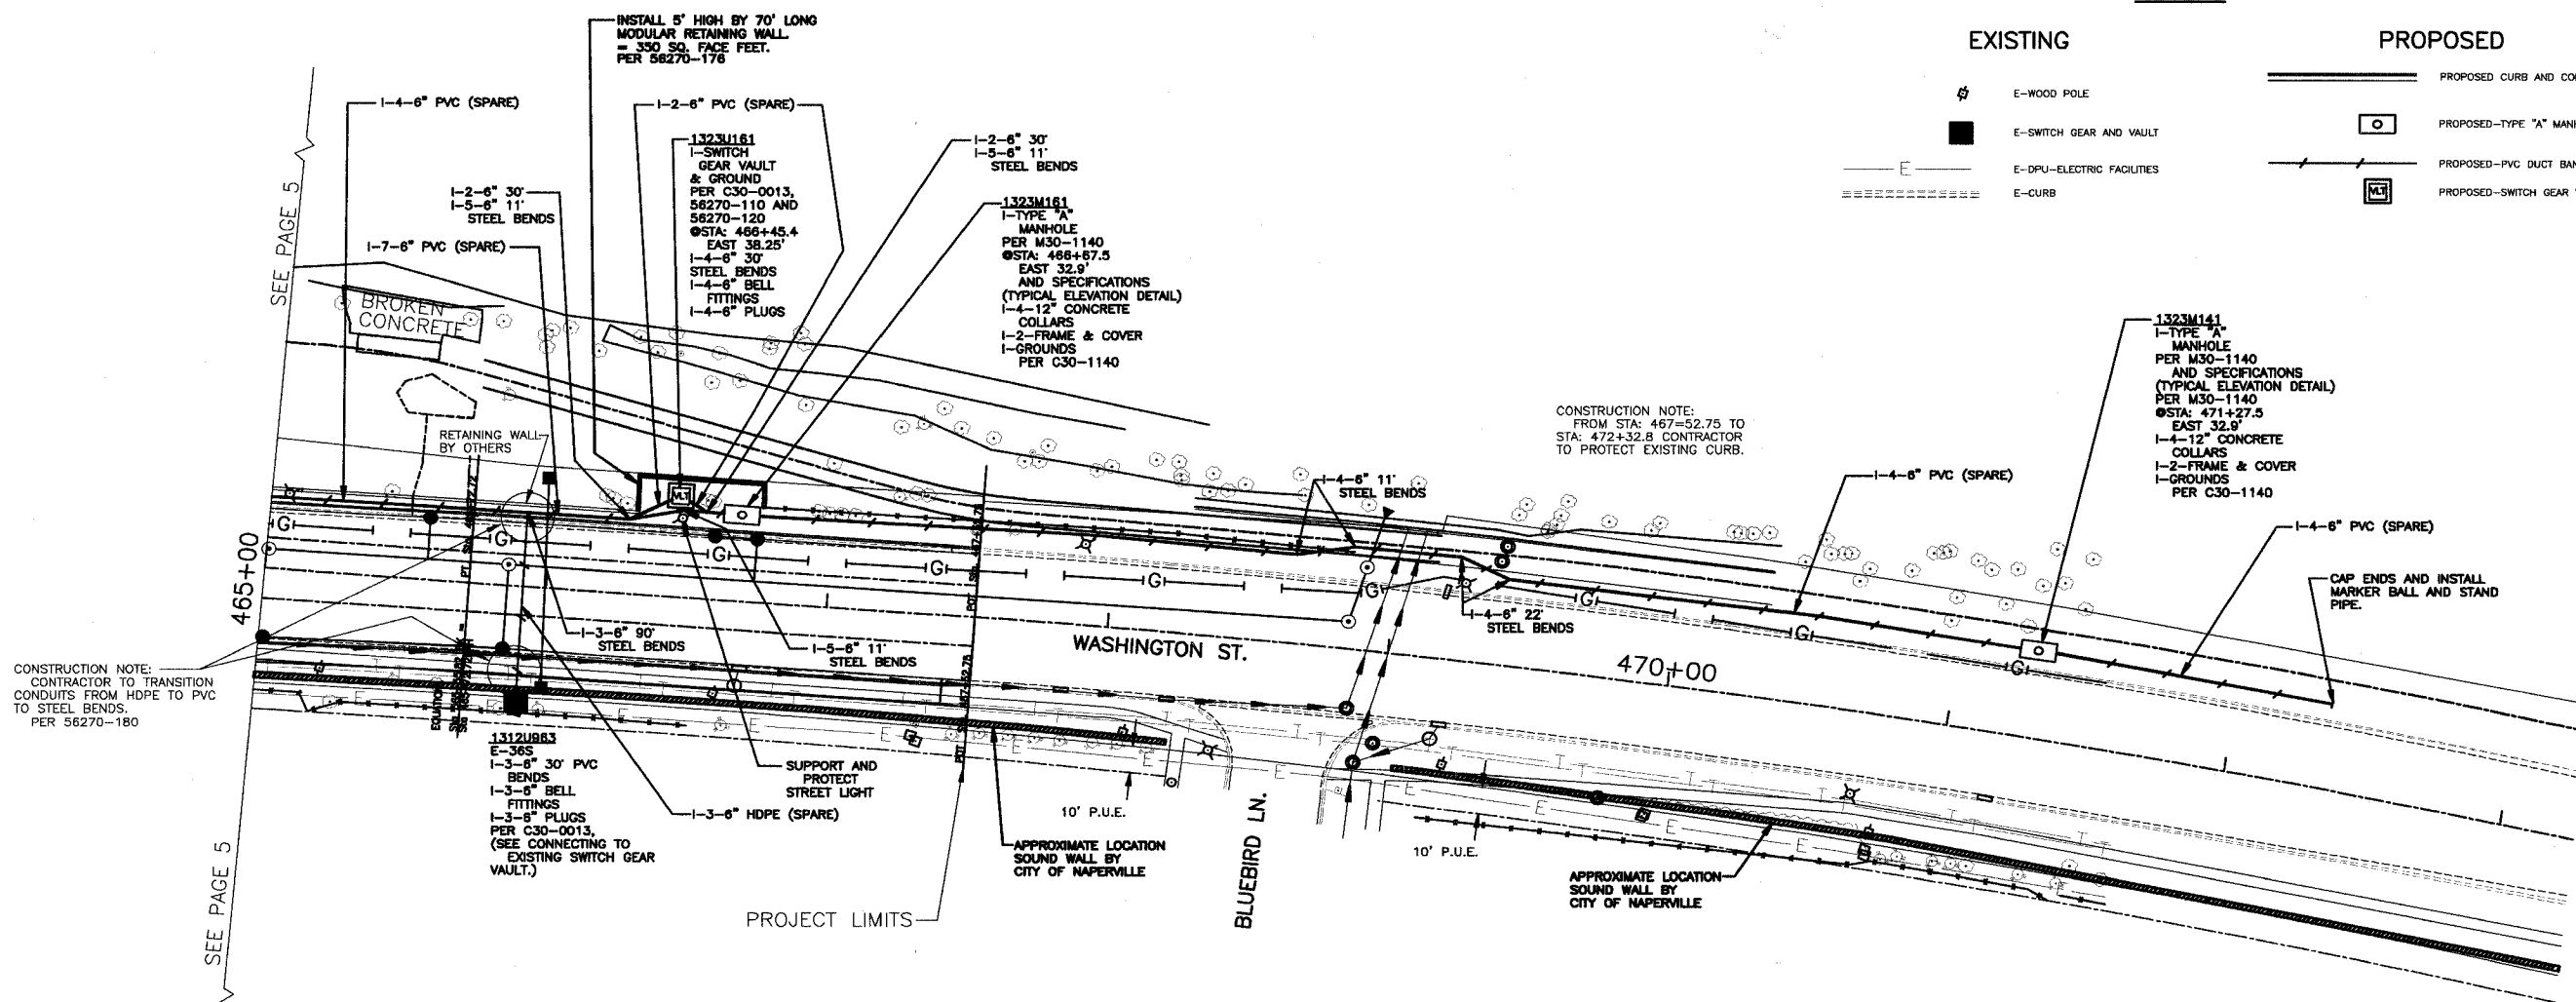

**CONSTRUCTION NOTE:**

- 1) ALL MANHOLE SHOWN HAVE 4-1' COLLARS AND 2 FRAME AND COVERS. MANHOLES CAN HAVE 1 OR 2 OPENING.
- 2) LOCATE, SUPPORT, AND PROTECT ALL UTILITIES AT ALL CROSSINGS, AND NEXT TO, AND PARALLEL WITH ALL EXCAVATED AREAS.
- 3) ROOT PRUNE ALL TREES SAVE AND PROTECT. PER 56270-150 AND 56270-160.

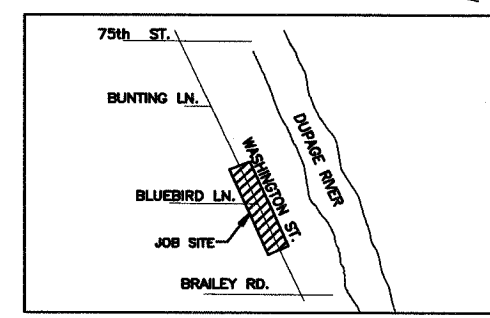

WF# INFORMATION		CITY OF NAPERVILLE/DEPARTMENT OF PUBLIC UTILITIES - ELECTRIC			
WF# 59461 WASHINGTON ST. 75TH TO TAMARACK LN. JOB 1 EU-73		CALL J.U.L.I.E. 48 HRS. PRIOR TO CONSTRUCTION			
WF# 59462 75TH ST. WASHINGTON ST. TO OLYMPIUS DR. NORTH SIDE. JOB 2 EU-73		PROJECT TITLE	MAP NO.	DATE	
WF# 59464 75TH ST. WASHINGTON ST. TO CLYDE DR. SOUTH SIDE. JOB 3 EU-73		75TH ST. AND WASHINGTON ST. ROAD IMPROVEMENTS	1311/1312	1311/1312	0056270001C3.DWG
WF# 59465 WASHINGTON ST. 75TH TO BAILEY RD. JOB 4 EU-73		PROJECT DESCRIPTION	DRAWN BY:	PM	PROJECT NO. EU12-13-03 5624
		CONDUIT LAYOUT, WITHOUT SECTIONS	DATE	4-01-08	WORK REQUEST NO. 56270
			ISSUED		CRK:
			ENGINEER	RPS	AT&T:
			REVISION		COMPLETED BY:
					SCALE: 1"=30'
					SHEET 3 OF 73