




F.A. RTE. 2552	SECTION	COUNTY	TOTAL SHEETS	SHEET NO.
	00-0014-00-PV	DUPAGE	563	249
STA.	TO STA.			
FED. ROAD DIST. NO.	ILLINOIS	FED. AID PROJECT		
CONTRACT 63024				

CONSTRUCTION NOTE:
 1) * REPRESENTS EARTH EXCAVATION SPECIAL
 2) 138KV STEEL POLES LOCATED NEAR STA: 146+25 SOUTH 70' LOCATE, SUPPORT, AND PROTECT.
 3) RESTORATION BY ELECTRICAL CONTRACTOR IS TEMPORARY, AND SHALL BE MAINTAINED BY THE ELECTRICAL CONTRACTOR UNTIL FINAL RESTORATION BY ROAD CONTRACTOR. (UNLESS NOTED)
 4) RESTORATION BY ELECTRICAL CONTRACTOR IS TEMPORARY, AND SHALL BE MAINTAINED BY THE ELECTRICAL CONTRACTOR UNTIL FINAL RESTORATION BY ROAD CONTRACTOR. (UNLESS NOTED)
 5) ROUGH GRADE AREA TO WITH IN 4" OF FINAL GRADE.
 6) ELECTRICAL CONTRACTOR TO COORDINATE WITH RESIDENT ENGINEER.

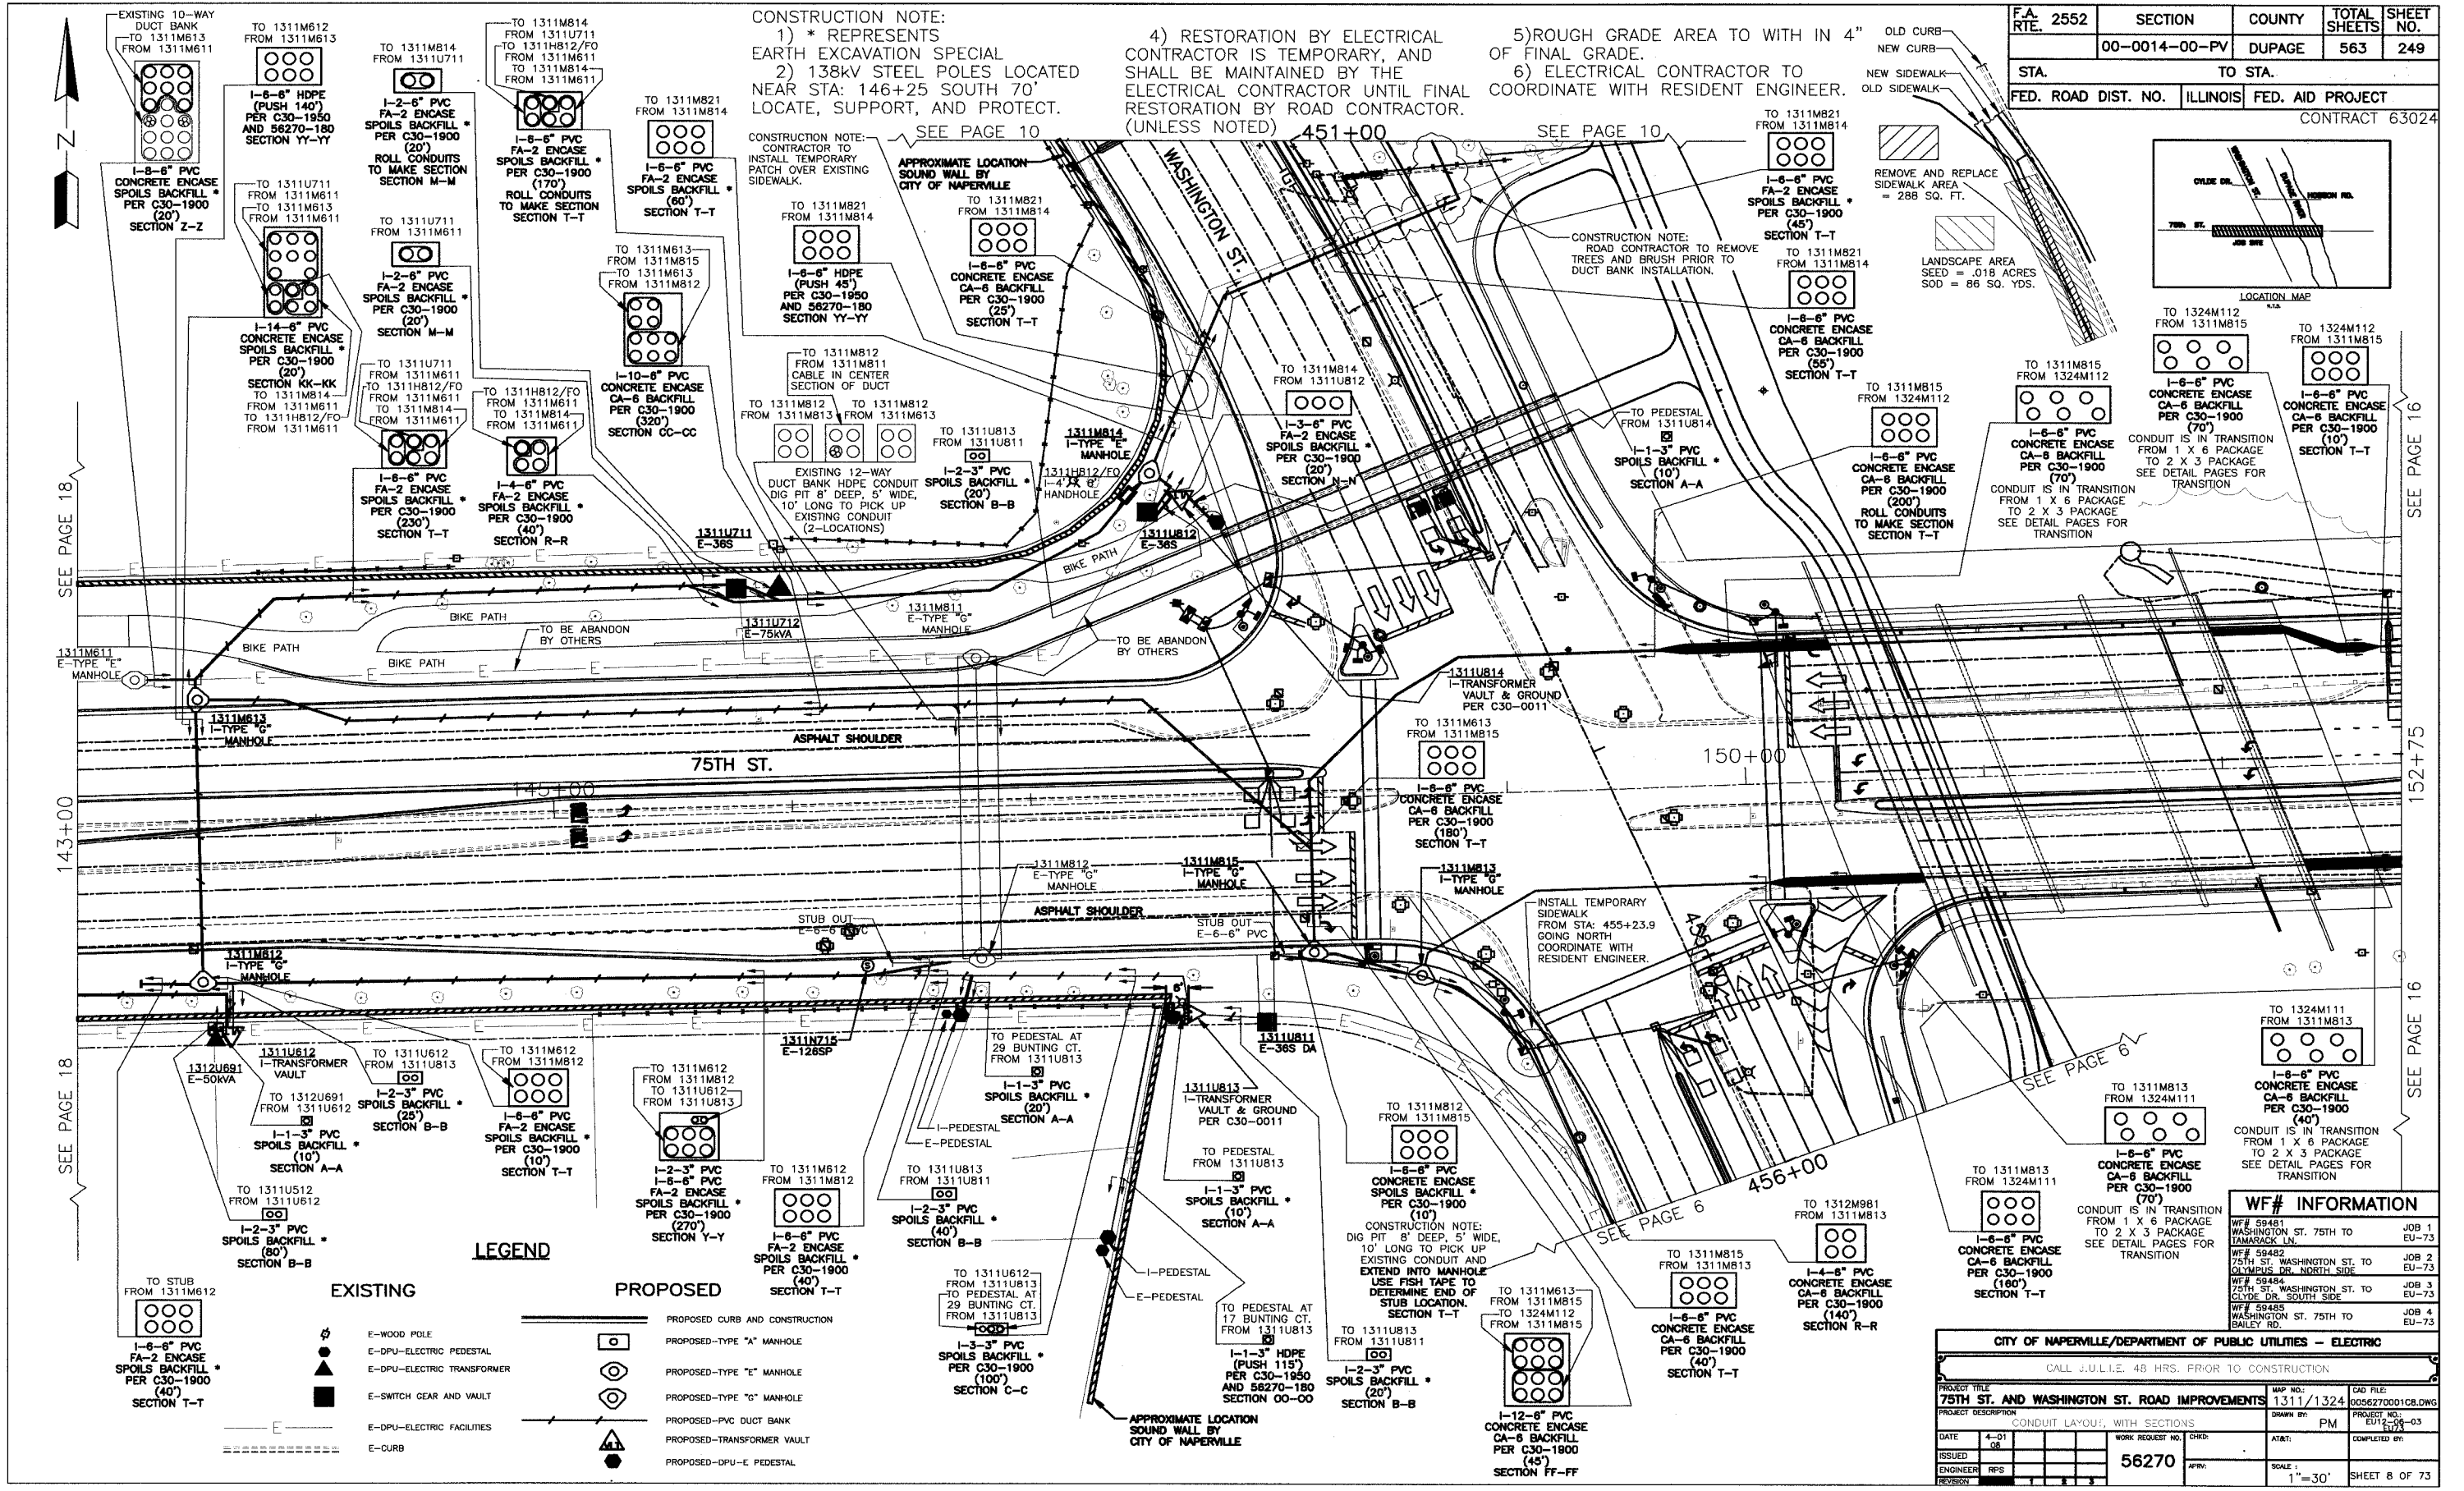

CONSTRUCTION NOTE:
 CONTRACTOR TO INSTALL TEMPORARY PATCH OVER EXISTING SIDEWALK.
 SEE PAGE 10

CONSTRUCTION NOTE:
 ROAD CONTRACTOR TO REMOVE TREES AND BRUSH PRIOR TO DUCT BANK INSTALLATION.
 SEE PAGE 10

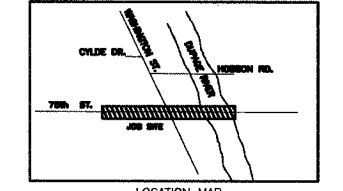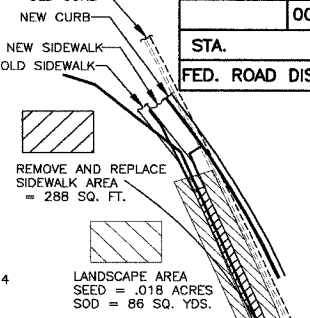

LEGEND

	EXISTING		PROPOSED CURB AND CONSTRUCTION
	E-WOOD POLE		PROPOSED-TYPE "A" MANHOLE
	E-DPU-ELECTRIC PEDESTAL		PROPOSED-TYPE "T" MANHOLE
	E-DPU-ELECTRIC TRANSFORMER		PROPOSED-TYPE "G" MANHOLE
	E-SWITCH GEAR AND VAULT		PROPOSED-PVC DUCT BANK
	E-DPU-ELECTRIC FACILITIES		PROPOSED-TRANSFORMER VAULT
	E-CURB		PROPOSED-DPU-E PEDESTAL

WF# INFORMATION

WF# 59481	WASHINGTON ST. 75TH TO EU-73	JOB 1
WF# 59482	75TH ST. WASHINGTON ST. TO OLYMPIUS DR. NORTH SIDE	JOB 2
WF# 59484	75TH ST. WASHINGTON ST. TO CLYDE DR. SOUTH SIDE	JOB 3
WF# 59485	WASHINGTON ST. 75TH TO BAILEY RD.	JOB 4

CITY OF NAPERVILLE/DEPARTMENT OF PUBLIC UTILITIES - ELECTRIC

CALL J.U.L.I.E. 48 HRS. PRIOR TO CONSTRUCTION

PROJECT TITLE	75TH ST. AND WASHINGTON ST. ROAD IMPROVEMENTS	MAP NO.	1311/1324	JOB FILE	05627000108.DWG
PROJECT DESCRIPTION	CONDUIT LAYOUT, WITH SECTIONS	DRAWN BY	PM	PROJECT NO.	EU12-06-03
DATE	4-01-08	WORK REQUEST NO.	56270	ISSUED	
ENGINEER	RPS	APPROV.		SCALE	1"=30'
REVISION	1 2 3	COMPLETED BY		SHEET	8 OF 73