


F.A. RTE.	2552	SECTION	00-0014-00-PV	COUNTY	DUPAGE	TOTAL SHEETS	563	SHEET NO.	250
-----------	------	---------	---------------	--------	--------	--------------	-----	-----------	-----

STA.	TO STA.	
FED. ROAD DIST. NO.	ILLINOIS	FED. AID PROJECT

CONTRACT 63024

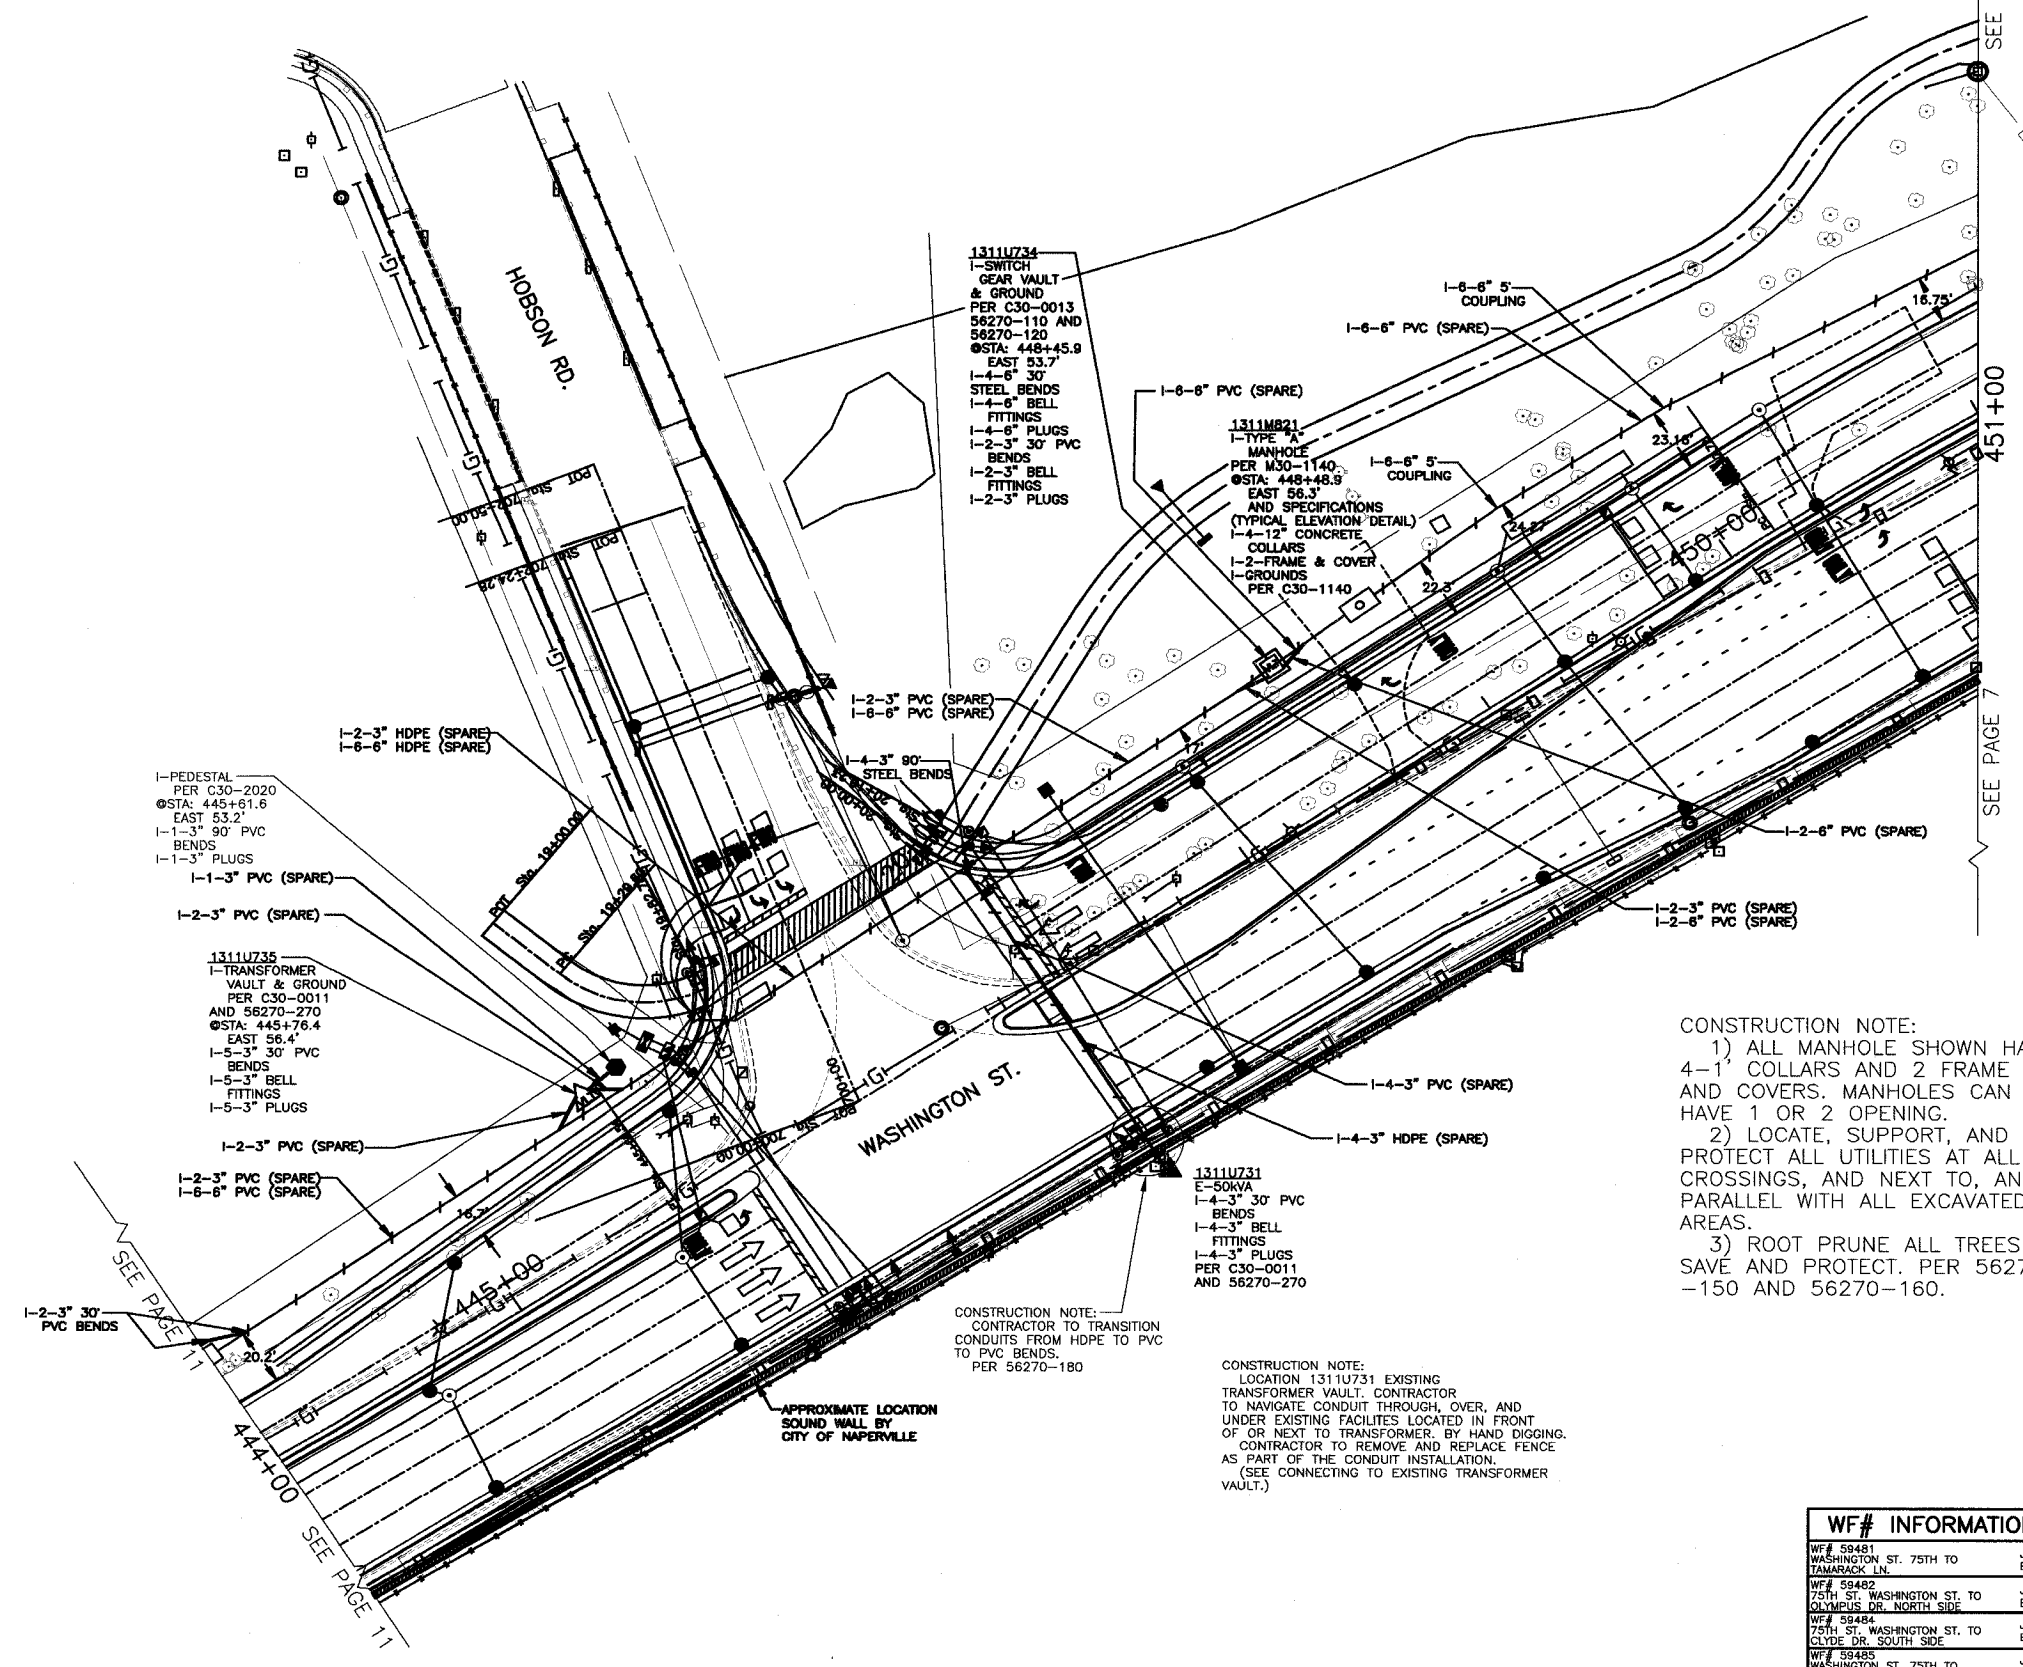

NDPU-ELECTRIC POLE 1311N823 TO REMAIN IN PLACE UNTIL CUSTOMER ON EASTSIDE OF DUPAGE RIVER, HAS UPGRADED HIS FACILITIES. CONTRACTOR TO INSTALL A 6' DIAMETER MODULAR RETAINING WALL 5' TO 6" HIGH, = 175 SQ. FACE FEET PER 56270-176. MODULAR RETAINING WALL PROPOSE IS TO HOLD THE DIRT NEXT TO THE POLE.

**LEGEND**

**EXISTING**


- ⊕ E-WOOD POLE
- E-DPU-ELECTRIC PEDESTAL
- ▲ E-DPU-ELECTRIC TRANSFORMER
- E-SWITCH GEAR AND VAULT
- E-DPU-ELECTRIC FACILITIES
- ===== E-CURB

**PROPOSED**

- ▬ PROPOSED CURB AND CONSTRUCTION
- PROPOSED-TYPE "A" MANHOLE
- ▬ PROPOSED-PVC DUCT BANK
- ▬ PROPOSED-TRANSFORMER VAULT
- ▲ PROPOSED-DPU-E PEDESTAL
- PROPOSED-DPU-E HANDHOLE

**CONSTRUCTION NOTE:**

- 1) ALL MANHOLE SHOWN HAVE 4-1' COLLARS AND 2 FRAME AND COVERS. MANHOLES CAN HAVE 1 OR 2 OPENING.
- 2) LOCATE, SUPPORT, AND PROTECT ALL UTILITIES AT ALL CROSSINGS, AND NEXT TO, AND PARALLEL WITH ALL EXCAVATED AREAS.
- 3) ROOT PRUNE ALL TREES SAVE AND PROTECT. PER 56270-150 AND 56270-160.

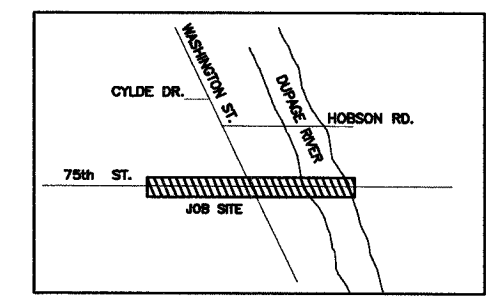

CONSTRUCTION NOTE: CONTRACTOR TO TRANSITION CONDUITS FROM HDPE TO PVC TO PVC BENDS. PER 56270-180

CONSTRUCTION NOTE: LOCATION 1311U731 EXISTING TRANSFORMER VAULT. CONTRACTOR TO NAVIGATE CONDUIT THROUGH, OVER, AND UNDER EXISTING FACILITIES LOCATED IN FRONT OF OR NEXT TO TRANSFORMER. BY HAND DIGGING. CONTRACTOR TO REMOVE AND REPLACE FENCE AS PART OF THE CONDUIT INSTALLATION. (SEE CONNECTING TO EXISTING TRANSFORMER VAULT.)

SEE PAGE 11

SEE PAGE 11

SEE PAGE 7

SEE PAGE 7

**WF# INFORMATION**

WF# 58481	WASHINGTON ST. 75TH TO TAMARACK LN.	JOB 1	EU-73
WF# 58482	75TH ST. WASHINGTON ST. TO OLYMPUS DR. NORTH SIDE	JOB 2	EU-73
WF# 58484	75TH ST. WASHINGTON ST. TO CYLDE DR. SOUTH SIDE	JOB 3	EU-73
WF# 58485	WASHINGTON ST. 75TH TO BARLEY RD.	JOB 4	EU-73

**CITY OF NAPERVILLE/DEPARTMENT OF PUBLIC UTILITIES - ELECTRIC**

CALL J.L.L.I.E. 48 HRS. PRIOR TO CONSTRUCTION			
PROJECT TITLE	75TH ST. AND WASHINGTON ST. ROAD IMPROVEMENTS	MAP NO.	1311/1324
PROJECT DESCRIPTION	CONDUIT LAYOUT, WITHOUT SECTIONS	PROJECT NO.	0506270001C9.DWG
DATE	4-01-08	ISSUED BY	PM
ENGINEER	RPS	SCALE	1"=30'
REVISION	1 2 3	COMPLETED BY	
WORK REQUEST NO.	56270	APPV.	
		ATAT:	
		SHEET	9 OF 73