




CONSTRUCTION NOTE:  
 1) \* REPRESENTS EARTH EXCAVATION SPECIAL  
 2) RESTORATION BY ELECTRICAL CONTRACTOR IS TEMPORARY, AND SHALL BE MAINTAINED BY THE ELECTRICAL CONTRACTOR UNTIL FINAL RESTORATION BY ROAD CONTRACTOR. (UNLESS NOTED)  
 3) ROUGH GRADE AREA TO WITH IN 4" OF FINAL GRADE.  
 4) ELECTRICAL CONTRACTOR TO COORDINATE WITH RESIDENT ENGINEER.

**LEGEND**

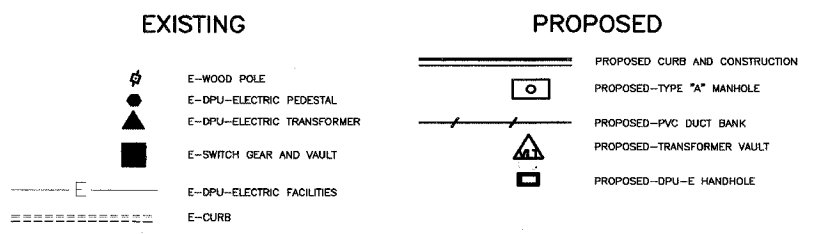

F.A. RTE. 2552	SECTION 00-0014-00-PV	COUNTY DUPAGE	TOTAL SHEETS 563	SHEET NO. 253
STA. TO STA.		FED. ROAD DIST. NO. ILLINOIS FED. AID PROJECT		
CONTRACT 63024				

ROAD CONTRACTOR TO CLEAR AREA FOR ROAD EXPANSION AND CURB AND GUTTER. DUCT BANK INSTALLATION.  
 ELECTRIC CONTRACTOR WITH ARBORIST TO DETERMINE PATH THROUGH WOODED AREA WITH UNDERBRUSH. ELECTRIC CONTRACTOR WITH ARBORIST TO SAVE AS MANY TREES GREATER THAN 12" AS POSSIBLE. DUCT BANK CAN TURN TO AVOID TREES. NO GREATER THAN 30° DEGREES NO LESS THAN 5' DEGREES.  
 MANHOLE LOCATION TO BE DETERMINED IN FIELD WITH RESIDENT ENGINEER MANHOLE CAN ONLY DEVIATE 25' FROM CENTER.

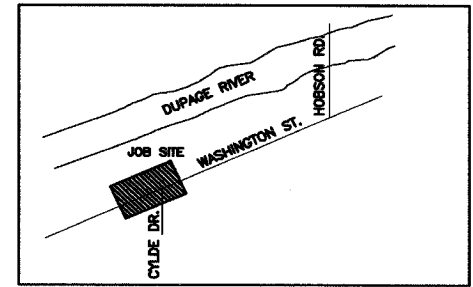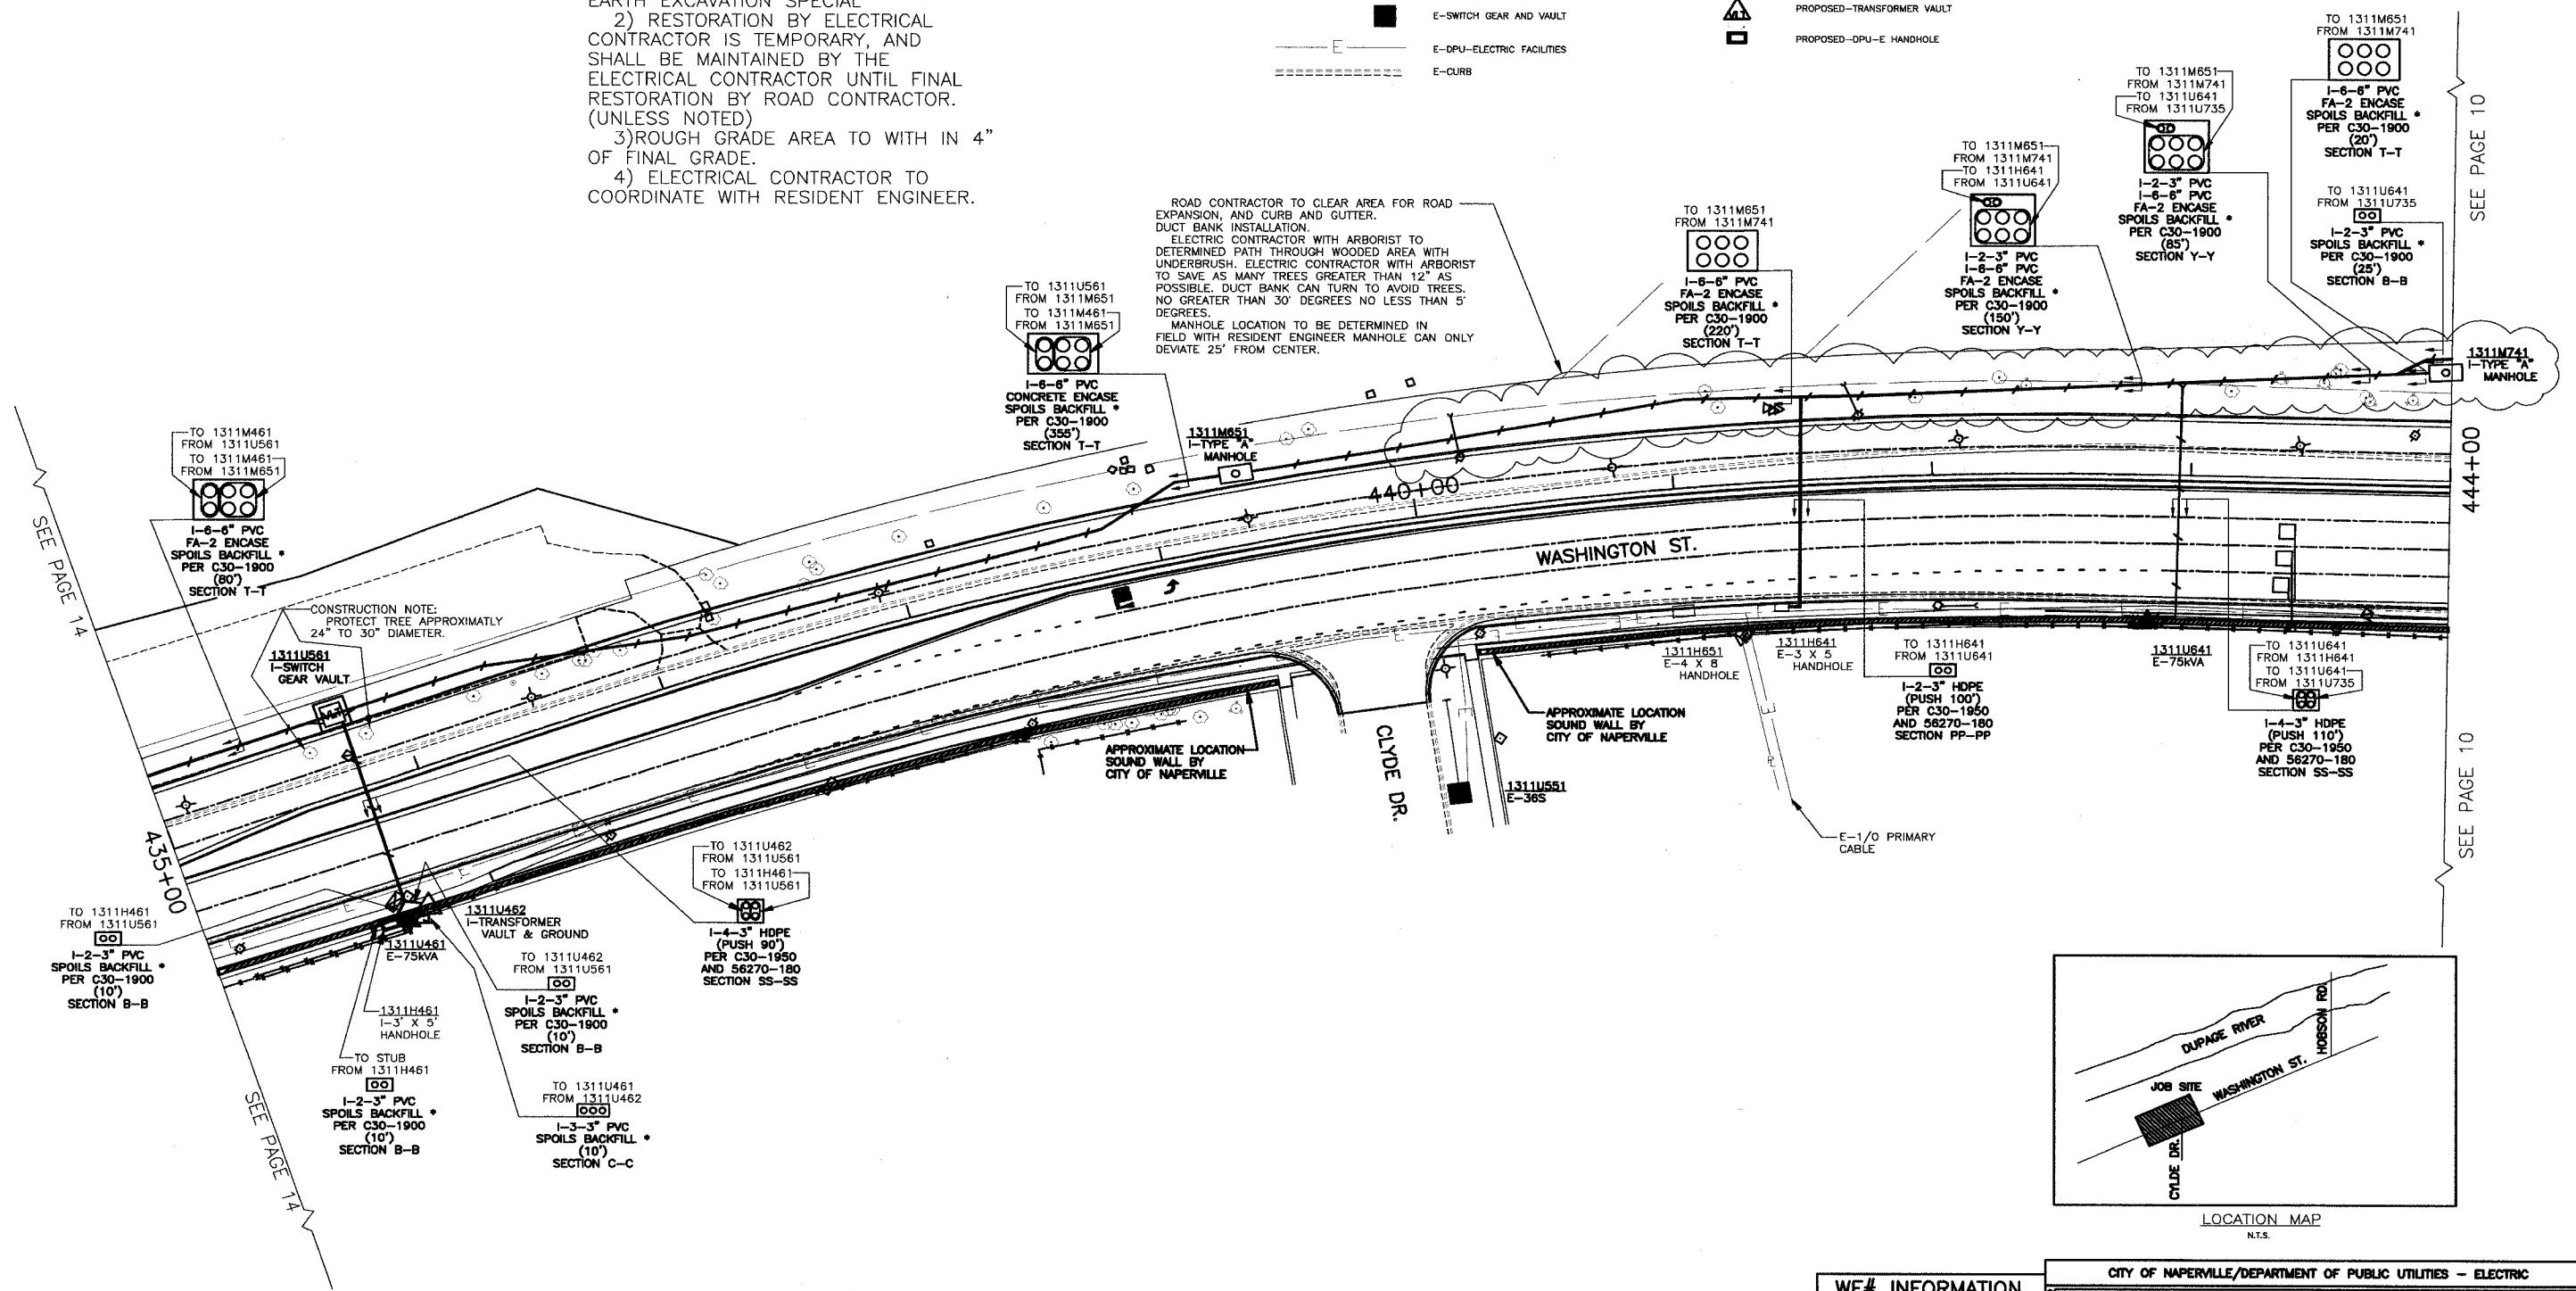

WF# INFORMATION		CITY OF NAPERVILLE/DEPARTMENT OF PUBLIC UTILITIES - ELECTRIC			
CALL J.U.L.I.E. 48 HRS. PRIOR TO CONSTRUCTION					
WF# 59481 WASHINGTON ST. 75TH TO TAMARACK LN.	JOB 1 EU-73	PROJECT TITLE <b>75TH ST. AND WASHINGTON ST. ROAD IMPROVEMENTS</b>	MAP NO.: 1311/1324	CAD FILE: D0562700012C.DWG	
WF# 59482 75TH ST. WASHINGTON ST. TO OLYMPIUS DR. NORTH SIDE	JOB 2 EU-73	PROJECT DESCRIPTION CONDUIT LAYOUT, WITH SECTIONS	DRAWN BY: PM	PROJECT NO.: EU12-06-03	
WF# 59484 75TH ST. WASHINGTON ST. TO CLYDE DR. SOUTH SIDE	JOB 3 EU-73	DATE 4-01-08	WORK REQUEST NO. 56270	ATWT: COMPLETED BY:	
WF# 59485 WASHINGTON ST. 75TH TO SAILEY RD.	JOB 4 EU-73	ENGINEER RPS	APPR:	SCALE: 1"=30'	SHEET 12 OF 73