



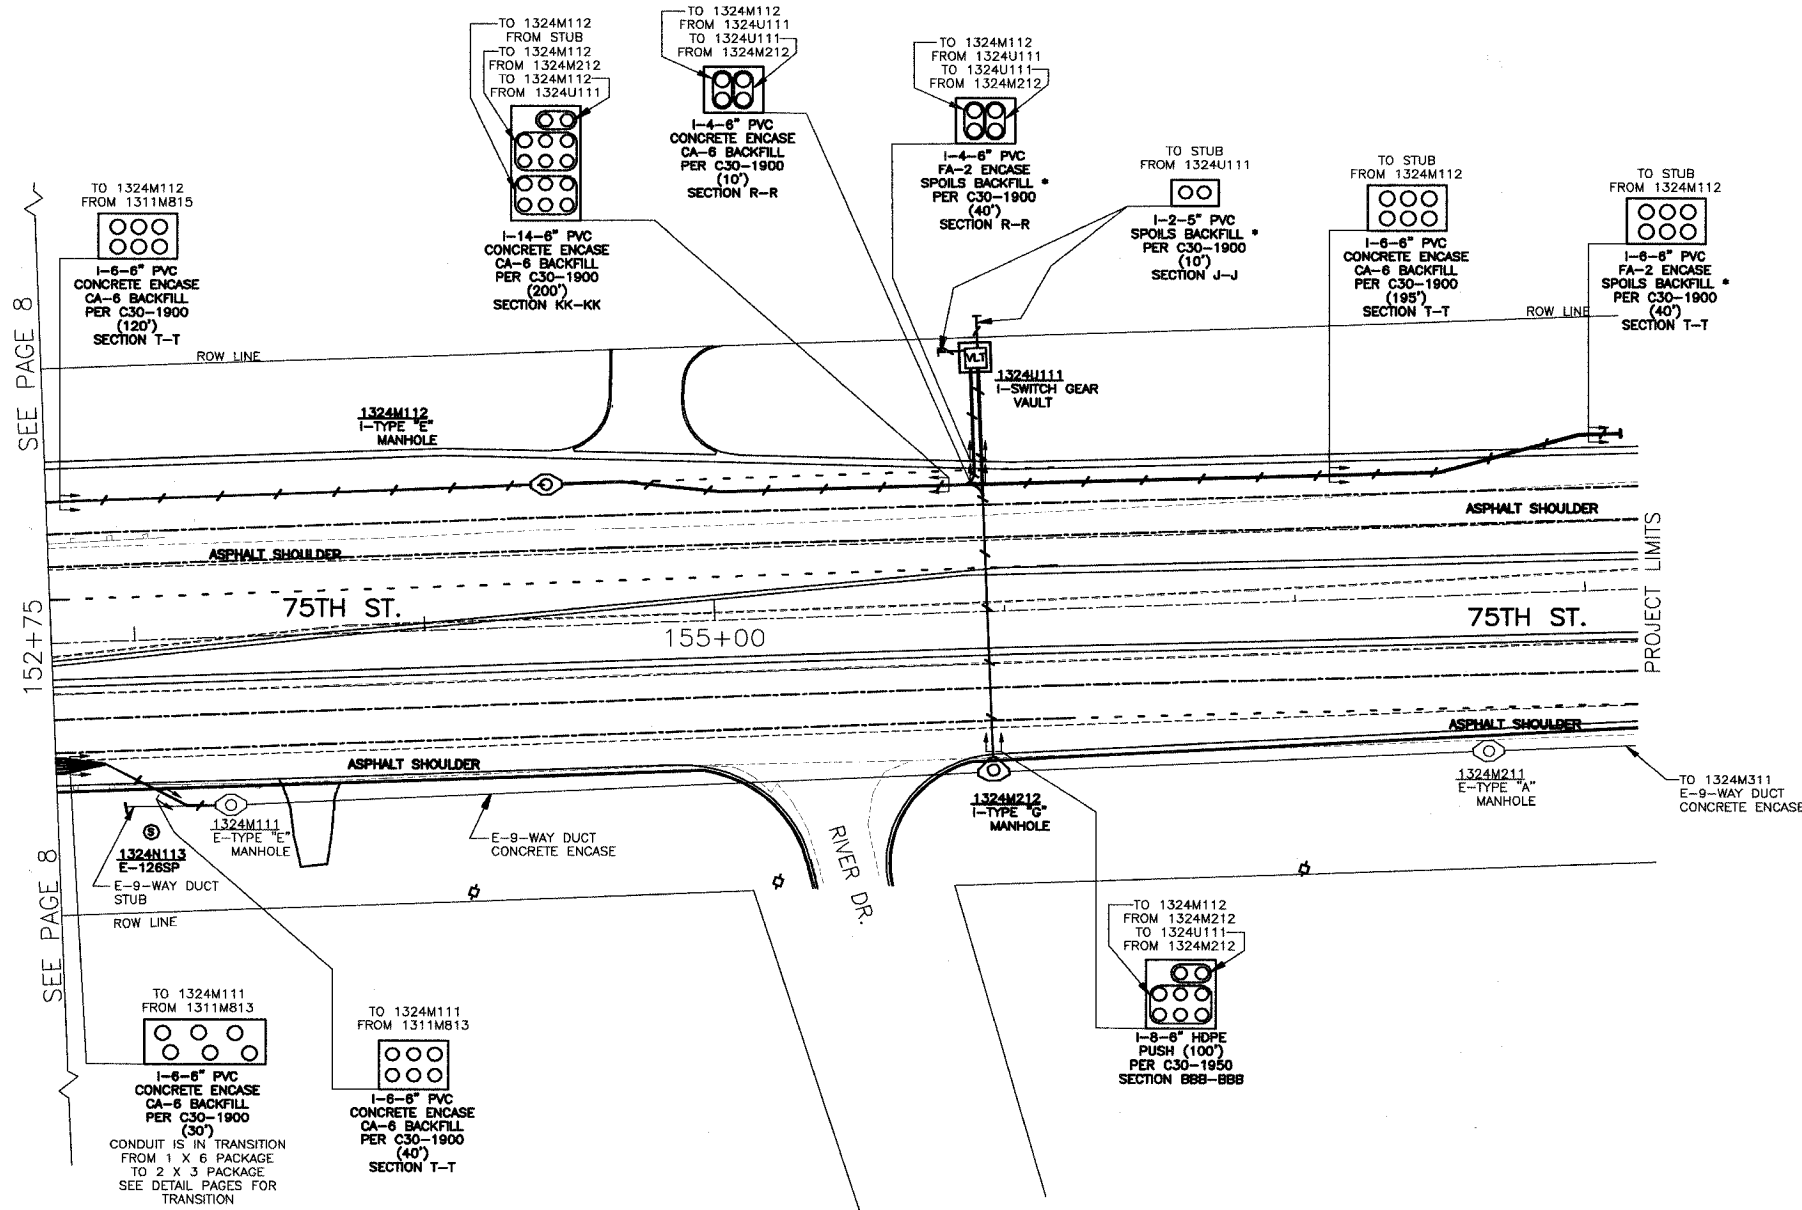

F.A. RTE.	2552	SECTION		COUNTY	DUPAGE	TOTAL SHEETS	563	SHEET NO.	257
STA.	TO STA.								
FED. ROAD DIST. NO.	ILLINOIS		FED. AID PROJECT						
CONTRACT 63024									

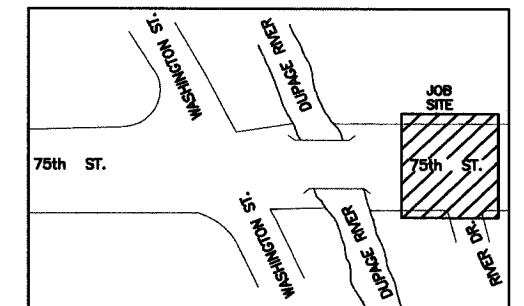

CONSTRUCTION NOTE:  
 1) \* REPRESENTS EARTH EXCAVATION SPECIAL  
 2) 138kV STEEL POLES LOCATED AT NEAR STA: 153+00 SOUTH 70' LOCATE, SUPPORT, AND PROTECT.  
 3) RESTORATION BY ELECTRICAL CONTRACTOR IS TEMPORARY, AND SHALL BE MAINTAINED BY THE ELECTRICAL CONTRACTOR UNTIL FINAL RESTORATION BY ROAD CONTRACTOR. (UNLESS NOTED)  
 4) ROUGH GRADE AREA TO WITH IN 4" OF FINAL GRADE.  
 5) ELECTRICAL CONTRACTOR TO COORDINATE WITH RESIDENT ENGINEER.



**LEGEND**

EXISTING	PROPOSED
E-WOOD POLE	PROPOSED CURB AND CONSTRUCTION
E-DPU-ELECTRIC PEDESTAL	PROPOSED-TYPE "E" MANHOLE
E-DPU-ELECTRIC TRANSFORMER	PROPOSED-TYPE "G" MANHOLE
E-SWITCH GEAR AND VAULT	PROPOSED-PVC DUCT BANK
E-DPU-ELECTRIC FACILITIES	PROPOSED-TRANSFORMER VAULT
E-CURB	PROPOSED-DPU-E PEDESTAL

**WF# INFORMATION**

WF# 59481 WASHINGTON ST. 75TH TO TAMARACK LN.	JOB 1 EU-73
WF# 59482 75TH ST. WASHINGTON ST. TO OLYMPUS DR. NORTH SIDE	JOB 2 EU-73
WF# 59484 75TH ST. WASHINGTON ST. TO CLYDE DR. SOUTH SIDE	JOB 3 EU-73
WF# 59485 WASHINGTON ST. 75TH TO BAILEY RD.	JOB 4 EU-73

**CITY OF NAPERVILLE/DEPARTMENT OF PUBLIC UTILITIES - ELECTRIC**

CALL J.U.L.I.E. 48 HRS. PRIOR TO CONSTRUCTION			
PROJECT TITLE <b>75TH ST. AND WASHINGTON ST. ROAD IMPROVEMENTS</b>	MAP NO.: 1324	DATE FILED: 05/27/001616.DWG	PROJECT NO.: EU12-98-03
PROJECT DESCRIPTION CONDUIT LAYOUT, WITH SECTIONS	DRAWN BY: PM	DATE: 4-01-08	COMPLETED BY:
WORK REQUEST NO.: <b>56270</b>	ISSUED:	APPROVED:	SCALE: 1"=30'
ENGINEER: RPS	REVISION:		SHEET 16 OF 73