



CONSTRUCTION NOTE:
 1) ALL MANHOLE SHOWN HAVE 4-1' COLLARS AND 2 FRAME AND COVERS. MANHOLES CAN HAVE 1 OR 2 OPENING.
 2) LOCATE, SUPPORT, AND PROTECT ALL UTILITIES AT ALL CROSSINGS, AND NEXT TO, AND PARALLEL WITH ALL EXCAVATED AREAS.
 3) ROOT PRUNE ALL TREES SAVE AND PROTECT. PER 56270-150 AND 56270-160.
 4) MAINTAIN DRAINAGE FOR THE DURATION OF PROJECT.

LEGEND

EXISTING



- ▲ E-DPU-ELECTRIC TRANSFORMER
- E-SWITCH GEAR AND VAULT
- E — E-DPU-ELECTRIC FACILITIES
- ===== E-CURB

PROPOSED

- ===== PROPOSED CURB AND CONSTRUCTION
- PROPOSED-TYPE "A" MANHOLE
- PVC — PROPOSED-PVC DUCT BANK
- ▲ PROPOSED-TRANSFORMER VAULT

F.A. RTE. 2552	SECTION 00-0014-00-PV	COUNTY DUPAGE	TOTAL SHEETS 563	SHEET NO. 258
----------------	-----------------------	---------------	------------------	---------------

STA.	TO STA.
FED. ROAD DIST. NO. ILLINOIS	FED. AID PROJECT
CONTRACT 63024	

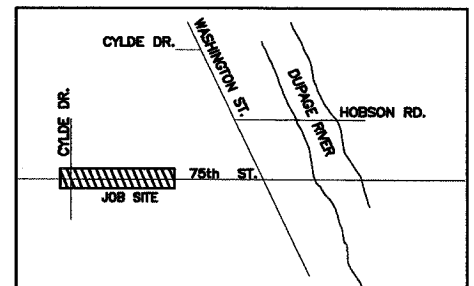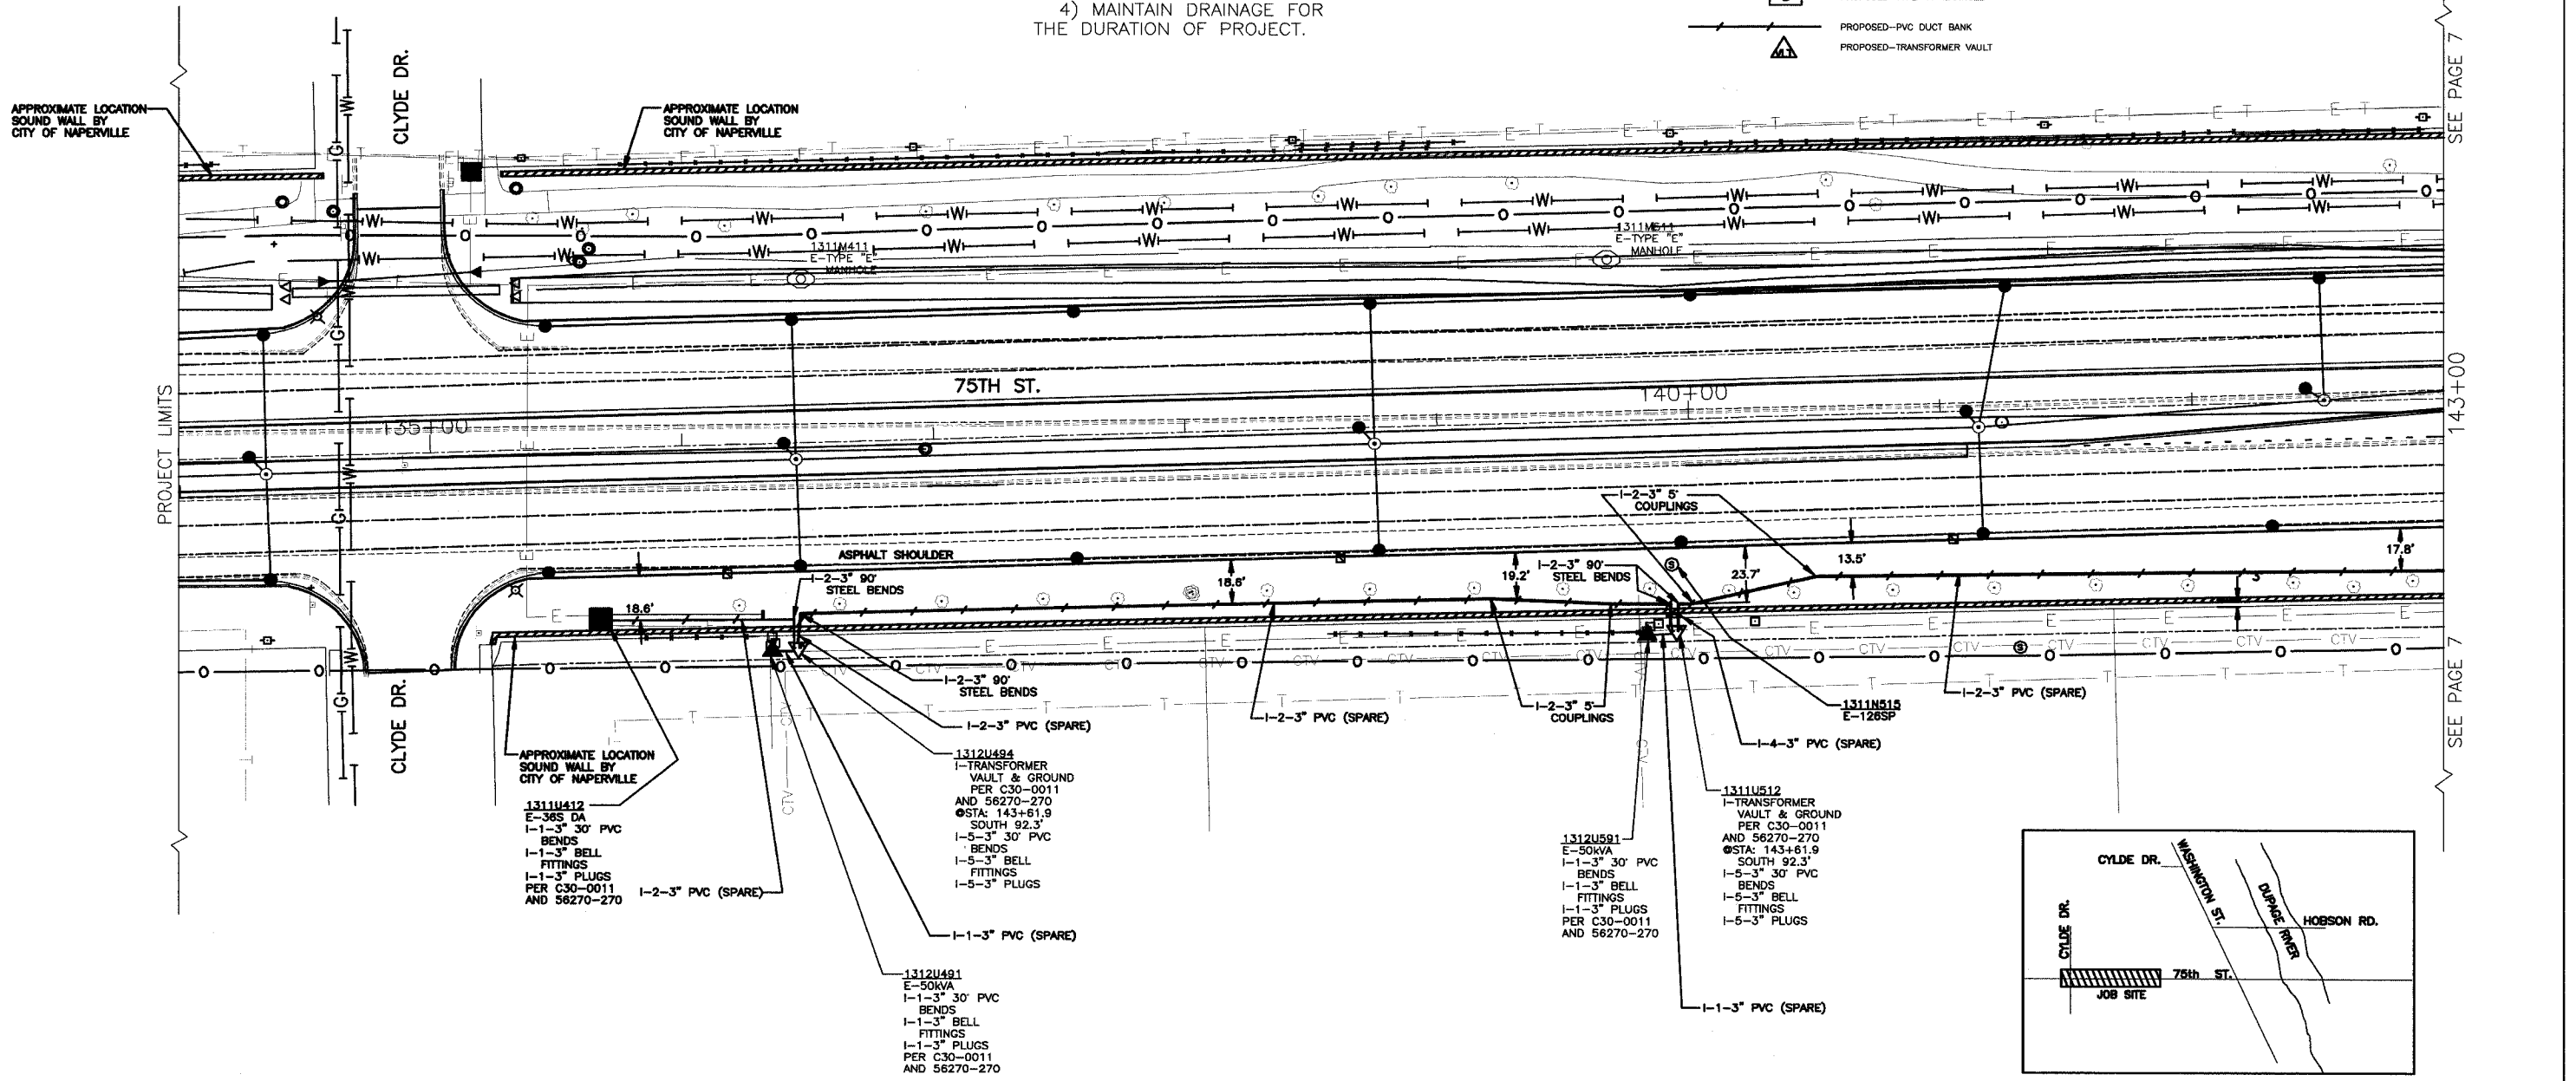

WF# INFORMATION

WF# 59481 WASHINGTON ST. 75TH TO TAMARACK LN.	JOB 1 EU-73
WF# 59482 75TH ST. WASHINGTON ST. TO OLYMPUS DR. NORTH SIDE	JOB 2 EU-73
WF# 59484 75TH ST. WASHINGTON ST. TO CLYDE DR. SOUTH SIDE	JOB 3 EU-73
WF# 59485 WASHINGTON ST. 75TH TO BAILEY RD.	JOB 4 EU-73

CITY OF NAPERVILLE/DEPARTMENT OF PUBLIC UTILITIES - ELECTRIC

CALL J.U.L.I.E. 48 HRS. PRIOR TO CONSTRUCTION	
PROJECT TITLE 75TH ST. AND WASHINGTON ST. ROAD IMPROVEMENTS	MAP NO.: 1311/1324
PROJECT DESCRIPTION CONDUIT LAYOUT, WITHOUT SECTIONS	DRAWN BY: PM
DATE: 4-01-08	WORK REQUEST NO.: 56270
ISSUED	CHK:
ENGINEER: RPS	AT&T:
REVISION: 1 2 3	APR:
SCALE: 1"=30'	COMPLETED BY:
	SHEET 17 OF 73