


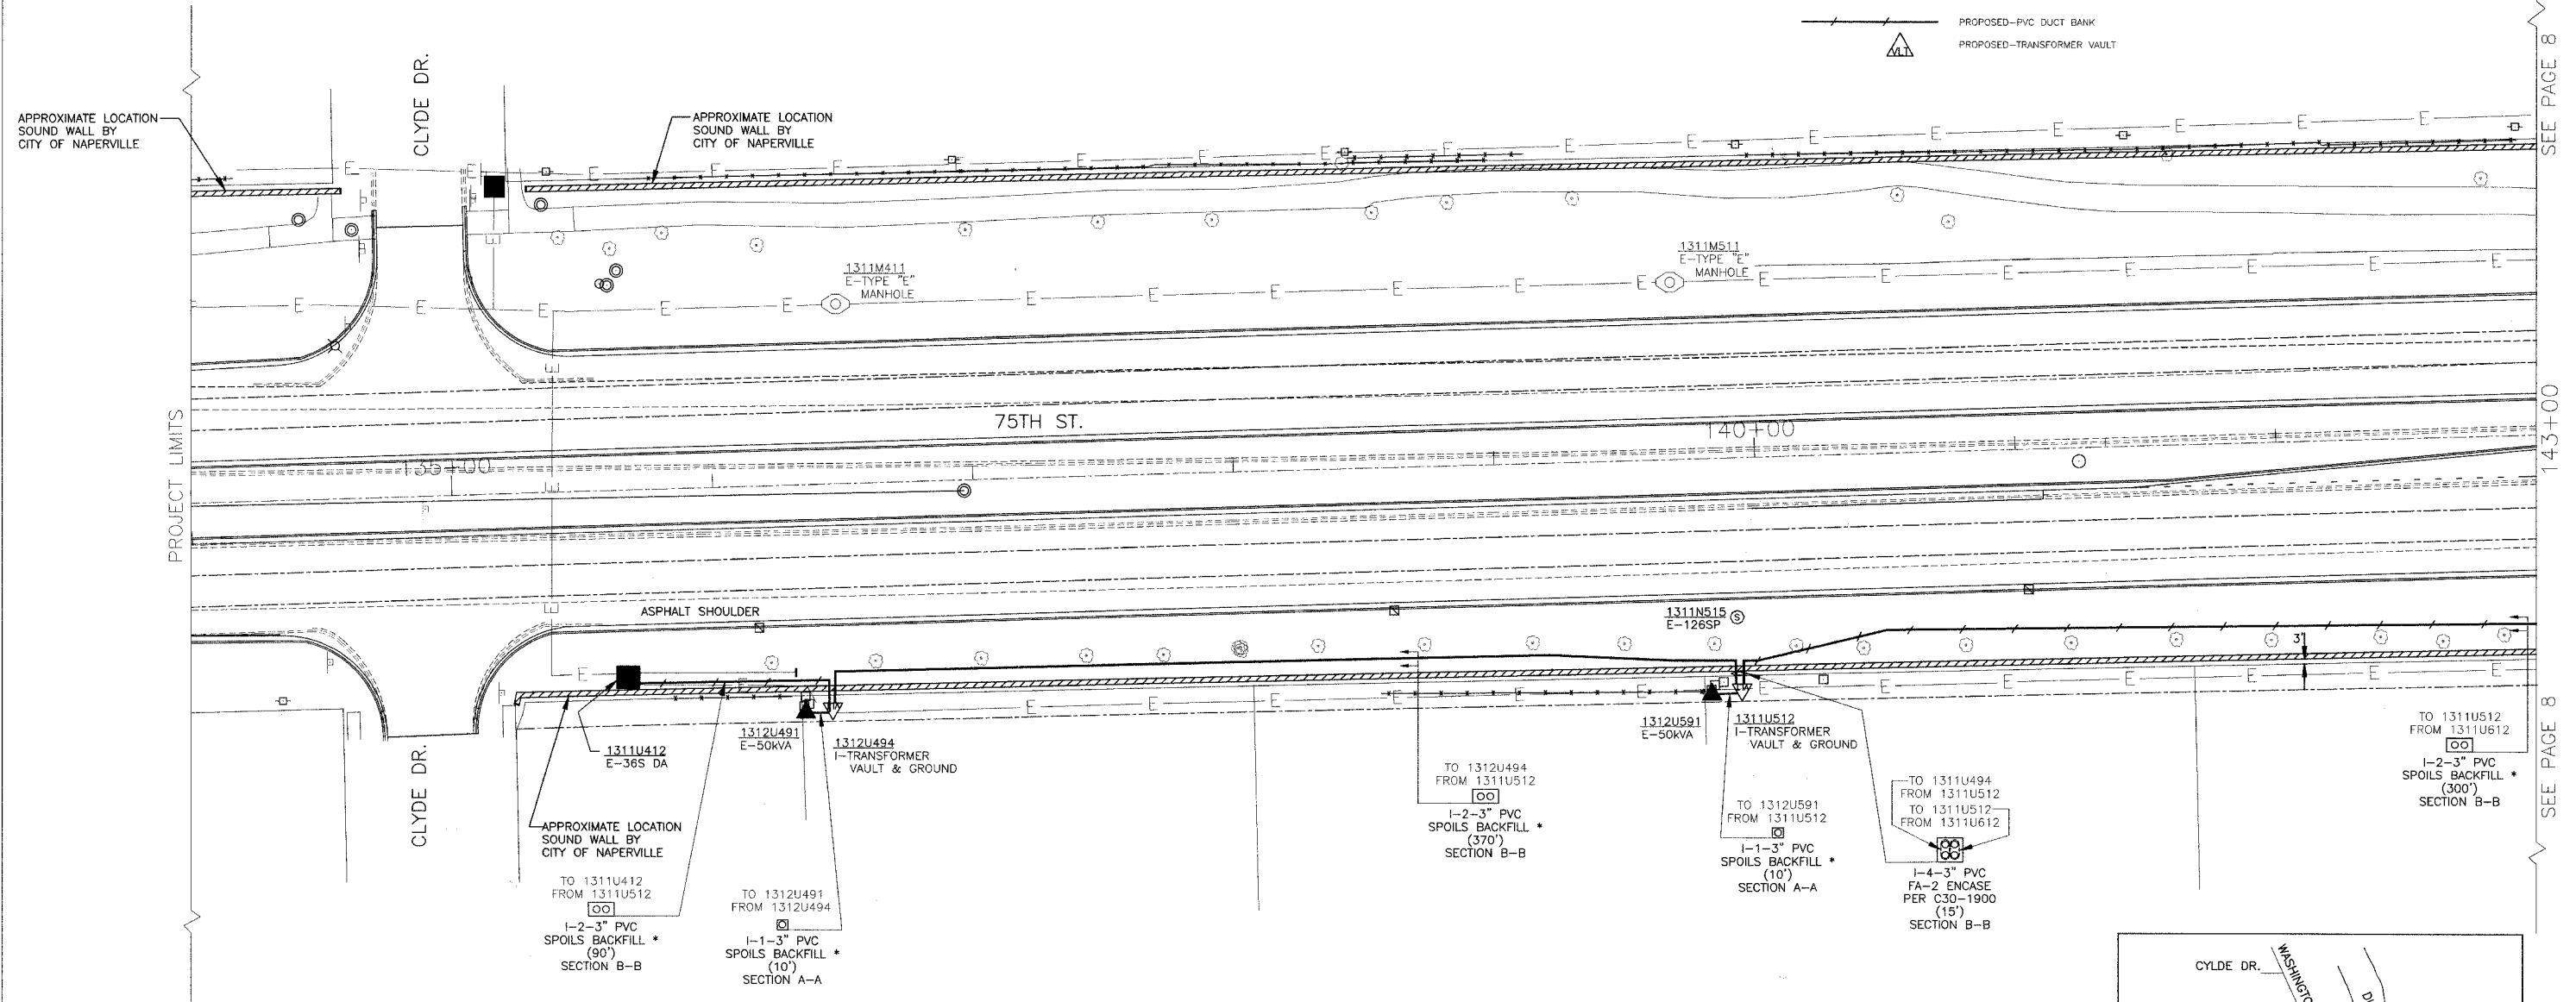

F.A. RTE. 2552	SECTION	COUNTY	TOTAL SHEETS	SHEET NO.
	00-0014-00-PV	DUPAGE	563	259
STA.		TO STA.		
FED. ROAD DIST. NO.		ILLINOIS	FED. AID PROJECT	
CONTRACT 63024				

LEGEND
EXISTING

- E-DPU-ELECTRIC TRANSFORMER
 - E-SWITCH GEAR AND VAULT
 - E-DPU-ELECTRIC FACILITIES
 - E-CURB
- PROPOSED**
- PROPOSED CURB AND CONSTRUCTION
 - PROPOSED-TYPE "A" MANHOLE
 - PROPOSED-PVC DUCT BANK
 - PROPOSED-TRANSFORMER VAULT




PROJECT LIMITS

SEE PAGE 8

143+00

SEE PAGE 8

- CONSTRUCTION NOTE:**
- 1) * REPRESENTS EARTH EXCAVATION SPECIAL
 - 2) 138kV STEEL POLES LOCATED AT NEAR STA: 153+00 SOUTH 70' LOCATE, SUPPORT, AND PROTECT.
 - 3) RESTORATION BY ELECTRICAL CONTRACTOR IS TEMPORARY, AND SHALL BE MAINTAINED BY THE ELECTRICAL CONTRACTOR UNTIL FINAL RESTORATION BY ROAD CONTRACTOR. (UNLESS NOTED)
 - 4) ROUGH GRADE AREA TO WITH IN 4" OF FINAL GRADE.
 - 5) ELECTRICAL CONTRACTOR TO COORDINATE WITH RESIDENT ENGINEER.

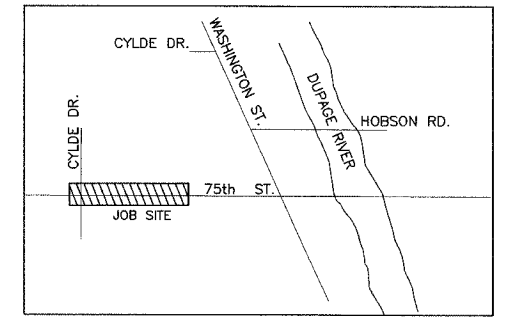

LOCATION MAP
N.T.S.

WF# INFORMATION		CITY OF NAPERVILLE/DEPARTMENT OF PUBLIC UTILITIES - ELECTRIC			
WF# 59481	JOB 1	PROJECT TITLE		MAP NO.	CAD FILE:
WASHINGTON ST. 75TH TO TAMARACK LN.	EU-73	75TH ST. AND WASHINGTON ST. ROAD IMPROVEMENTS		1311/1312	0056270001C18.DWG
WF# 59482	JOB 2	PROJECT DESCRIPTION		DRAWN BY:	PROJECT NO.
75TH ST. WASHINGTON ST. TO OLYMPUS DR. NORTH SIDE	EU-73	CONDUIT LAYOUT, WITH SECTIONS		PM	EU12-09-03
WF# 59484	JOB 3	DATE	4-01-08	WORK REQUEST NO.	COMPLETED BY:
75TH ST. WASHINGTON ST. TO CLYDE DR. SOUTH SIDE	EU-73	ISSUED		56270	
WF# 59485	JOB 4	ENGINEER	RPS	SCALE:	1"=30'
WASHINGTON ST. 75TH TO BAILEY RD.	EU-73	REVISION	1 2 3		SHEET 18 OF 73