



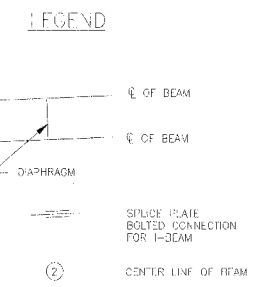

ANGLE CLIP AND ANGLE SUPPORT LAYOUT
FOR BOTH EAST BOUND AND
WEST BOUND LANES
OF THE 75TH STREET BRIDGE
(62 PLACES)
SCALE: 1"=15'

F.A. RTE. 2552	SECTION	COUNTY	TOTAL SHEETS	SHEET NO.
	00-0014-00-PV	DUPAGE	563	293
STA.		TO STA.		
FED. ROAD DIST. NO.		ILLINOIS FED. AID PROJECT		
CONTRACT 63024				

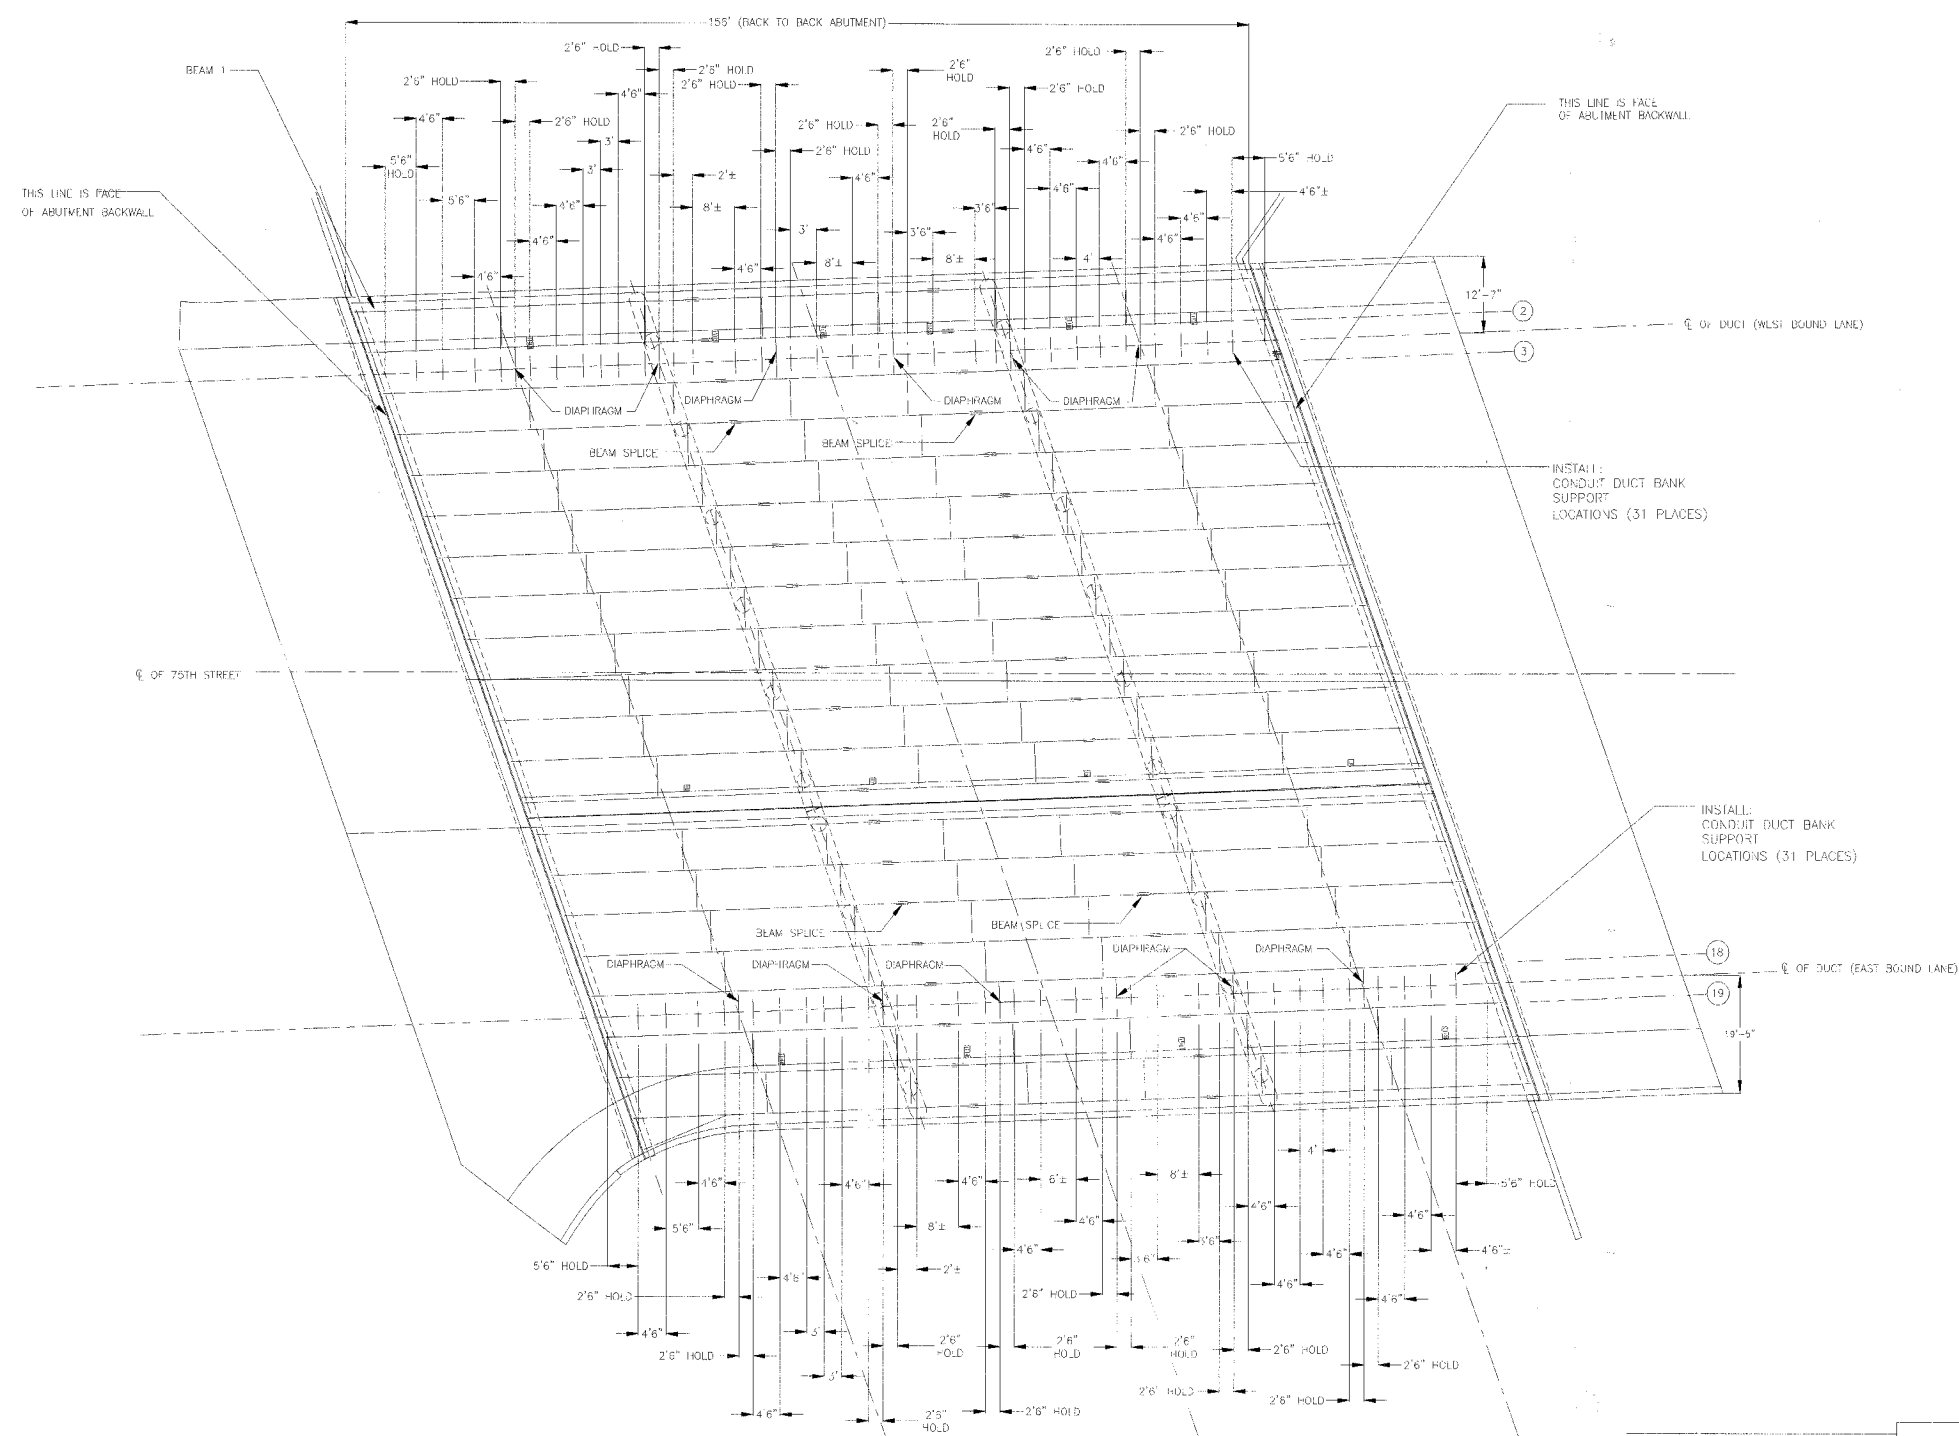

- NOTE:
- 1) THE CONTRACTOR SHALL LAYOUT AND PREPARE DUCT BANK SUPPORTS IN I-BEAM TO STRADDLE THE DIAPHRAGM BEAM LOCATIONS BY 2'-0"± ON EITHER SIDE OF CENTER LINE OF DIAPHRAGM ADJUST AS REQUIRED AND THEN INSTALL.
 - 2) THE CONTRACTOR SHALL LAYOUT AND PREPARE DUCT BANK SUPPORTS IN I-BEAMS TO STRADDLE THE SPLICE PLATE LOCATIONS BY 2'-8" ON EITHER SIDE OF THE CENTER LINE OF THE SPLICE PLATES ADJUST AS REQUIRED AND THEN INSTALL.
 - 3) FOLLOW PROCEDURE ON PAGE 50.
 - 4) RETURN ALL UNUSED MATERIALS TO THE CITY OF NAPERVILLE STORE ROOM OR TOLLWAY SUBSTATION AS DIRECTED BY THE CITY.
 - 5) THE CONTRACTOR IS REQUIRED TO INSTALL EACH CONDUIT THROUGH EACH DIAPHRAGM (6 TOTAL IN EACH CROSSING), AS THE CONDUIT IS INSTALLED CONDUIT SHALL BE INSTALLED TO ALLOW MOVEMENT OF CONDUIT THROUGH DIAPHRAGM.
 - 6) NO CONNECTION, EXPANSION JOINT OR COUPLING SHALL BE INSTALLED WITH IN ONE FOOT OF DIAPHRAGM.
 - 7) CONTRACTOR SHALL PREPARE CONDUIT THROUGH DIAPHRAGM PRIOR TO INSTALLING. CHECK FOR FIT AND CLEARANCES. ANY DELAY DUE TO NOT PREPARING EACH DIAPHRAGM IS AT THE CONTRACTOR'S EXPENSE.

WF# INFORMATION		CITY OF NAPERVILLE/DEPARTMENT OF PUBLIC UTILITIES - ELECTRIC			
WF# 59481 WASHINGTON ST. 75TH TO OLYMPIUS DR. EAST SIDE	JOB 1 EU-73	CALL ILL.U.L.L.E. 48 HRS. PRIOR TO CONSTRUCTION			
WF# 59482 75TH WASHINGTON ST. TO OLYMPIUS DR. NORTH SIDE	JOB 2 EU-73	PROJECT TITLE 75TH ST. AND WASHINGTON ST. ROAD IMPROVEMENTS	DATE 4-01-08	ISSUED	PROJECT NO. 005627000-032.DWG
WF# 59484 75TH WASHINGTON ST. TO CLYDE DR. SOUTH SIDE	JOB 3 EU-73	PROJECT DESCRIPTION TRENCH SLOTION DETAILS	WORK REQUEST NO. 56270	ENGINEER JK, DM	PROJECT NO. EUT-06-02-0023
WF# 59485 WASHINGTON ST. 75TH TO BAILEY RD. EAST SIDE	JOB 4 EU-73	REVISION	SCALE NTS	DATE	SHEET 52 OF 73