


**FOUNDATION PLAN**

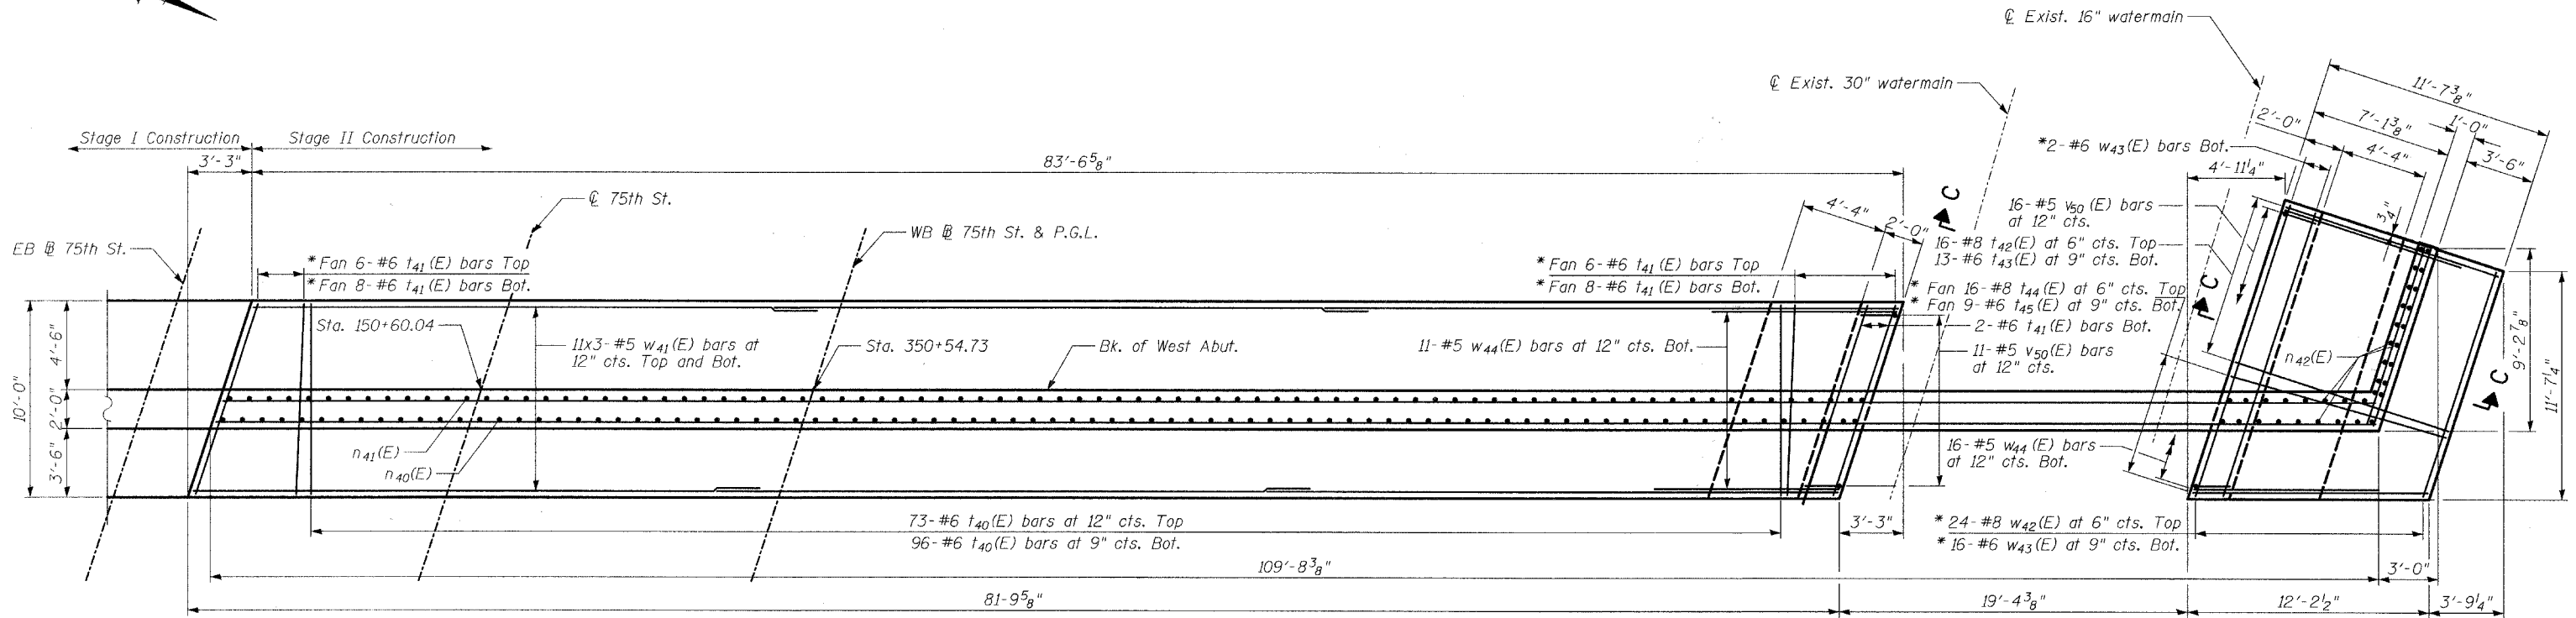

**FOUNDATION PLAN**

TYLIN INTERNATIONAL

DESIGNED	- PL
CHECKED	- SP
DRAWN	- PL
CHECKED	- SP

**NOTES**

The Contractor shall exercise extreme caution when working around the existing watermain.  
The Contractor shall verify the location of the existing watermain. The distance from the centerline of the 30" watermain to the edge of footing shall be 4'-0" min. and 2'-6" minimum from the centerline of the 16" watermain to the edge of footing. The gap between the footings may need to be modified based on the actual location of the watermain subject to the approval of the Engineer.

\* Cut bars in field for fit.

**MINIMUM BAR LAPS**

Bar	Lap
#5	2'-2"
#6	2'-7"
#8	4'-6"

REVISIONS	
NAME	DATE

**WEST ABUTMENT - FOUNDATION PLAN**

75th STREET OVER THE  
WEST BRANCH OF THE DUPAGE RIVER  
FAP 369  
SECTION 00-00114-00-PV STA. 151+38.03  
DUPAGE COUNTY  
S.N. 022-3118