



**ELEVATION - WALL B**  
(Looking At Front Face)

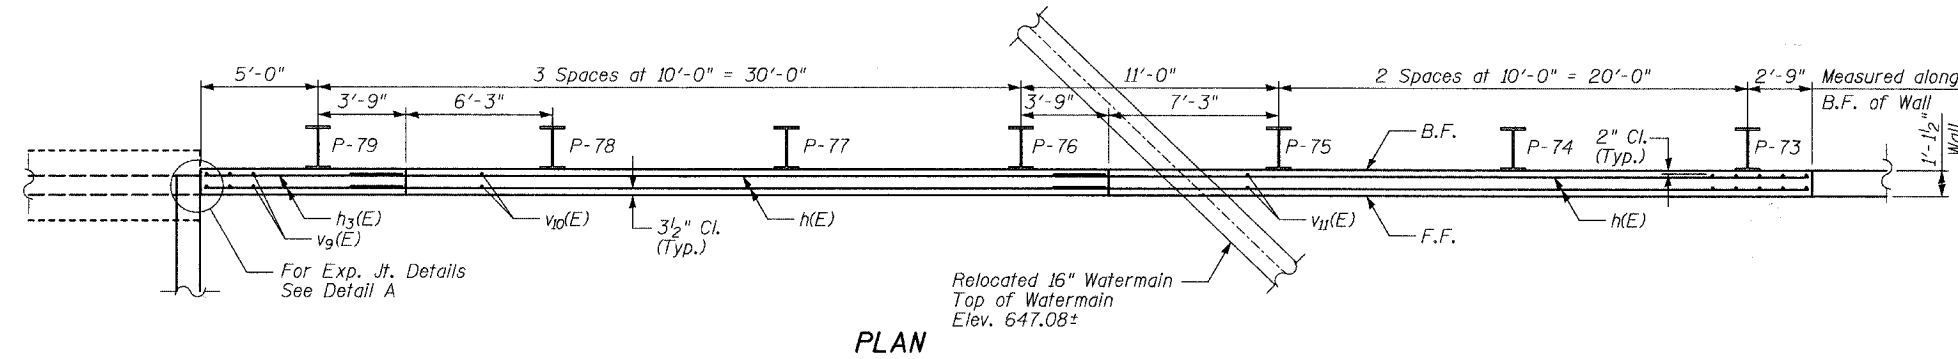

**PLAN**

**LAP SPLICES**

Bar	Lap
#4	1'-8"
#5	2'-2"
#8	4'-6"

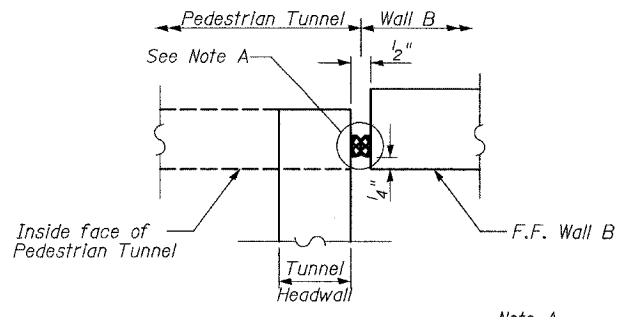

**DETAIL A**  
(Exaggerated for clarity)

Note A:  
Preformed Joint Seal (6" From top of wall to top of tunnel footing). Cost included with Concrete Structures. See Special Provisions for details.

**NOTES:**

1. B.F. denotes Back Face.
2. E.F. denotes Each Face.
3. F.F. denotes Front Face.
4. Work this sheet with Sheets 7 thru 10 of 18.
5. Offsets are measured from the  $\phi$  75th St. to the front face of wall.
6. See Sheet 13 of 18 for limits of architectural finish.
7. See Sheet 15 of 18 for railing details.

REVISIONS	
NAME	DATE

**WALL B**  
**PLAN & ELEVATION**  
**STA. 54+72.79 TO STA. 54+04.04**

**WASHINGTON - 75TH STREET**  
**F.A.U. ROUTE 2552**  
**SECTION 00-00114-00-PV**  
**DUPAGE COUNTY**

<b>TYLIN INTERNATIONAL</b>	
DESIGNED	PL
CHECKED	SP
DRAWN	PL
CHECKED	SP