



CONTRACT NO. 63024		F.A. RTE.	SECTION	COUNTY	TOTAL SHEETS	SHEET NO.
2552		00-00114-00-PV	DuPage	563	475	
STA.		TO STA.				
FED. ROAD DIST. NO.		ILLINOIS	FED. AID PROJECT			

150 140 130 120 110 100 90 80 70 60 50 40 30 20 10 0 10 20 30 40 50 60 70 80 90 100 110 120 130 140 150

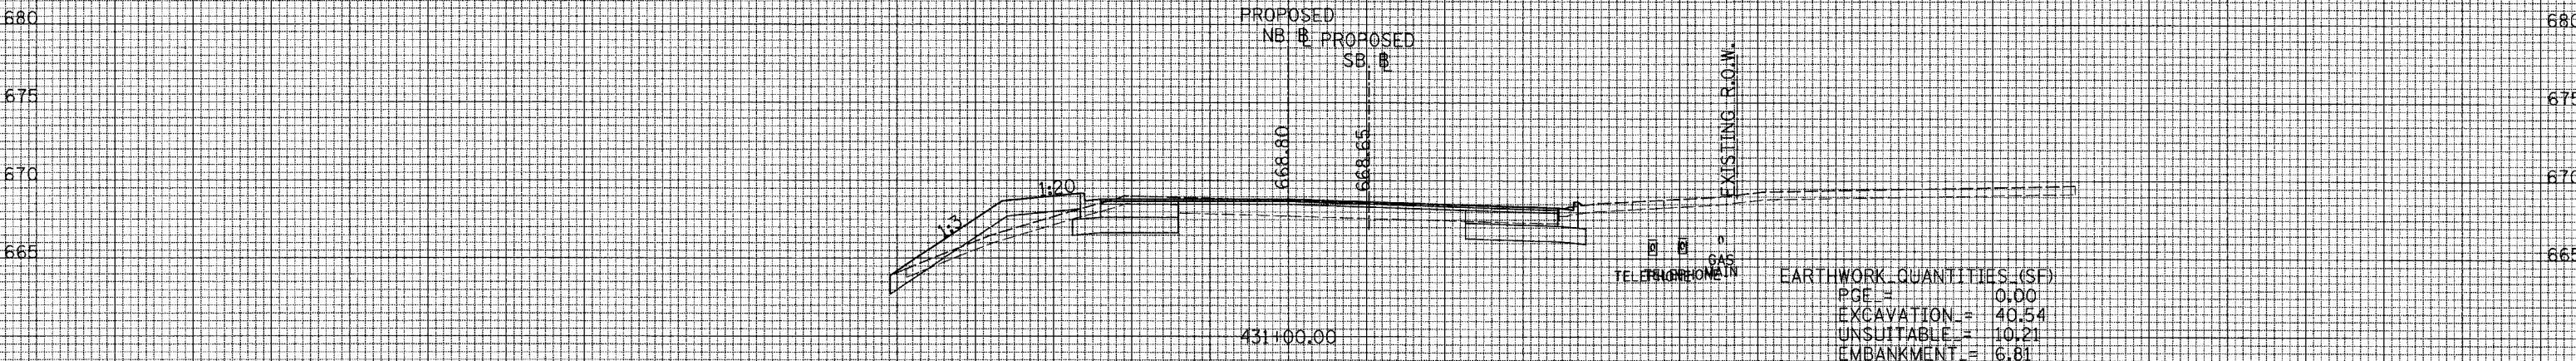

EARTHWORK QUANTITIES (SF)

PGE	=	0.00
EXCAVATION	=	40.54
UNSUITABLE	=	10.21
EMBANKMENT	=	6.81

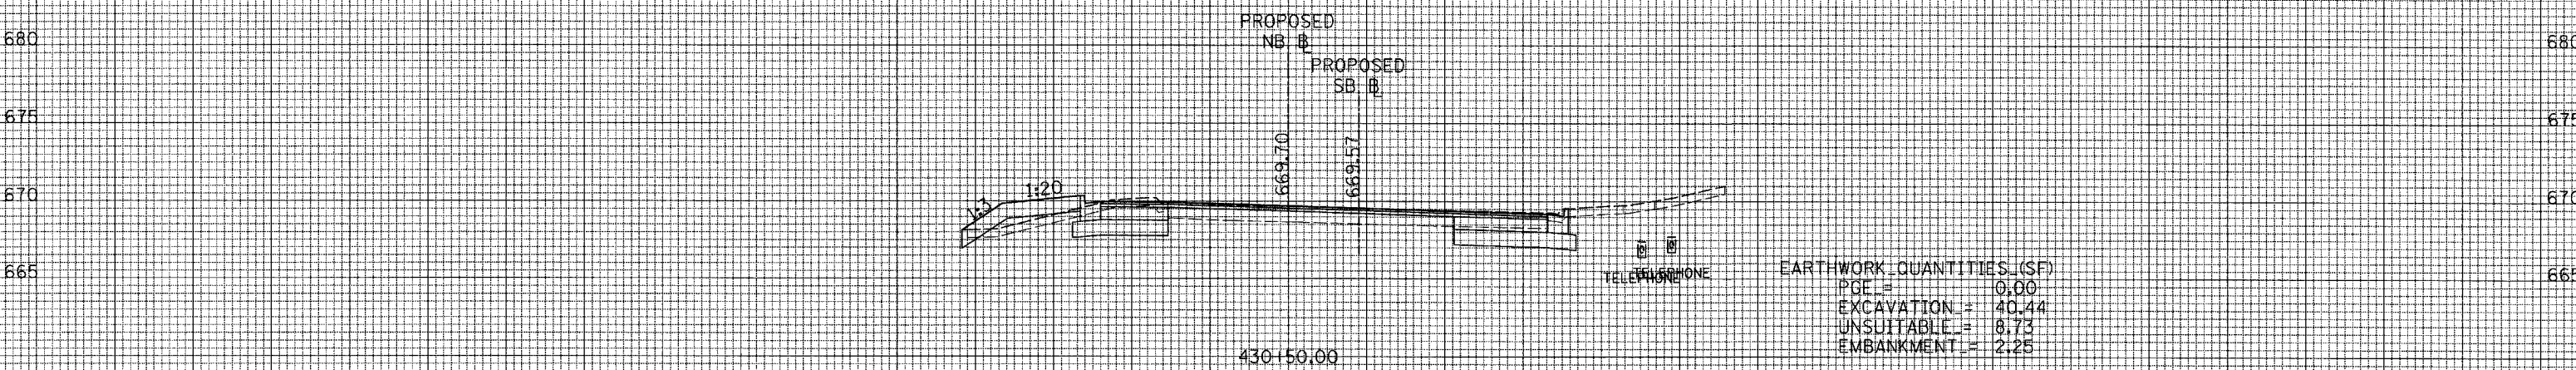

EARTHWORK QUANTITIES (SF)

PGE	=	0.00
EXCAVATION	=	40.44
UNSUITABLE	=	8.73
EMBANKMENT	=	2.25

150 140 130 120 110 100 90 80 70 60 50 40 30 20 10 0 10 20 30 40 50 60 70 80 90 100 110 120 130 140 150



PLOTTED  
TEMPLATE  
AREAS  
CHECKED

NO.

PLOTTED  
TEMPLATE  
AREAS  
CHECKED

NO.