
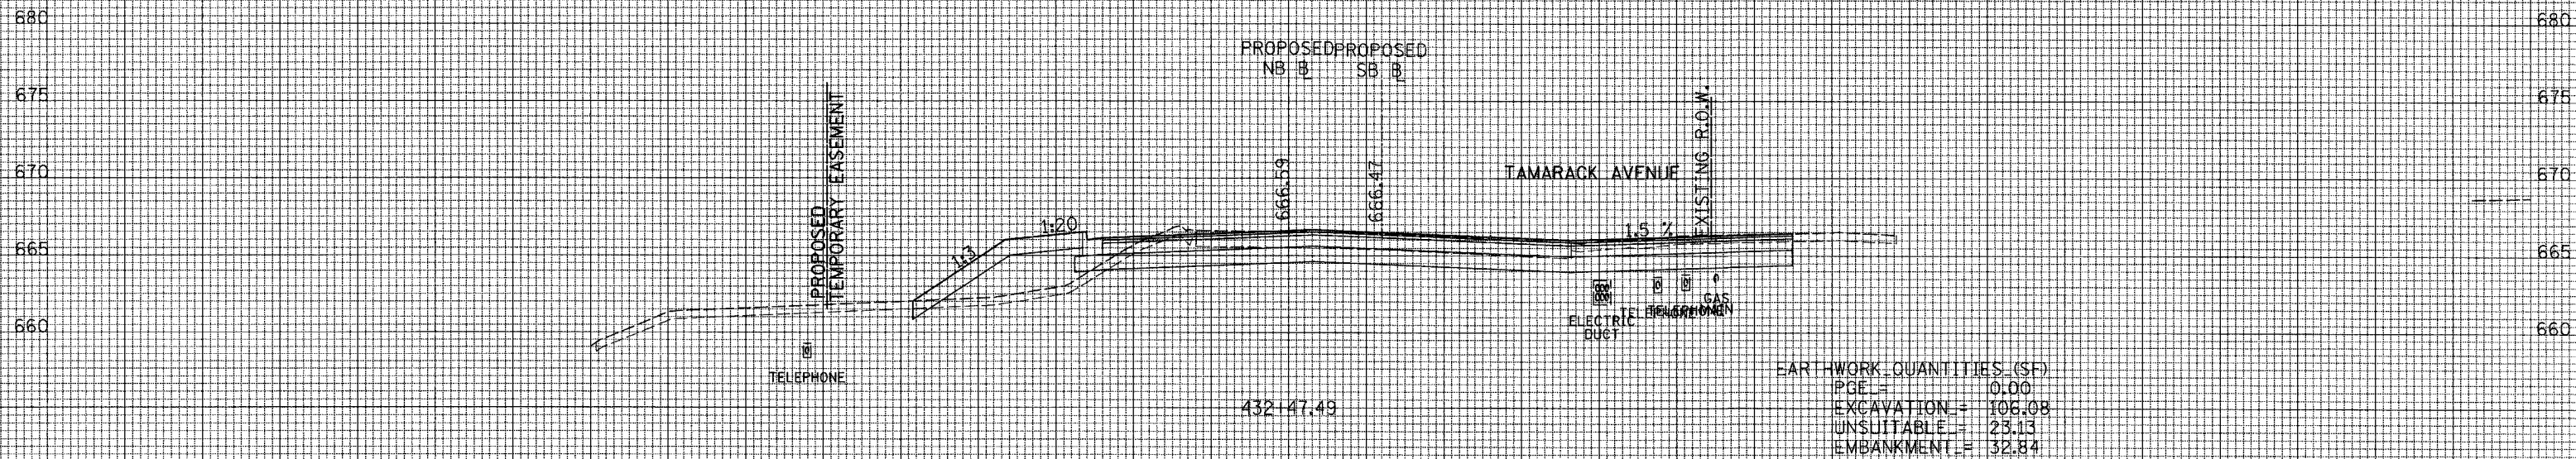


| | | | | | |
|---------------------|----------------|--------------|------------------|--------------|-----------|
| CONTRACT NO. 63024 | | F.A. SECTION | COUNTY | TOTAL SHEETS | SHEET NO. |
| 2552 | 00-00114-00-PV | DuPage | | 563 | 478 |
| STA. | | TO STA. | | | |
| FED. ROAD DIST. NO. | | ILLINOIS | FED. AID PROJECT | | |

150 140 130 120 110 100 90 80 70 60 50 40 30 20 10 0 10 20 30 40 50 60 70 80 90 100 110 120 130 140 150

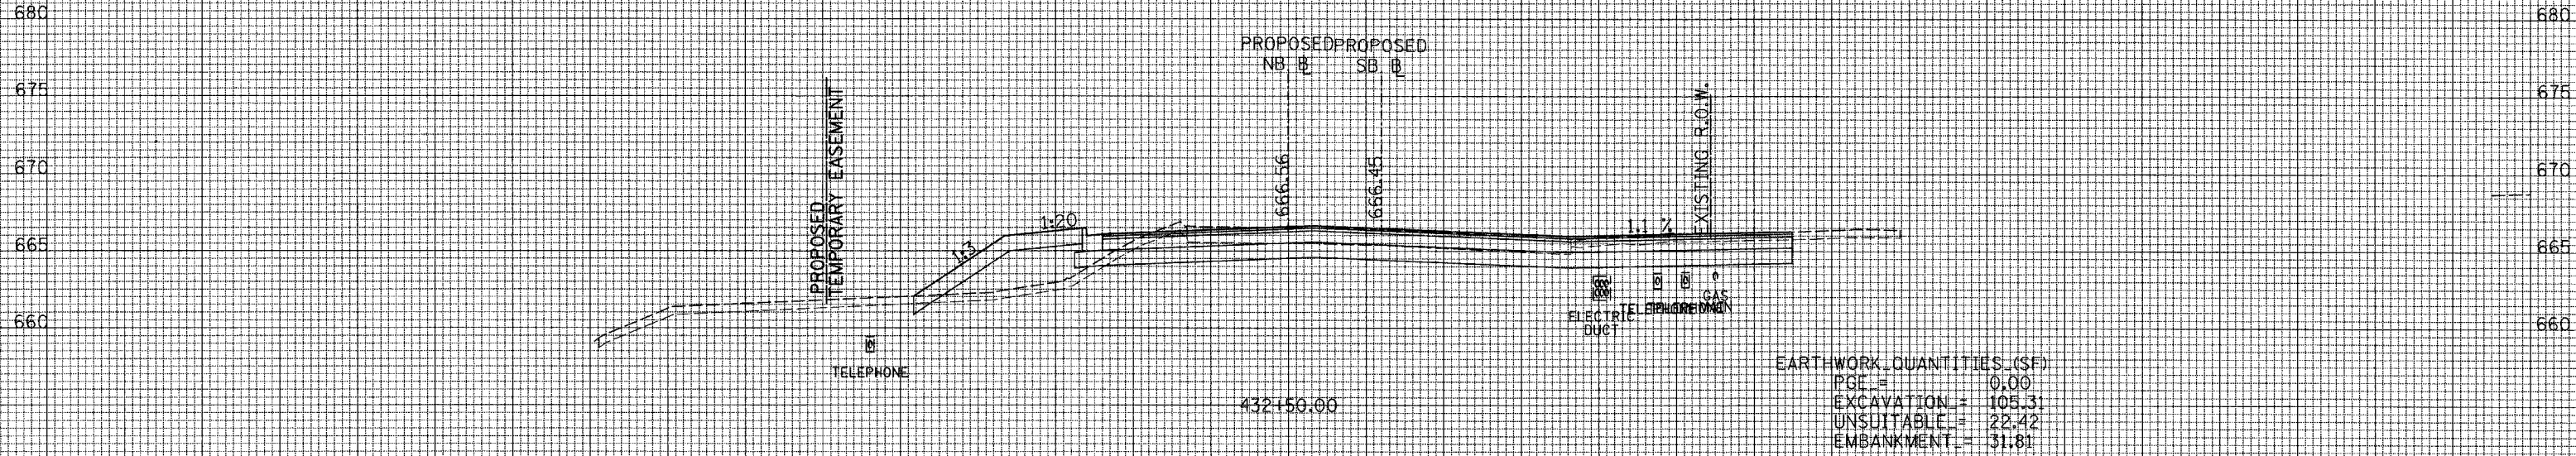

150 140 130 120 110 100 90 80 70 60 50 40 30 20 10 0 10 20 30 40 50 60 70 80 90 100 110 120 130 140 150

HORIZONTAL SCALE 10' 0 10' 20'

VERTICAL SCALE 5' 0 5' 10'