



CONTRACT NO. 63024		F.A. SECTION	COUNTY	TOTAL SHEETS	SHEET NO.
2552	00-00114-00-PV	DuPage		563	485
STA.	TO STA.				
FED. ROAD DIST. NO.	ILLINOIS	FED. AID PROJECT			

150 140 130 120 110 100 90 80 70 60 50 40 30 20 10 0 10 20 30 40 50 60 70 80 90 100 110 120 130 140 150

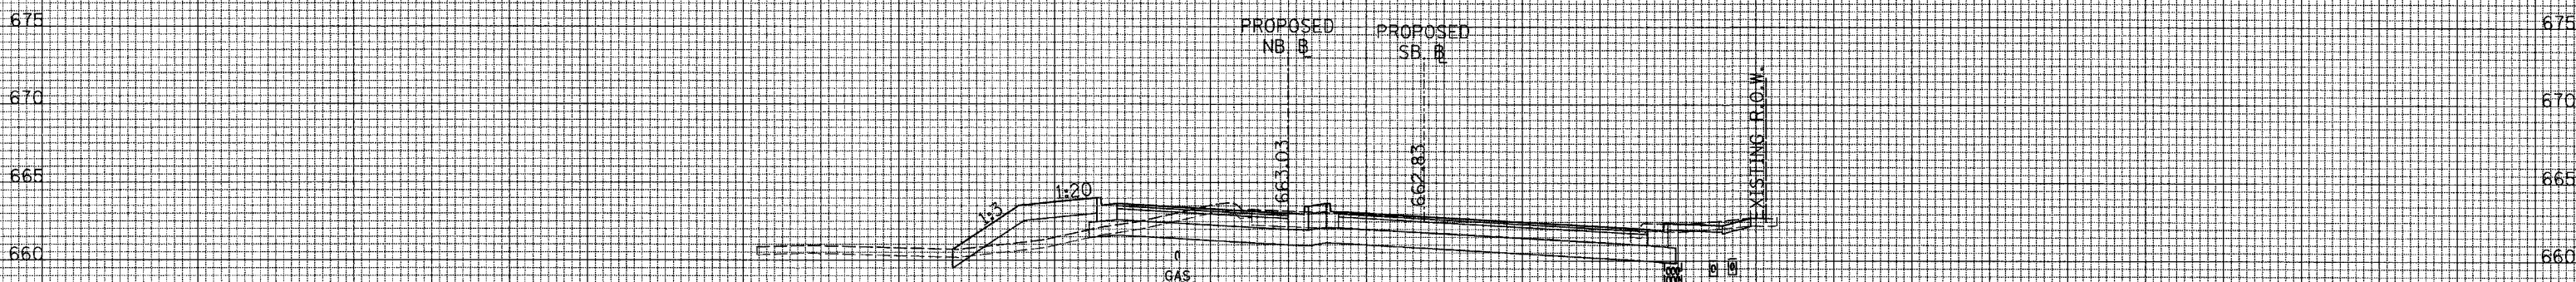

EARTHWORK QUANTITIES (SF)
 PGE = 0.00
 EXCAVATION = 83.03
 UNSUITABLE = 18.04
 EMBANKMENT = 14.52

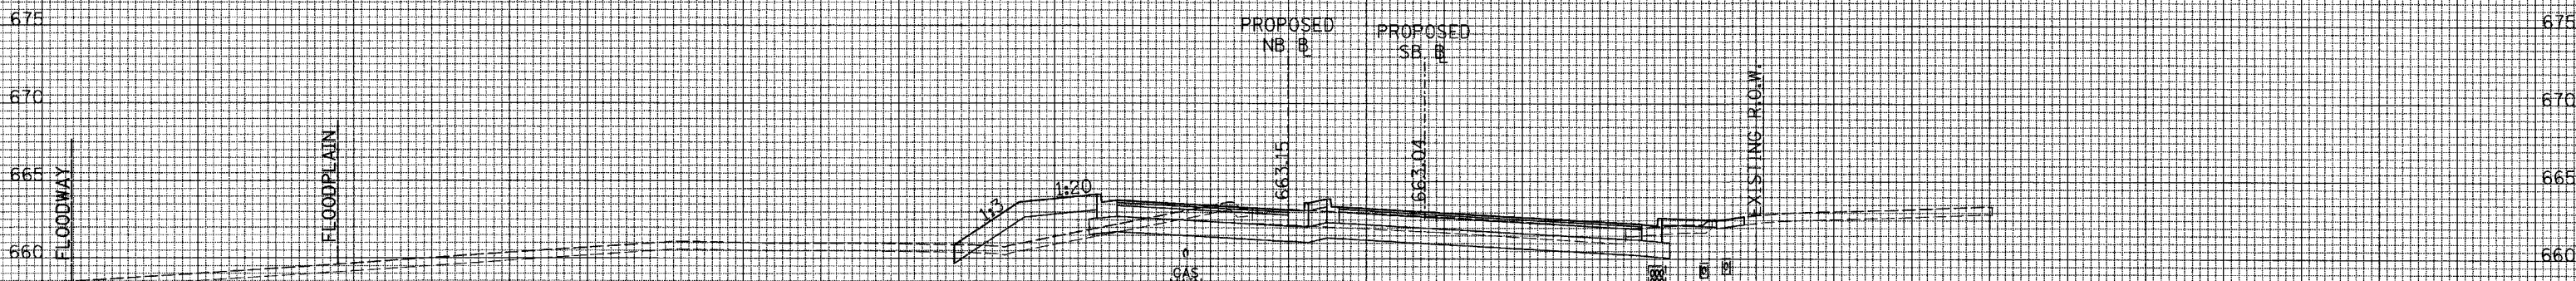

EARTHWORK QUANTITIES (SF)
 PGE = 0.00
 EXCAVATION = 63.78
 UNSUITABLE = 14.77
 EMBANKMENT = 17.61

150 140 130 120 110 100 90 80 70 60 50 40 30 20 10 0 10 20 30 40 50 60 70 80 90 100 110 120 130 140 150



SURVEYED SURVEYED SURVEYED
 NOTE BOOK TEMPLATE AREAS CHECKED
 NO.

SURVEYED SURVEYED SURVEYED
 NOTE BOOK TEMPLATE AREAS CHECKED
 NO.

02417c0a01gnksscha.dwg 4/10/2008 7:26:57 PM