
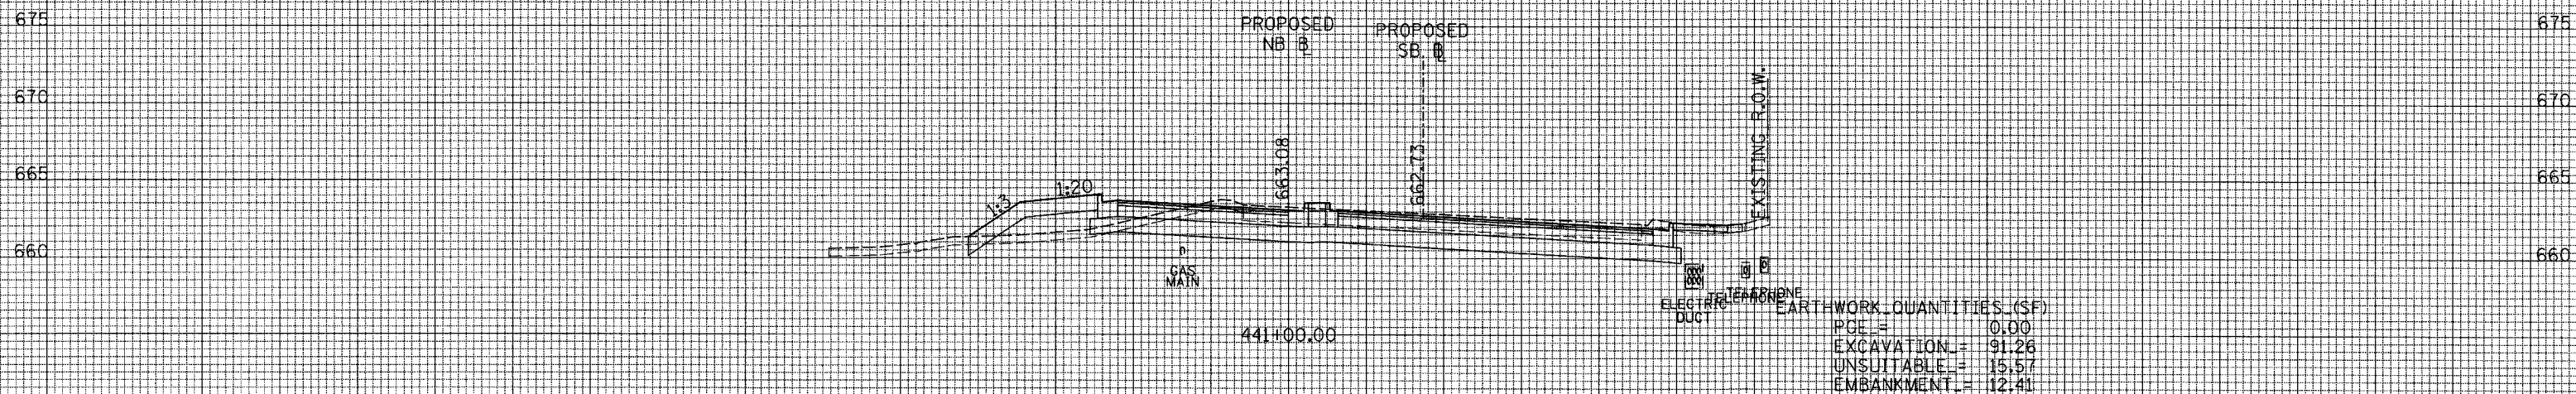


CONTRACT NO. 63024		F.A. RTE.	SECTION	COUNTY	TOTAL SHEETS	SHEET NO.
2552	00-00114-00-PV	DuPage			563	486
STA.	TO STA.					
FED. ROAD DIST. NO.	ILLINOIS	FED. AID PROJECT				

150 140 130 120 110 100 90 80 70 60 50 40 30 20 10 0 10 20 30 40 50 60 70 80 90 100 110 120 130 140 150

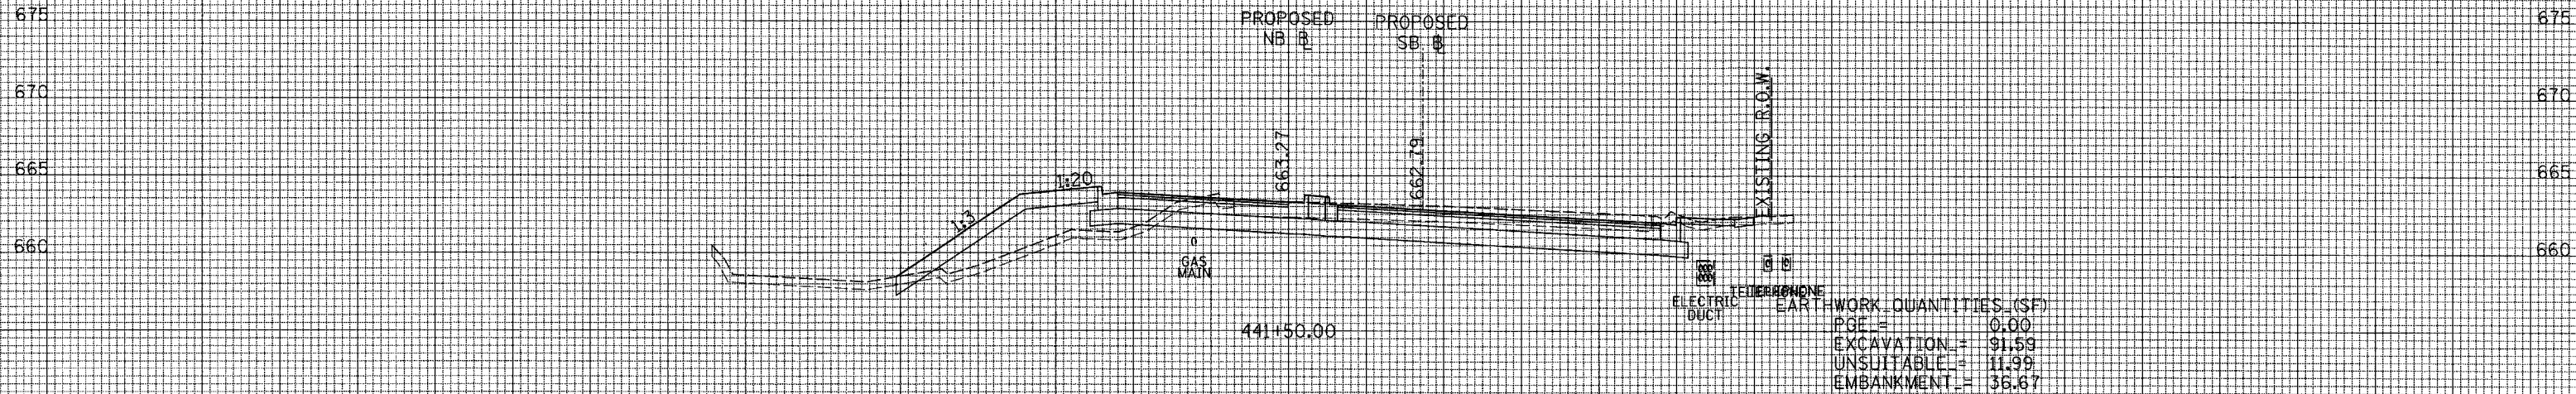

150 140 130 120 110 100 90 80 70 60 50 40 30 20 10 0 10 20 30 40 50 60 70 80 90 100 110 120 130 140 150

HORIZONTAL SCALE 10' 0 10' 20'

VERTICAL SCALE 5' 0 5' 10'

SURVEYED
 SURVEY BOOK NO.
 TEMPLATE AREAS CHECKED
 AREAS CHECKED

SURVEYED
 SURVEY BOOK NO.
 TEMPLATE AREAS CHECKED
 AREAS CHECKED