



F.A. RTE.	SECTION	COUNTY	TOTAL SHEETS	SHEET NO.
2552	00-00114-00-PV	DuPage	563	496
STA.	TO STA.			
FED. ROAD DIST. NO.	ILLINOIS	FED. AID PROJECT		

150 140 130 120 110 100 90 80 70 60 50 40 30 20 10 0 10 20 30 40 50 60 70 80 90 100 110 120 130 140 150

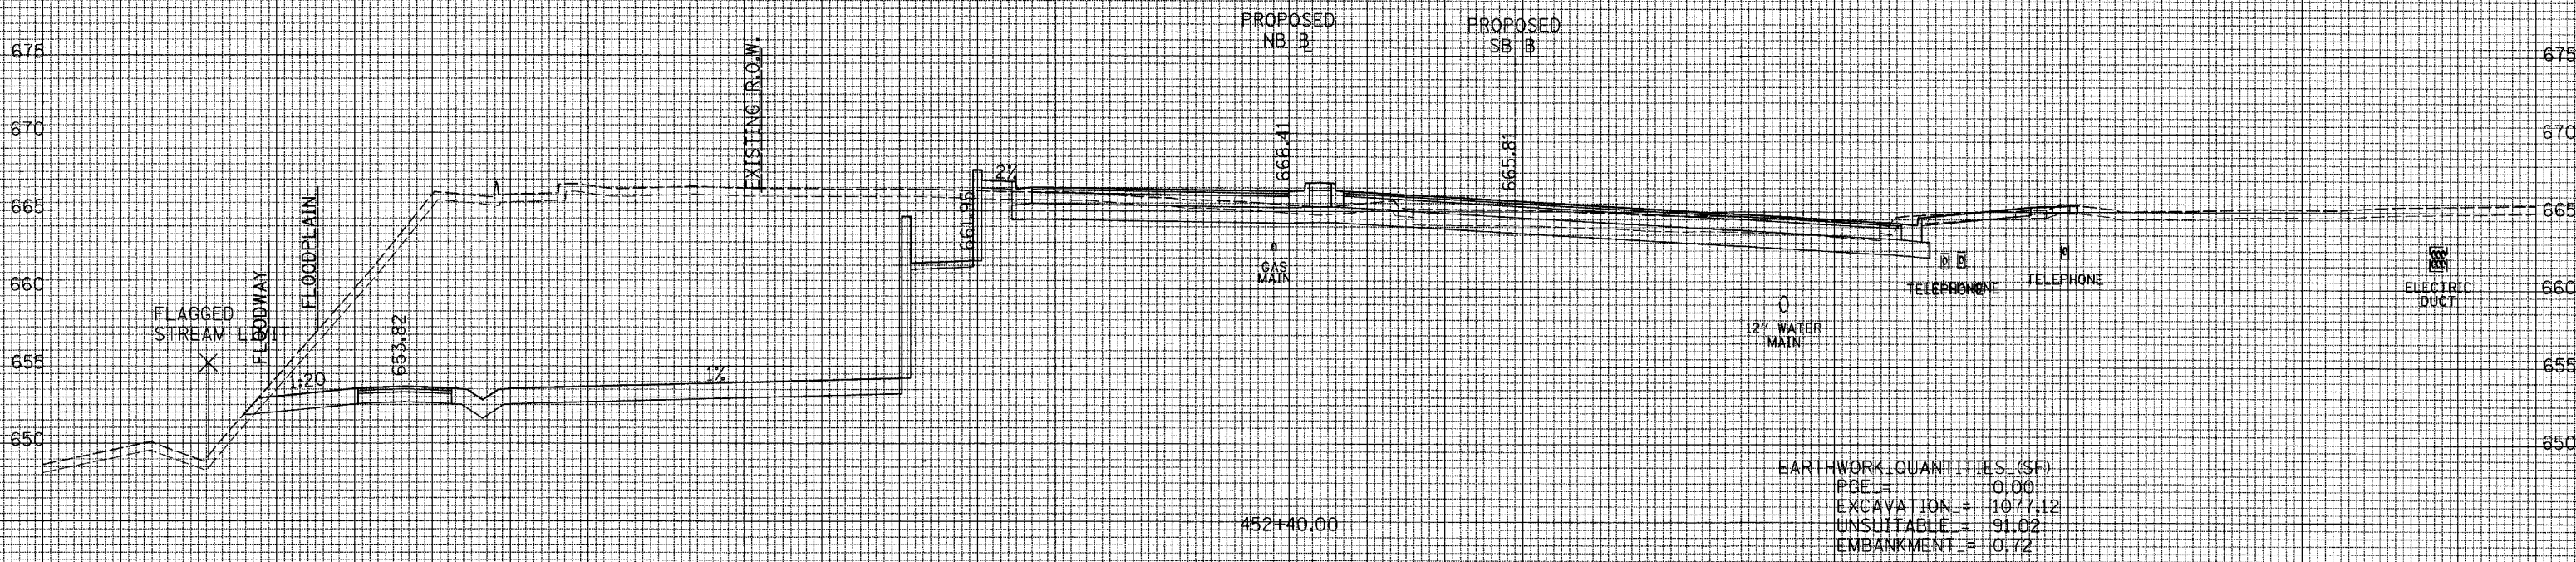

EARTHWORK QUANTITIES (SF)
PGE = 0.00
EXCAVATION = 1077.12
UNSUITABLE = 91.02
EMBANKMENT = 0.72

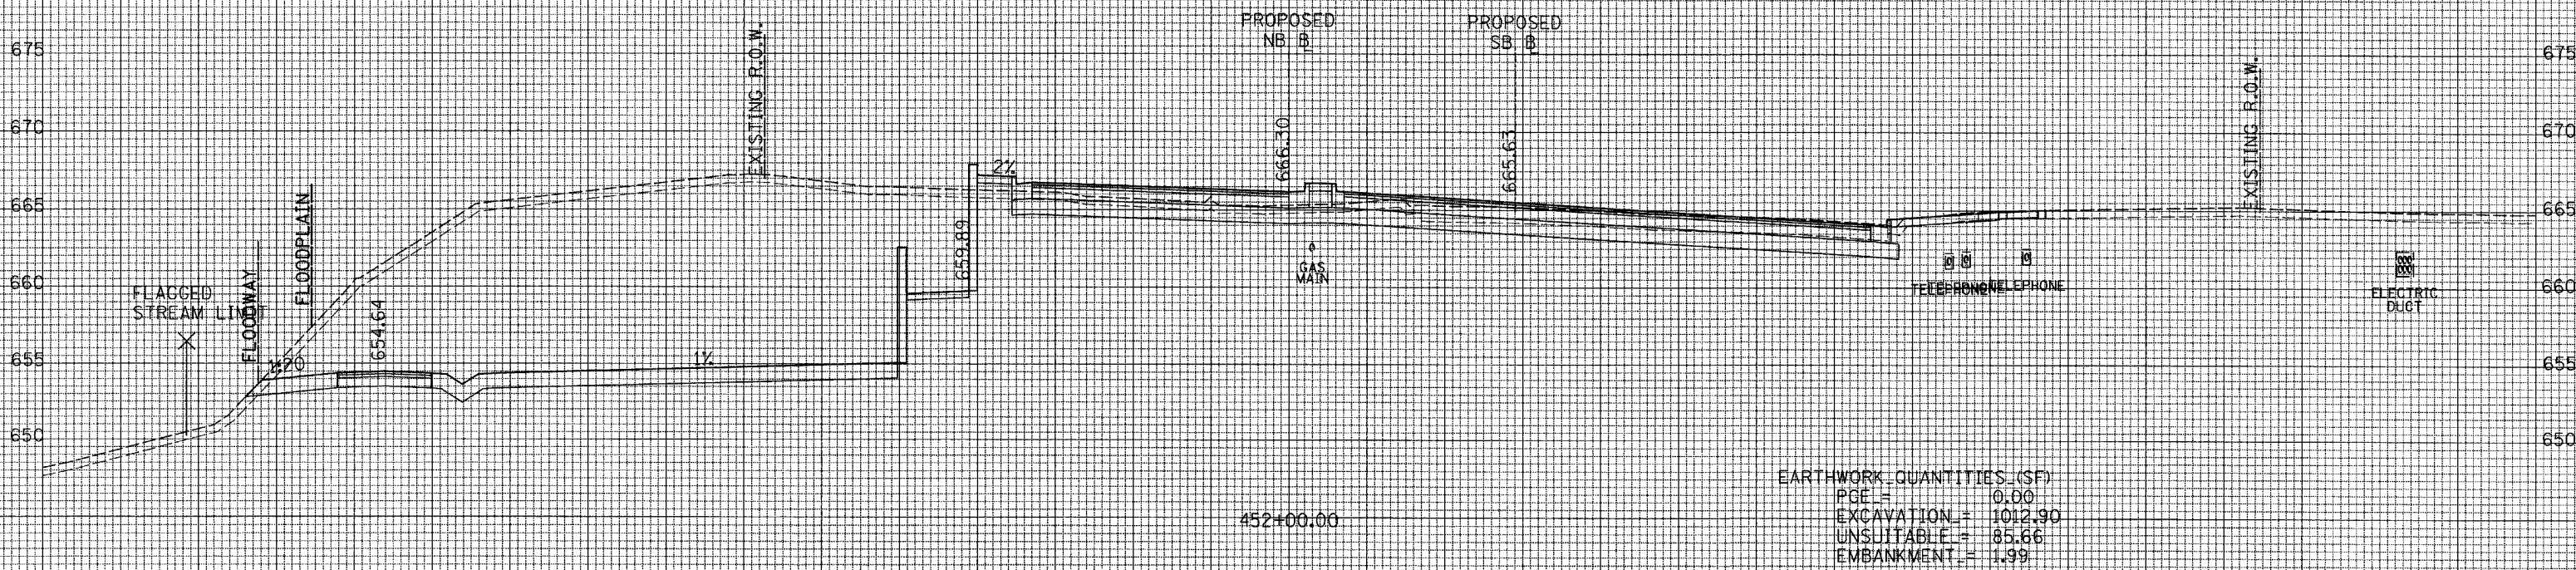

EARTHWORK QUANTITIES (SF)
PGE = 0.00
EXCAVATION = 1012.90
UNSUITABLE = 85.66
EMBANKMENT = 1.99

150 140 130 120 110 100 90 80 70 60 50 40 30 20 10 0 10 20 30 40 50 60 70 80 90 100 110 120 130 140 150

HORIZONTAL SCALE 10' 0 10' 20'

VERTICAL SCALE 5' 0 5' 10'